

SIGN NUMBER: 305      BACKG COLOR: Fluorescent Orange  
 TYPE: A      COPY COLOR: Black  
 QUANTITY: 9

SYMBOL	X	Y	WID	HT

SIGN WIDTH: 9'-0"  
 HEIGHT: 5'-0"  
 TOTAL AREA: 45.0 Sq.Ft.

BORDER TYPE: RECESSED  
 RECESS: 0.47"  
 WIDTH: 0.63"  
 RADII: 1.5"

NO. Z BARS: 2  
 LENGTH: 100.0

MAT'L: 0.125" (3.2 mm) ALUMINUM

DESIGN BY: P. PADILLA      CHECKED BY: T. BROOKS      Feb 19, 2021  
 PROJECT ID: R-5737      LOCATION: DAVIDSON CO.      DIV: 9

Panel Style: construction\_guide.ssi  
 M.U.T.C.D.: 2009 Edition

Spacing Factor is 1 unless specified otherwise

LETTER POSITIONS

Letter locations are panel edge to lower left corner

Letter	Series/Size	Text Length
R	D 2000	17.1
E	D 2000	25.6
S	D 2000	32.8
T	D 2000	40.4
R	D 2000	48.1
I	D 2000	56.6
C	D 2000	60.4
T	D 2000	68.5
E	D 2000	76.2
D	D 2000	84.1
W	D 2000	10.6
I	D 2000	21
D	D 2000	25
T	D 2000	33.1
H	D 2000	40.8
R	D 2000	47.6
O	D 2000	57.6
U	D 2000	65.9
T	D 2000	75.2
E	D 2000	83.5
1	D 2000	3
3	D 2000	22
F	D 2000	28.6
T	D 2000	41.7
0	D 2000	47.2
6	D 2000	2.1
2	D 2000	62.1
F	D 2000	75.6
T	D 2000	81.1

FILENAME: Traffic Control Temp Signs      NORTH CAROLINA D.O.T. SIGN DETAIL

SIGN NUMBER: 306      BACKG COLOR: Fluorescent Orange  
 TYPE: B      COPY COLOR: Black  
 QUANTITY: 9

SYMBOL	X	Y	WID	HT

SIGN WIDTH: 9'-0"  
 HEIGHT: 1'-6"  
 TOTAL AREA: 13.5 Sq.Ft.

BORDER TYPE: RECESSED  
 RECESS: 0.47"  
 WIDTH: 0.63"  
 RADII: 1.5"

NO. Z BARS: 0  
 LENGTH: 100.0

MAT'L: 0.125" (3.2 mm) ALUMINUM

DESIGN BY: P. PADILLA      CHECKED BY: T. BROOKS      Jun 21, 2021  
 PROJECT ID: R-5737      LOCATION: DAVIDSON CO.      DIV: 9

Panel Style: construction\_guide.ssi  
 M.U.T.C.D.: 2009 Edition

Spacing Factor is 1 unless specified otherwise

LETTER POSITIONS

Letter spacings are to start of next letter

Letter	Series/Size	Text Length
X	D 2000	12.5
X	D 2000	8.1
M	D 2000	7.2
I	D 2000	2.6
L	D 2000	5.5
E	D 2000	5.3
S	D 2000	4.9
A	D 2000	6
H	D 2000	7.1
E	D 2000	6.4
A	D 2000	5.2
D	D 2000	7.1
4	D 2000	9
9	D 2000	12.4

FILENAME: Traffic Control Temp Signs      NORTH CAROLINA D.O.T. SIGN DETAIL

SIGN NUMBER: 307      BACKG COLOR: Fluorescent Orange  
 TYPE: D      COPY COLOR: Black  
 QUANTITY: 11

SYMBOL	X	Y	WID	HT

SIGN WIDTH: 5'-6"  
 HEIGHT: 3'-0"  
 TOTAL AREA: 16.5 Sq.Ft.

BORDER TYPE: RECESSED  
 RECESS: 0.47"  
 WIDTH: 0.63"  
 RADII: 1.5"

NO. Z BARS: 1  
 LENGTH: 100.0

MAT'L: 0.125" (3.2 mm) ALUMINUM

DESIGN BY: P. PADILLA      CHECKED BY: T. BROOKS      Feb 19, 2021  
 PROJECT ID: R-5737      LOCATION: DAVIDSON CO.      DIV: 9

Panel Style: construction\_guide.ssi  
 M.U.T.C.D.: 2009 Edition

Spacing Factor is 1 unless specified otherwise

LETTER POSITIONS

Letter locations are panel edge to lower left corner

Letter	Series/Size	Text Length
R	D 2000	10.8
E	D 2000	15.9
S	D 2000	20.2
T	D 2000	24.8
R	D 2000	29.4
I	D 2000	34.5
C	D 2000	36.8
T	D 2000	41.7
E	D 2000	46.3
D	D 2000	51
W	D 2000	6.9
I	D 2000	13.2
D	D 2000	15.6
T	D 2000	20.4
H	D 2000	25
R	D 2000	29.1
O	D 2000	35.1
U	D 2000	40.1
T	D 2000	45.7
E	D 2000	50.7
1	D 2000	3
3	D 2000	12.5
F	D 2000	16.9
T	D 2000	25.9
0	D 2000	29.3
3	D 2000	37.8
F	D 2000	47
T	D 2000	50.4

FILENAME: Traffic Control Temp Signs      NORTH CAROLINA D.O.T. SIGN DETAIL

SIGN NUMBER: 308      BACKG COLOR: Fluorescent Orange  
 TYPE: D      COPY COLOR: Black  
 QUANTITY: 11

SYMBOL	X	Y	WID	HT

SIGN WIDTH: 5'-6"  
 HEIGHT: 1'-6"  
 TOTAL AREA: 8.3 Sq.Ft.

BORDER TYPE: RECESSED  
 RECESS: 0.47"  
 WIDTH: 0.63"  
 RADII: 1.5"

NO. Z BARS: 1  
 LENGTH: 100.0

MAT'L: 0.125" (3.2 mm) ALUMINUM

DESIGN BY: P. PADILLA      CHECKED BY: T. BROOKS      Jun 21, 2021  
 PROJECT ID: R-5737      LOCATION: DAVIDSON CO.      DIV: 9

Panel Style: construction\_guide.ssi  
 M.U.T.C.D.: 2009 Edition

Spacing Factor is 1 unless specified otherwise

LETTER POSITIONS

Letter spacings are to start of next letter

Letter	Series/Size	Text Length
X	D 2000	3.6
X	D 2000	4.7
M	D 2000	4.1
I	D 2000	4.1
L	D 2000	5.3
E	D 2000	3.9
S	D 2000	3.6
A	D 2000	3.4
H	D 2000	5
E	D 2000	4.6
A	D 2000	3.5
D	D 2000	5
4	D 2000	3.4
9	D 2000	3.6

FILENAME: Traffic Control Temp Signs      NORTH CAROLINA D.O.T. SIGN DETAIL

04-AUG-2021 08:51  
 P:\5009407\N\CAD\CIVIL\N5737\TrafficControl\CP\Plans\Alternate\N5737\_TCP\_50.dgn  
 AT PF2JAC4N  
 mlshok




2610 WYCLIFF ROAD  
 SUITE 410  
 RALEIGH, NC 27607  
 PHONE: 919.881.9939  
 NC COA No. F-0929

APPROVED: \_\_\_\_\_  
 DATE: \_\_\_\_\_

SEAL

DOCUMENT NOT CONSIDERED FINAL  
 UNLESS ALL SIGNATURES COMPLETED

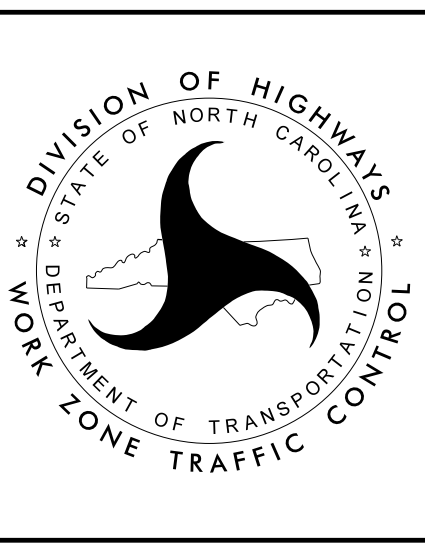

SIGN DESIGNS