


APPROVED: _____

DATE: _____

SEAL

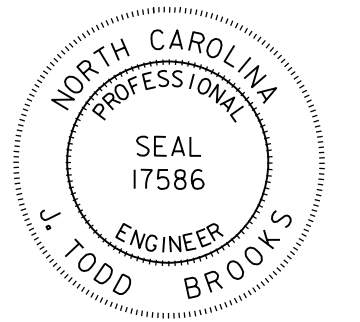

**DOCUMENT NOT CONSIDERED FINAL
UNLESS ALL SIGNATURES COMPLETED**

PAVEMENT MARKING SCHEDULE

PAVEMENT MARKING LINES

V1	WHITE EDGELINE	POLYUREA (4")
V3	10' WHITE SKIP	POLYUREA (4")
V10	YELLOW EDGELINE	POLYUREA (4")
T1	WHITE EDGELINE	THERMOPLASTIC (4", 90 MIL)
T2	WHITE SOLID LANE LINE	THERMOPLASTIC (4", 90 MIL)
T3	10' WHITE SKIP	THERMOPLASTIC (4", 90 MIL)
T4	3' - 9"/SP WHITE MINISKIP	THERMOPLASTIC (4", 90 MIL)
T5	2' - 6"/SP WHITE MINISKIP	THERMOPLASTIC (4", 90 MIL)
T10	YELLOW EDGELINE	THERMOPLASTIC (4", 90 MIL)
T13	YELLOW DOUBLE CENTER	THERMOPLASTIC (4", 90 MIL)
T40	WHITE GORELINE	THERMOPLASTIC (8", 90 MIL)
T42	YELLOW DIAGONAL	THERMOPLASTIC (8", 90 MIL)
T55	3' - 3"/SP WHITE MINISKIP	THERMOPLASTIC (12", 90 MIL)
T61	WHITE STOPBAR	THERMOPLASTIC (24", 90 MIL)
T62	WHITE CROSSWALK LINE	THERMOPLASTIC (24", 90 MIL)

PAVEMENT MARKING SYMBOLS

T70	LEFT TURN ARROW	THERMOPLASTIC (90 MIL)
T71	RIGHT TURN ARROW	THERMOPLASTIC (90 MIL)
T79	MERGE ARROW	THERMOPLASTIC (90 MIL)
T80	RAMP ARROW MARKER	THERMOPLASTIC (90 MIL)
T103	YIELD LINE TRIANGLE	THERMOPLASTIC (24", 90 MIL)

PAVEMENT MARKERS

MB	CRYSTAL / RED	PERMANENT RAISED
ME	YELLOW / YELLOW	SNOWPLOWABLE
MF	CRYSTAL / RED	SNOWPLOWABLE

Invalid expression
...R5737_PMP-2.dgn
USER: abeshear.s



2610 WYCLIFF ROAD
SUITE 410
RALEIGH, NC 27607
PHONE: 919.881.9939
NC COA No. F-0929