



PAVEMENT MARKING SCHEDULE

PAVEMENT MARKING LINES			
<p>(T1) WHITE EDGELINE</p> <p>(T2) WHITE SOLID LANE LINE</p> <p>(T3) 10' WHITE SKIP</p> <p>(T61) WHITE STOPBAR</p>	<p>THERMOPLASTIC (4")</p> <p>THERMOPLASTIC (4")</p> <p>THERMOPLASTIC (4")</p> <p>THERMOPLASTIC (24")</p>	<p>(T4) 3' - 9"/SP WHITE MINISKIP</p> <p>(T5) 2' - 6"/SP WHITE MINISKIP</p> <p>(T10) YELLOW EDGELINE</p> <p>(T13) YELLOW DOUBLE CENTER</p> <p>(T42) YELLOW DIAGONAL</p>	<p>THERMOPLASTIC (4")</p> <p>THERMOPLASTIC (4")</p> <p>THERMOPLASTIC (4")</p> <p>THERMOPLASTIC (4")</p> <p>THERMOPLASTIC (8")</p>
PAVEMENT MARKING SYMBOLS		PAVEMENT MARKERS	
<p>(T70) LEFT TURN ARROW</p> <p>(T71) RIGHT TURN ARROW</p>	<p>THERMOPLASTIC</p> <p>THERMOPLASTIC</p>	<p>(MF) CRYSTAL / RED</p> <p>(ME) YELLOW / YELLOW</p>	<p>SNOWPLOWABLE</p> <p>SNOWPLOWABLE</p>

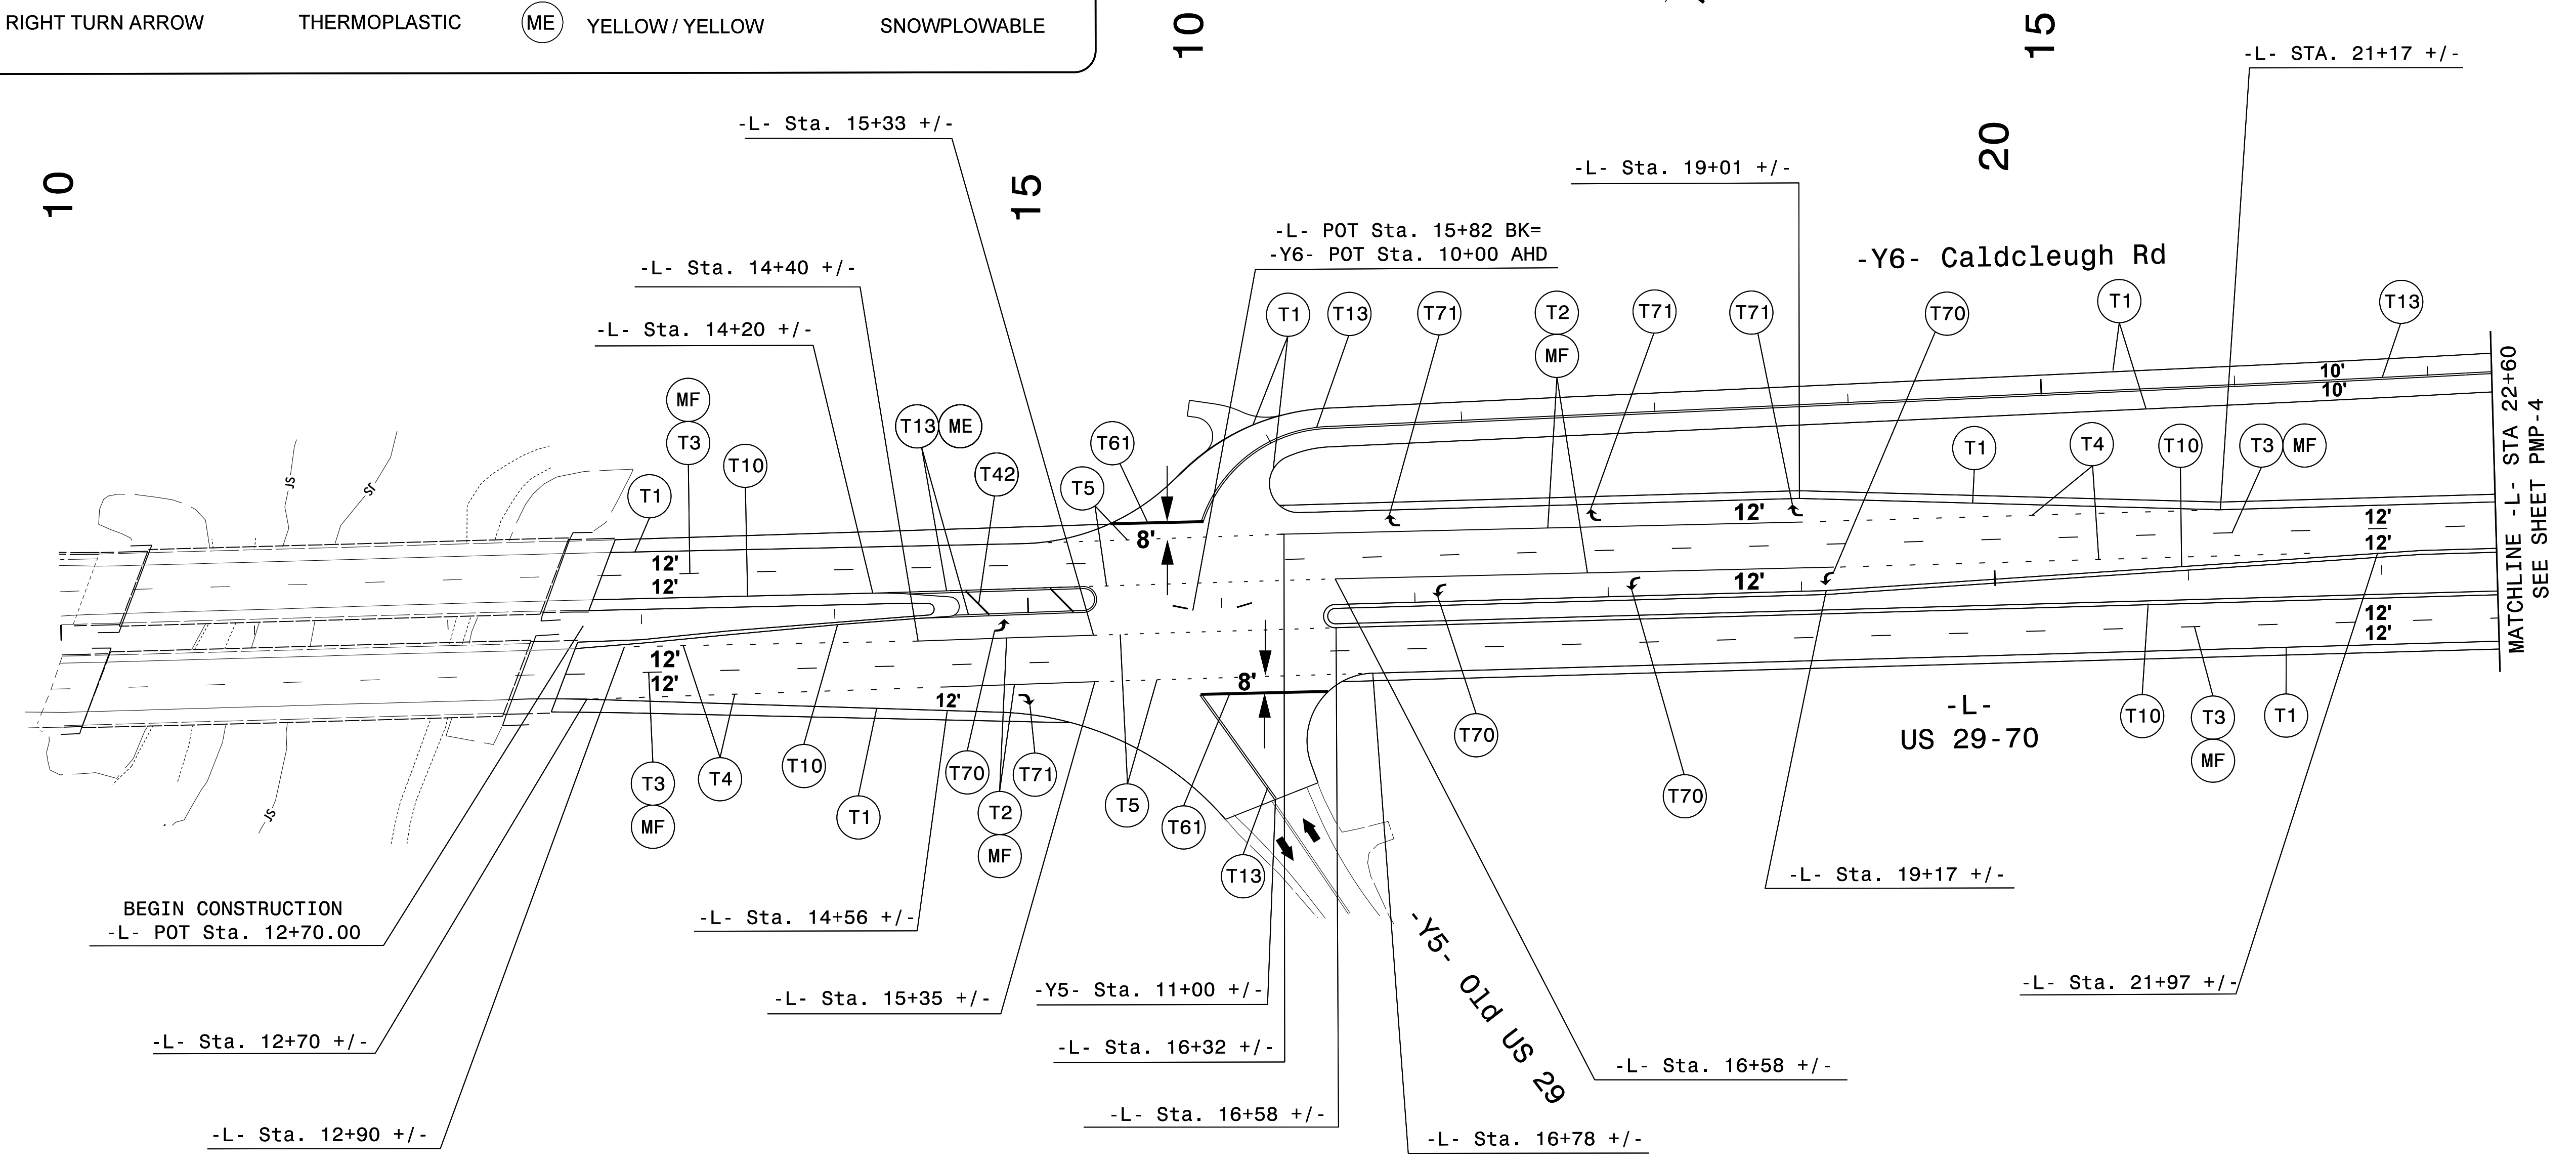

Invalid expression
 USERT: apes@ncdps.org

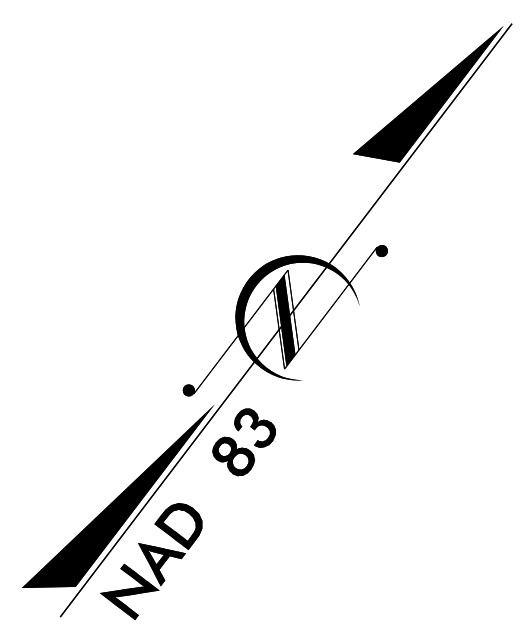

2610 WYCLIFF ROAD
 SUITE 410
 RALEIGH, NC 27607
 PHONE: 919.881.9939
 NC COA No. F-0929