
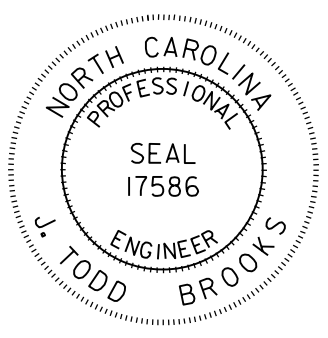
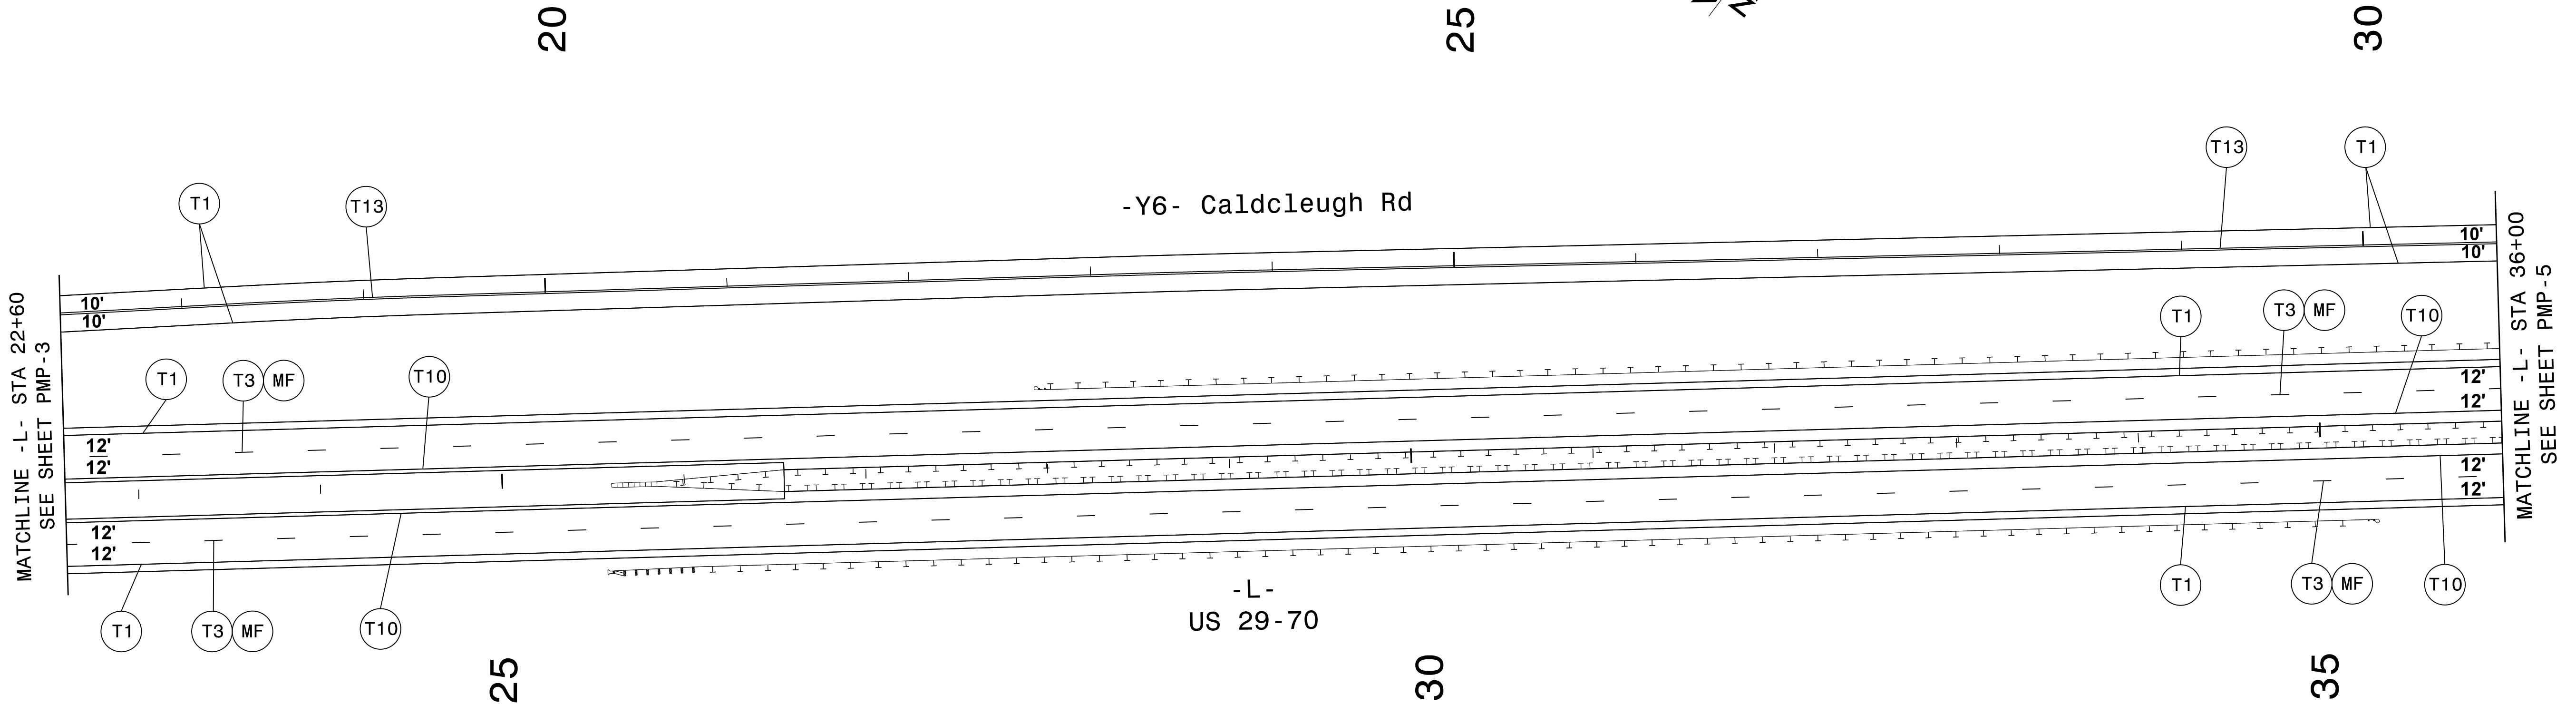


TIP NO. R-5737	SHEET NO. PMP-4
APPROVED: _____	
DATE: _____	
SEAL	
	
DOCUMENT NOT CONSIDERED FINAL UNLESS ALL SIGNATURES COMPLETED	

PAVEMENT MARKING SCHEDULE

PAVEMENT MARKING LINES	
T1	WHITE EDGELINE THERMOPLASTIC (4")
T3	10' WHITE SKIP THERMOPLASTIC (4")
T10	YELLOW EDGELINE THERMOPLASTIC (4")
T13	YELLOW DOUBLE CENTER THERMOPLASTIC (4")
PAVEMENT MARKERS	
MF	CRYSTAL / RED SNOWPLOWABLE

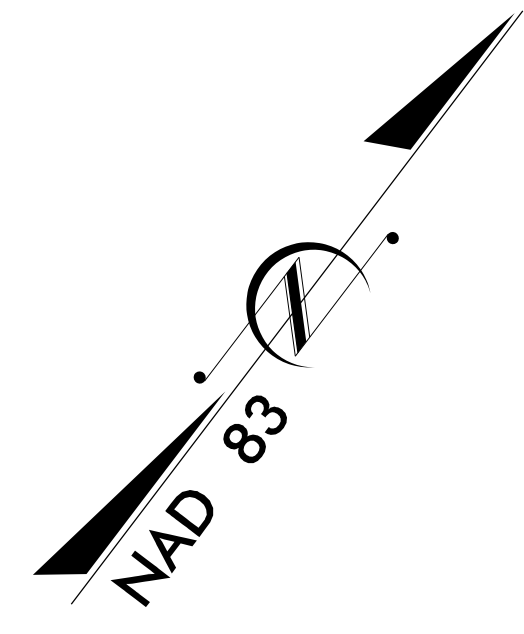

Invalid expression
 USERT: apeshears
 05/13/12 PMP-4.dgn