


**DOCUMENT NOT CONSIDERED FINAL
UNLESS ALL SIGNATURES COMPLETED**

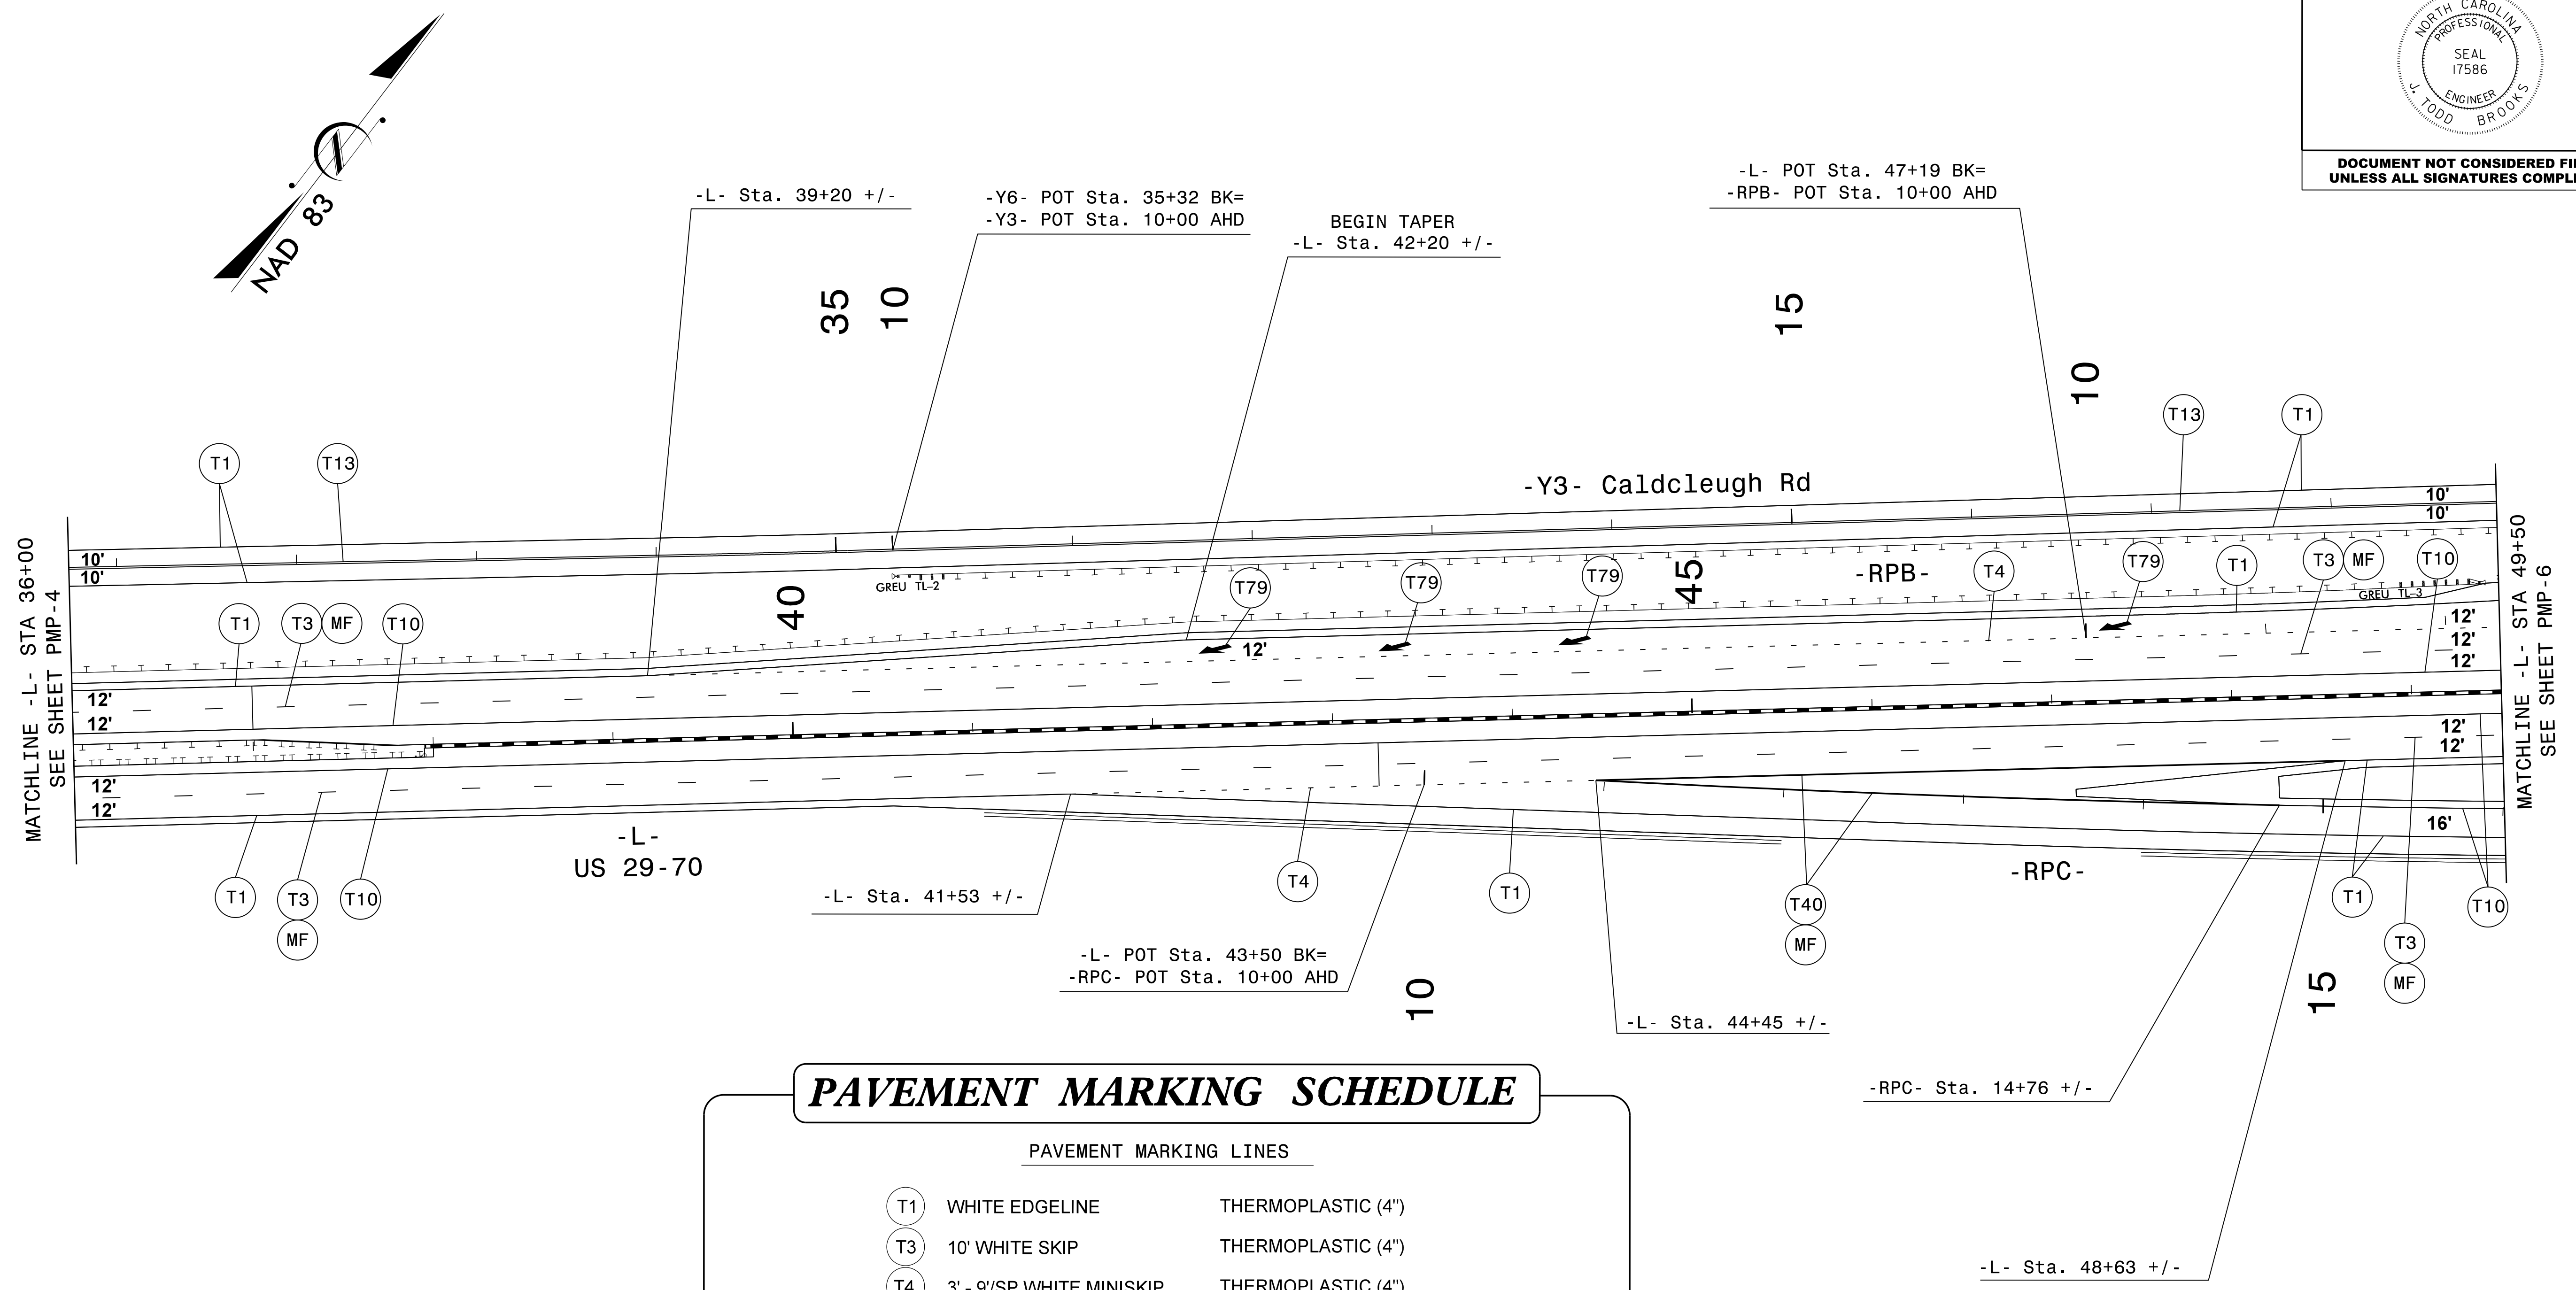

PAVEMENT MARKING SCHEDULE

PAVEMENT MARKING LINES

- | | | |
|-------|---------------------------|--------------------|
| (T1) | WHITE EDGELINE | THERMOPLASTIC (4") |
| (T3) | 10' WHITE SKIP | THERMOPLASTIC (4") |
| (T4) | 3' - 9"/SP WHITE MINISKIP | THERMOPLASTIC (4") |
| (T10) | YELLOW EDGELINE | THERMOPLASTIC (4") |
| (T13) | YELLOW DOUBLE CENTER | THERMOPLASTIC (4") |
| (T40) | WHITE GORELINE | THERMOPLASTIC (8") |

PAVEMENT MARKING SYMBOLS

- | | | |
|-------|-------------|---------------|
| (T79) | MERGE ARROW | THERMOPLASTIC |
|-------|-------------|---------------|

PAVEMENT MARKERS

- | | | |
|------|---------------|--------------|
| (MF) | CRYSTAL / RED | SNOWPLOWABLE |
|------|---------------|--------------|

invalid_expression
\\P5737_PMP_5.dgn
USER: abeshear

PAVEMENT MARKING DETAIL