



APPROVED: \_\_\_\_\_  
 DATE: \_\_\_\_\_

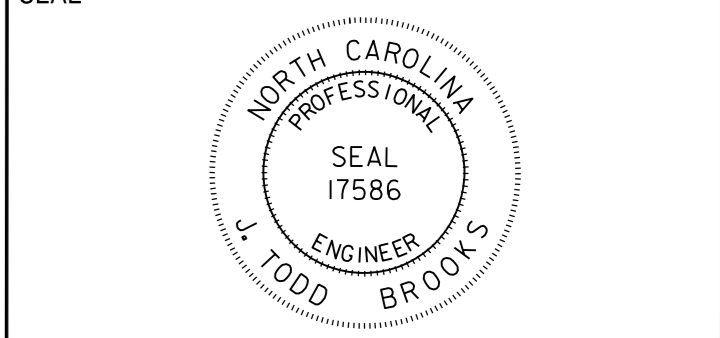

DOCUMENT NOT CONSIDERED FINAL  
 UNLESS ALL SIGNATURES COMPLETED

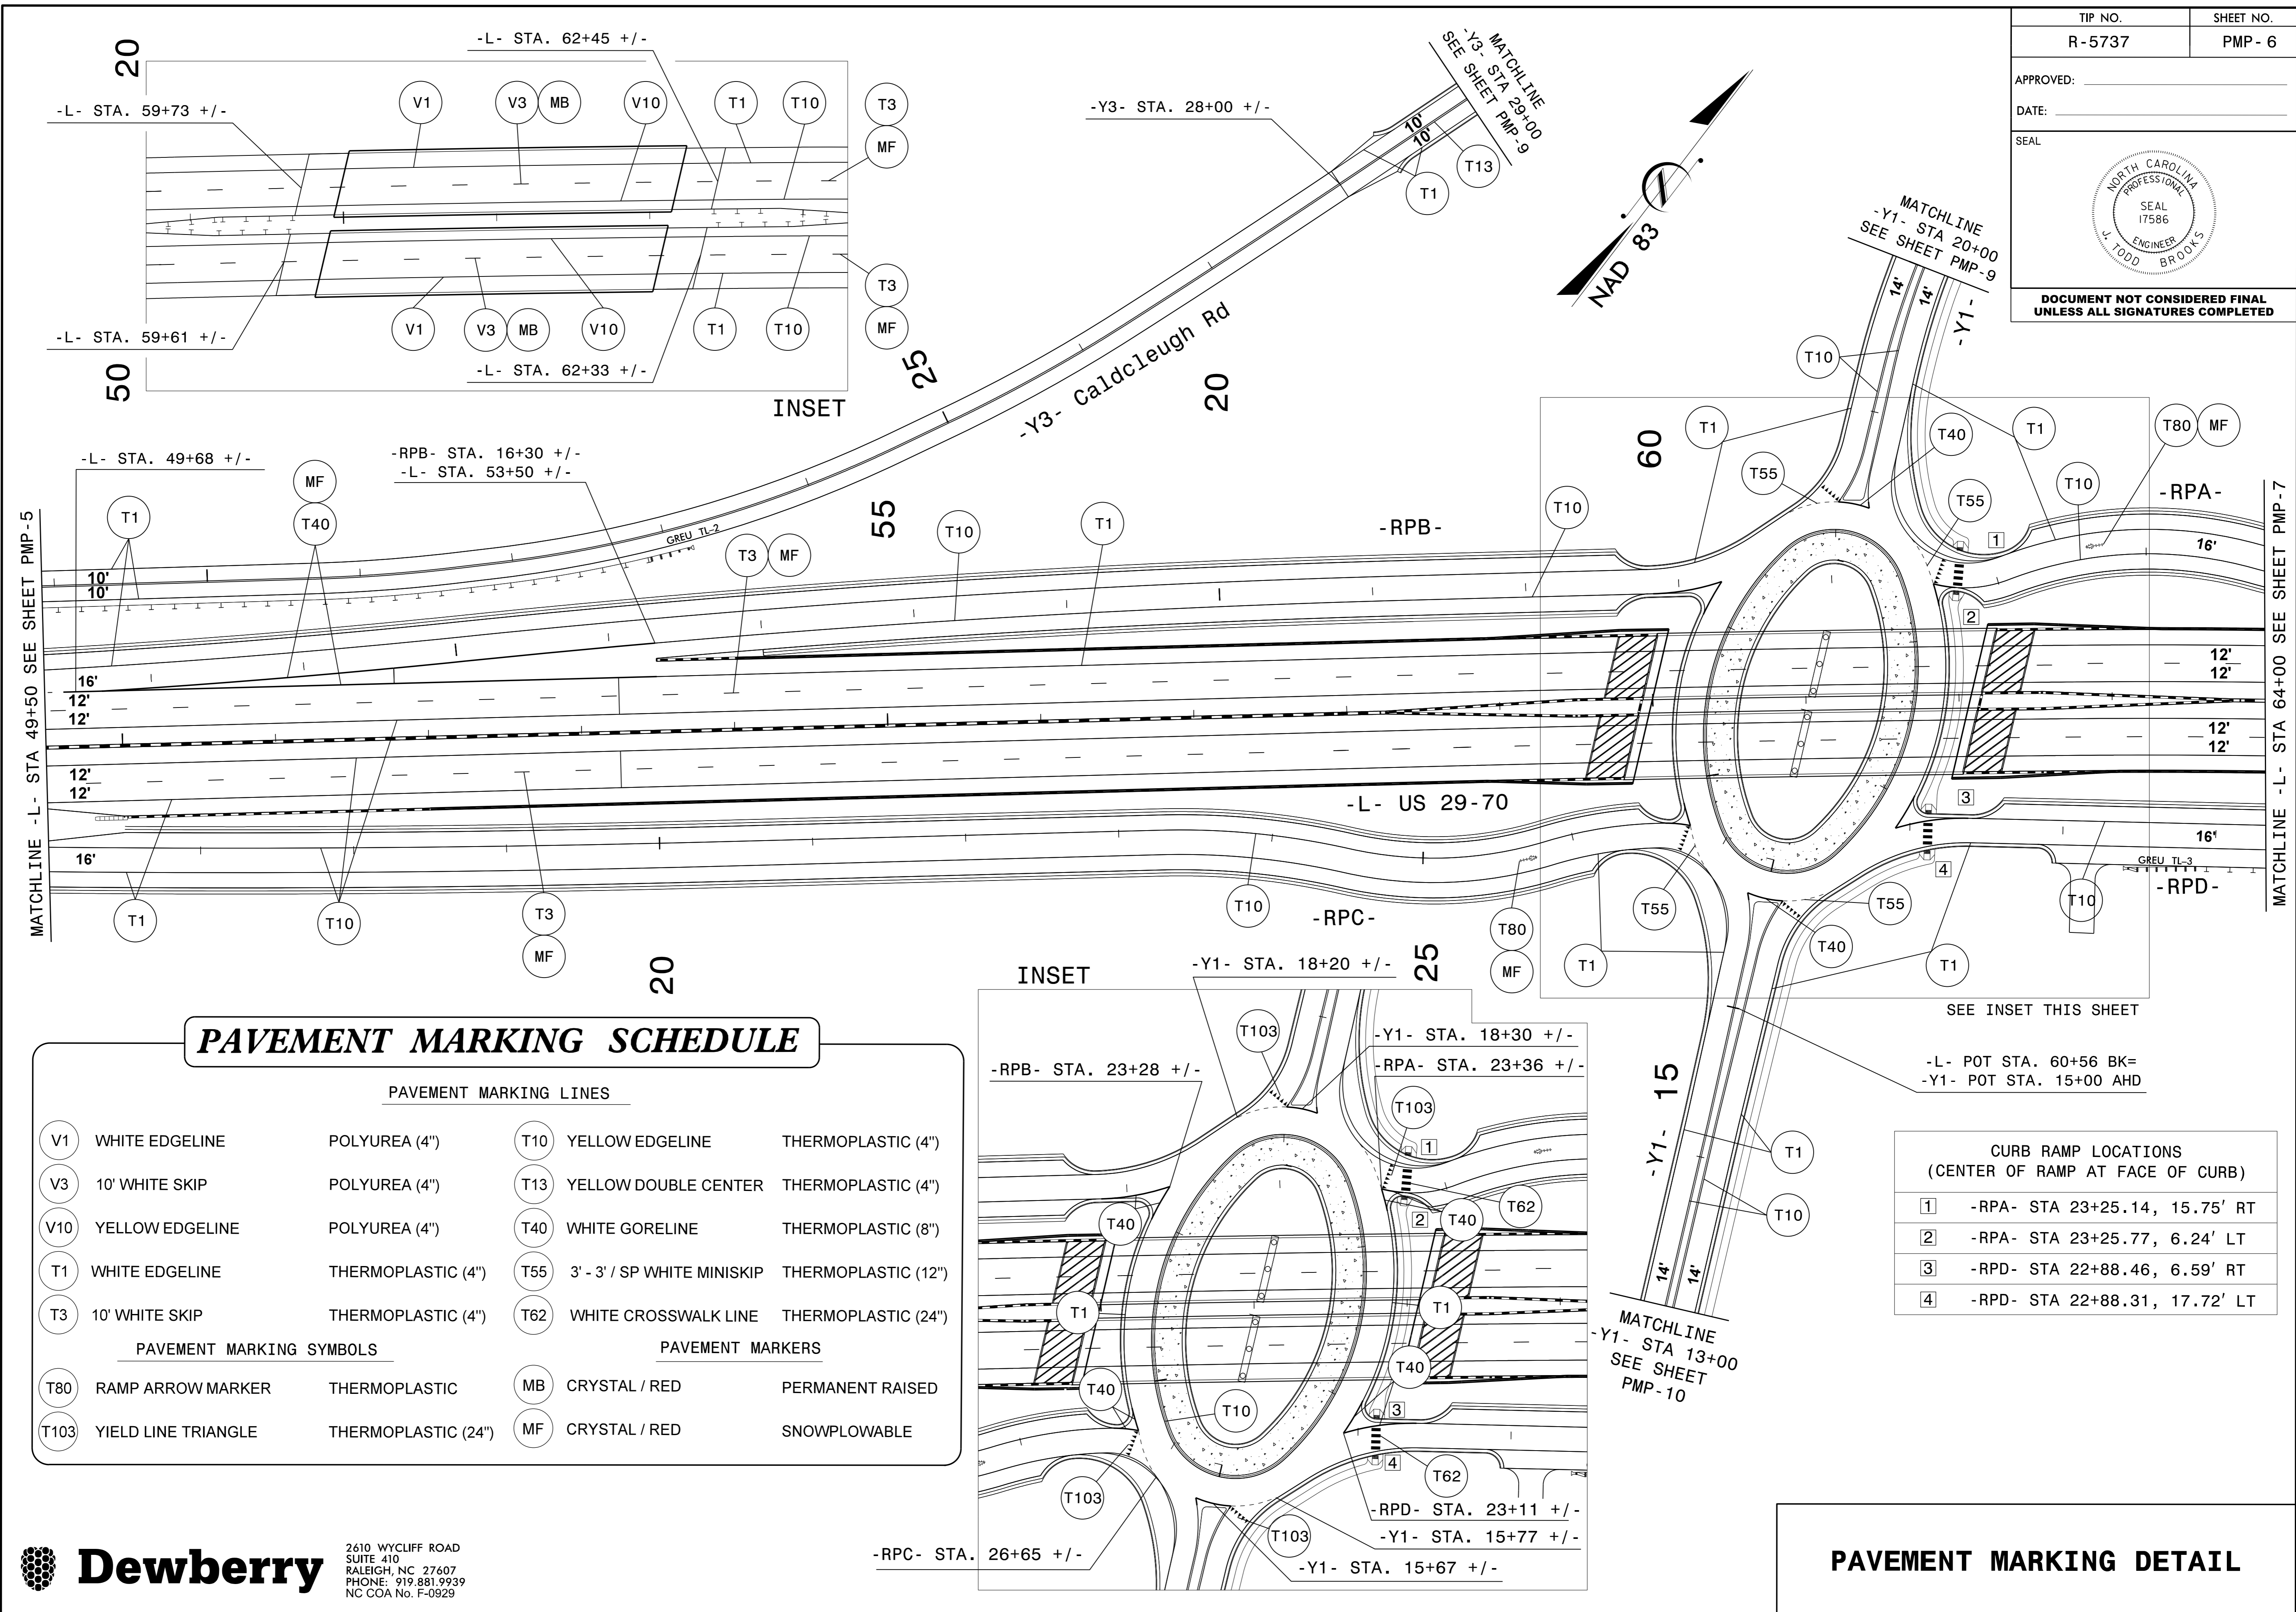

### PAVEMENT MARKING SCHEDULE

PAVEMENT MARKING LINES					
V1	WHITE EDGELINE	POLYUREA (4")	T10	YELLOW EDGELINE	THERMOPLASTIC (4")
V3	10' WHITE SKIP	POLYUREA (4")	T13	YELLOW DOUBLE CENTER	THERMOPLASTIC (4")
V10	YELLOW EDGELINE	POLYUREA (4")	T40	WHITE GORELINE	THERMOPLASTIC (8")
T1	WHITE EDGELINE	THERMOPLASTIC (4")	T55	3' - 3' / SP WHITE MINISKIP	THERMOPLASTIC (12")
T3	10' WHITE SKIP	THERMOPLASTIC (4")	T62	WHITE CROSSWALK LINE	THERMOPLASTIC (24")
PAVEMENT MARKING SYMBOLS		PAVEMENT MARKERS			
T80	RAMP ARROW MARKER	THERMOPLASTIC	MB	CRYSTAL / RED	PERMANENT RAISED
T103	YIELD LINE TRIANGLE	THERMOPLASTIC (24")	MF	CRYSTAL / RED	SNOWPLOWABLE

CURB RAMP LOCATIONS (CENTER OF RAMP AT FACE OF CURB)	
1	-RPA- STA 23+25.14, 15.75' RT
2	-RPA- STA 23+25.77, 6.24' LT
3	-RPD- STA 22+88.46, 6.59' RT
4	-RPD- STA 22+88.31, 17.72' LT

invalid\_expression  
 \\P5737.PMP.6.dgn  
 USER: abeshear.s

### PAVEMENT MARKING DETAIL