


APPROVED: \_\_\_\_\_

DATE: \_\_\_\_\_


SEAL

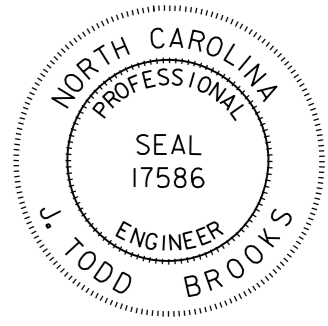

**DOCUMENT NOT CONSIDERED FINAL  
UNLESS ALL SIGNATURES COMPLETED**

## PAVEMENT MARKING SCHEDULE

PAVEMENT MARKING LINES			
(T1) WHITE EDGELINE (T3) 10' WHITE SKIP (T4) 3' - 9' / SP WHITE MINISKIP	THERMOPLASTIC (4") THERMOPLASTIC (4") THERMOPLASTIC (4")	(T10) YELLOW EDGELINE (T13) YELLOW DOUBLE CENTER (T40) WHITE GORELINE	THERMOPLASTIC (4") THERMOPLASTIC (4") THERMOPLASTIC (8")
PAVEMENT MARKERS		PAVEMENT MARKING SYMBOLS	
(MF) CRYSTAL / RED	SNOWPLOWABLE	(T79) MERGE ARROW	THERMOPLASTIC

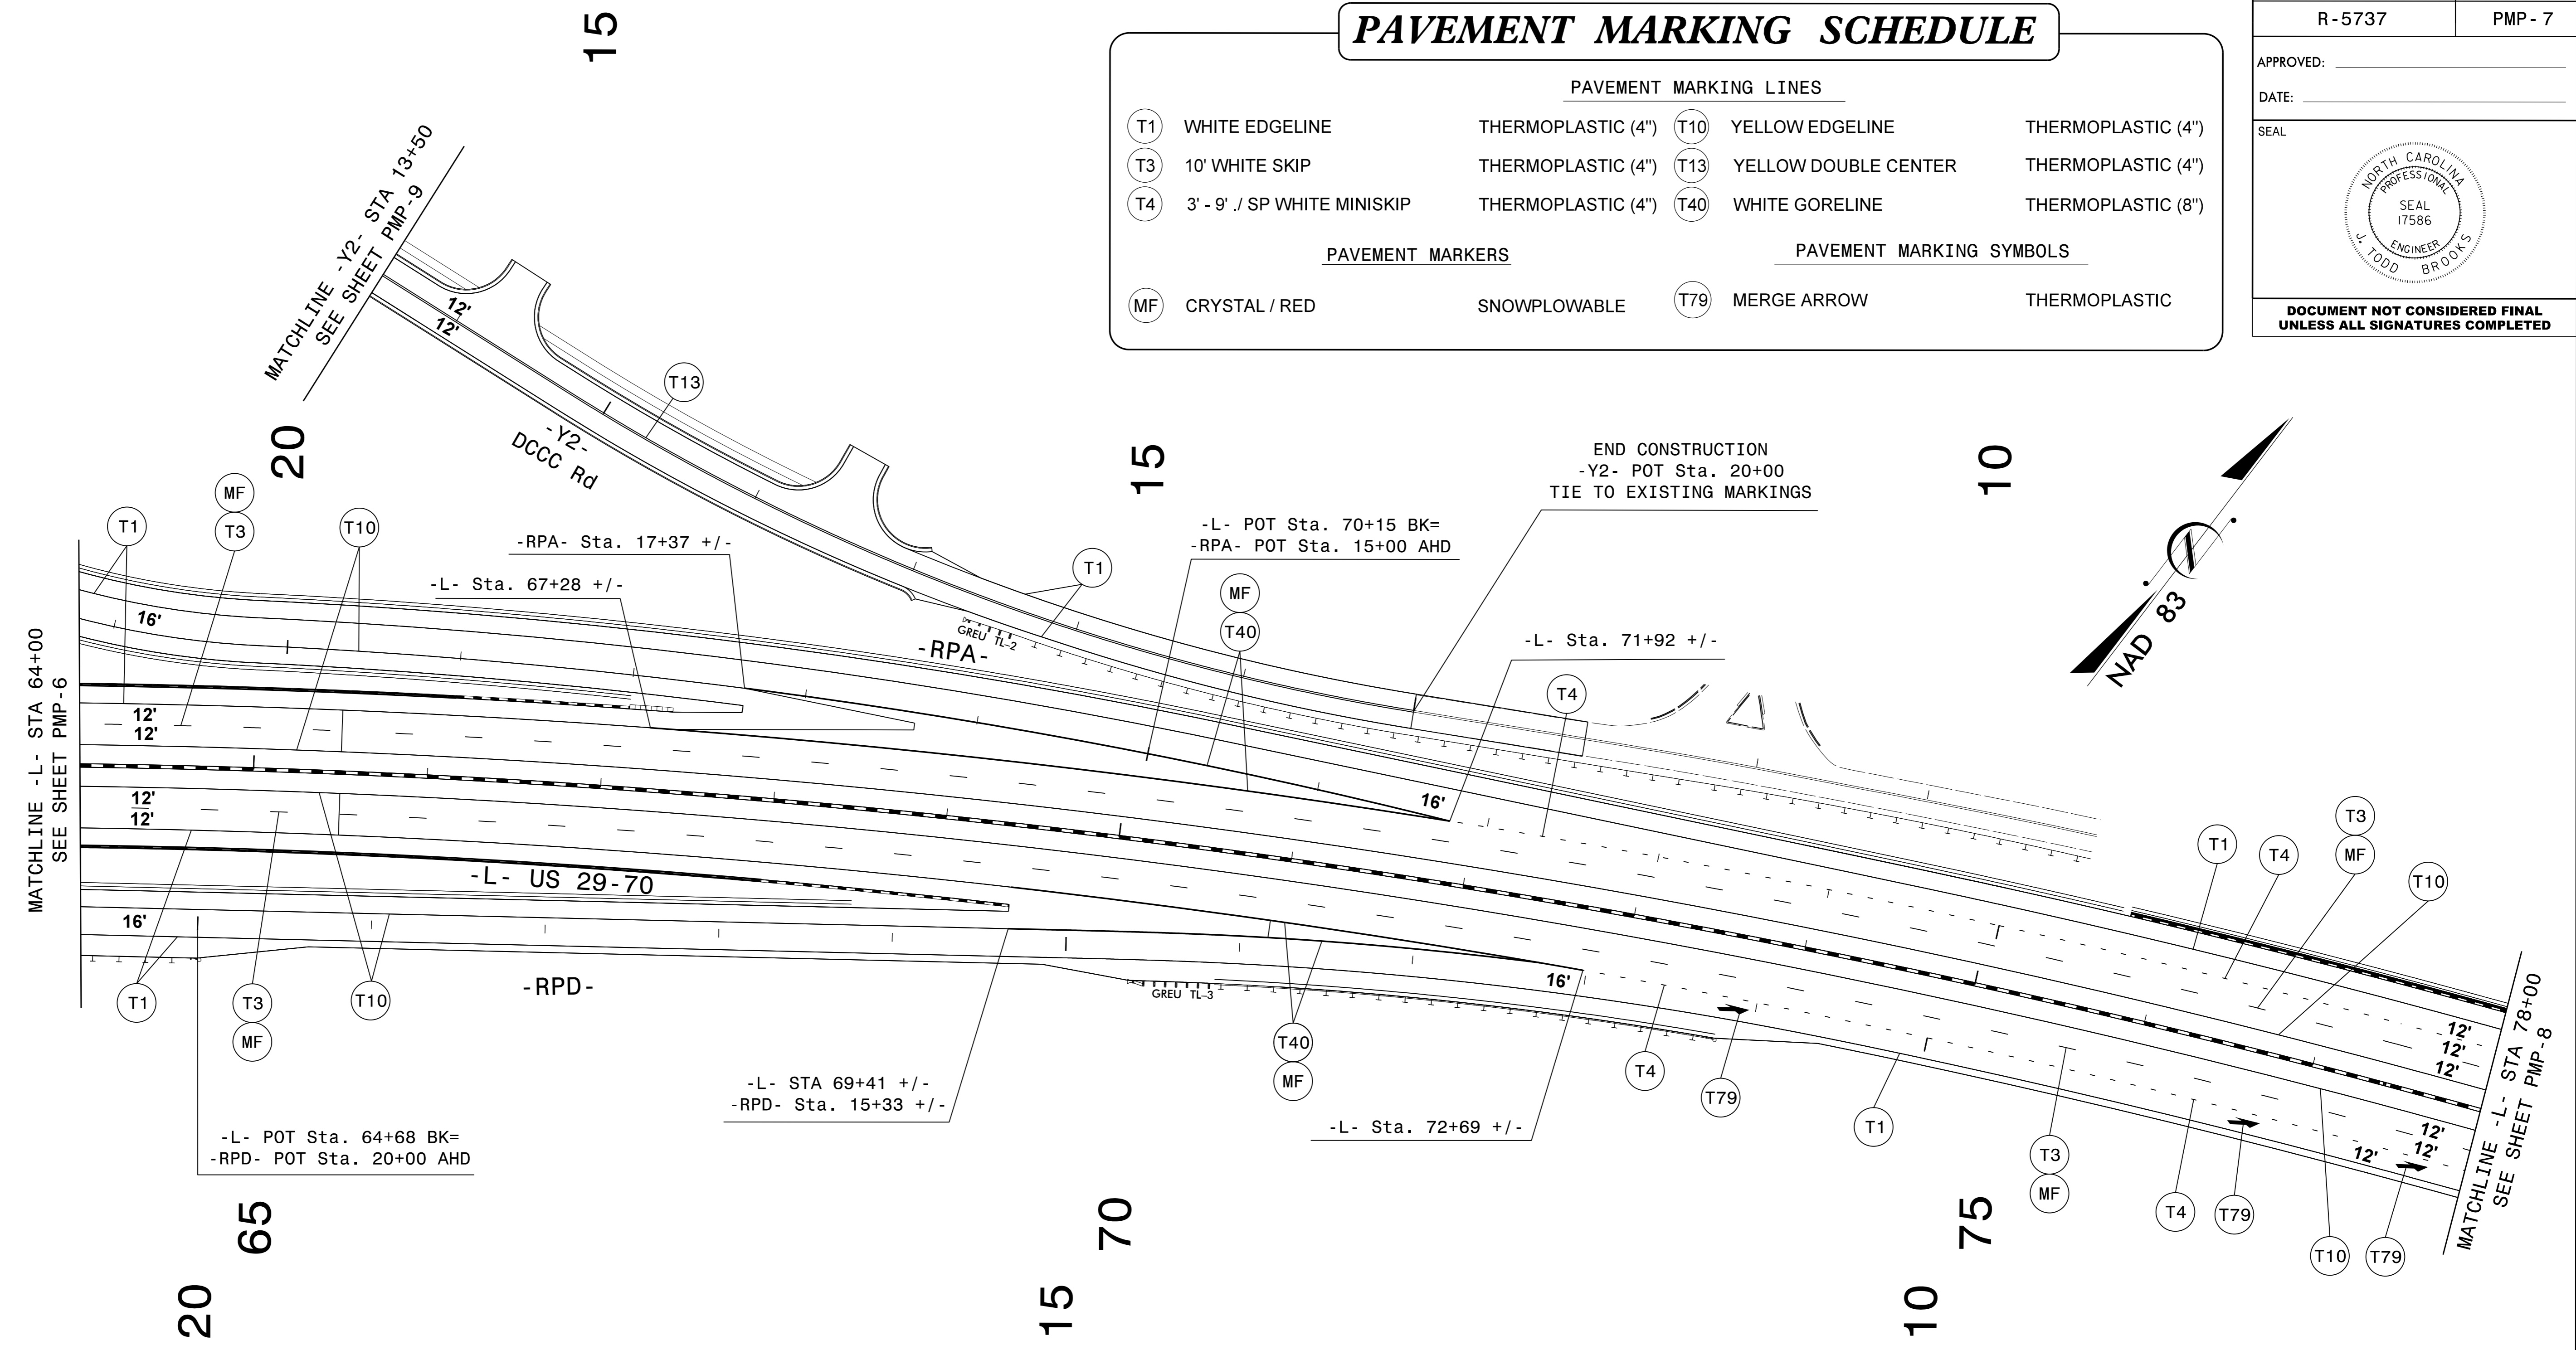

invalid\_expression  
\\P5737\_PMP.dgn  
USER: abeshear.s

**PAVEMENT MARKING DETAIL**