


APPROVED: _____
DATE: _____

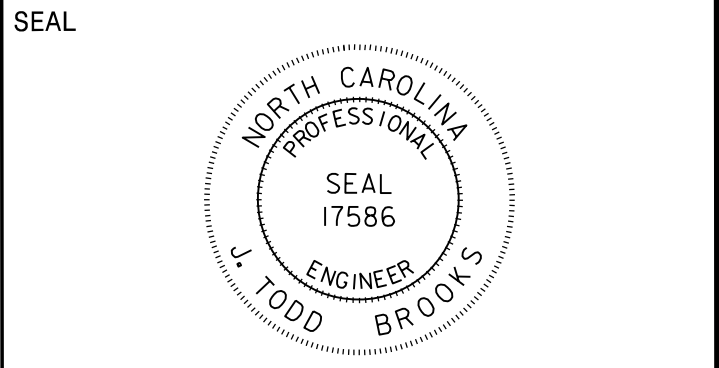

**DOCUMENT NOT CONSIDERED FINAL
UNLESS ALL SIGNATURES COMPLETED**

PAVEMENT MARKING SCHEDULE

PAVEMENT MARKING LINES


(T1) WHITE EDGELINE	THERMOPLASTIC (4")	THERMOPLASTIC (4")
(T3) 10' WHITE SKIP	THERMOPLASTIC (4")	THERMOPLASTIC (4")
(T4) 3' - 9"/SP WHITE MINISKIP	THERMOPLASTIC (4")	THERMOPLASTIC (4")
(T10) YELLOW EDGELINE	THERMOPLASTIC (4")	THERMOPLASTIC (4")
(V3) 10' WHITE SKIPLINE	POLYUREA (4")	POLYUREA (4")

PAVEMENT MARKING SYMBOLS

(T79) MERGE ARROW	THERMOPLASTIC	THERMOPLASTIC
-------------------	---------------	---------------

PAVEMENT MARKERS

(MB) CRYSTAL / RED	PERMANENT RAISED	PERMANENT RAISED
(MF) CRYSTAL / RED	SNOWPLOWABLE	SNOWPLOWABLE

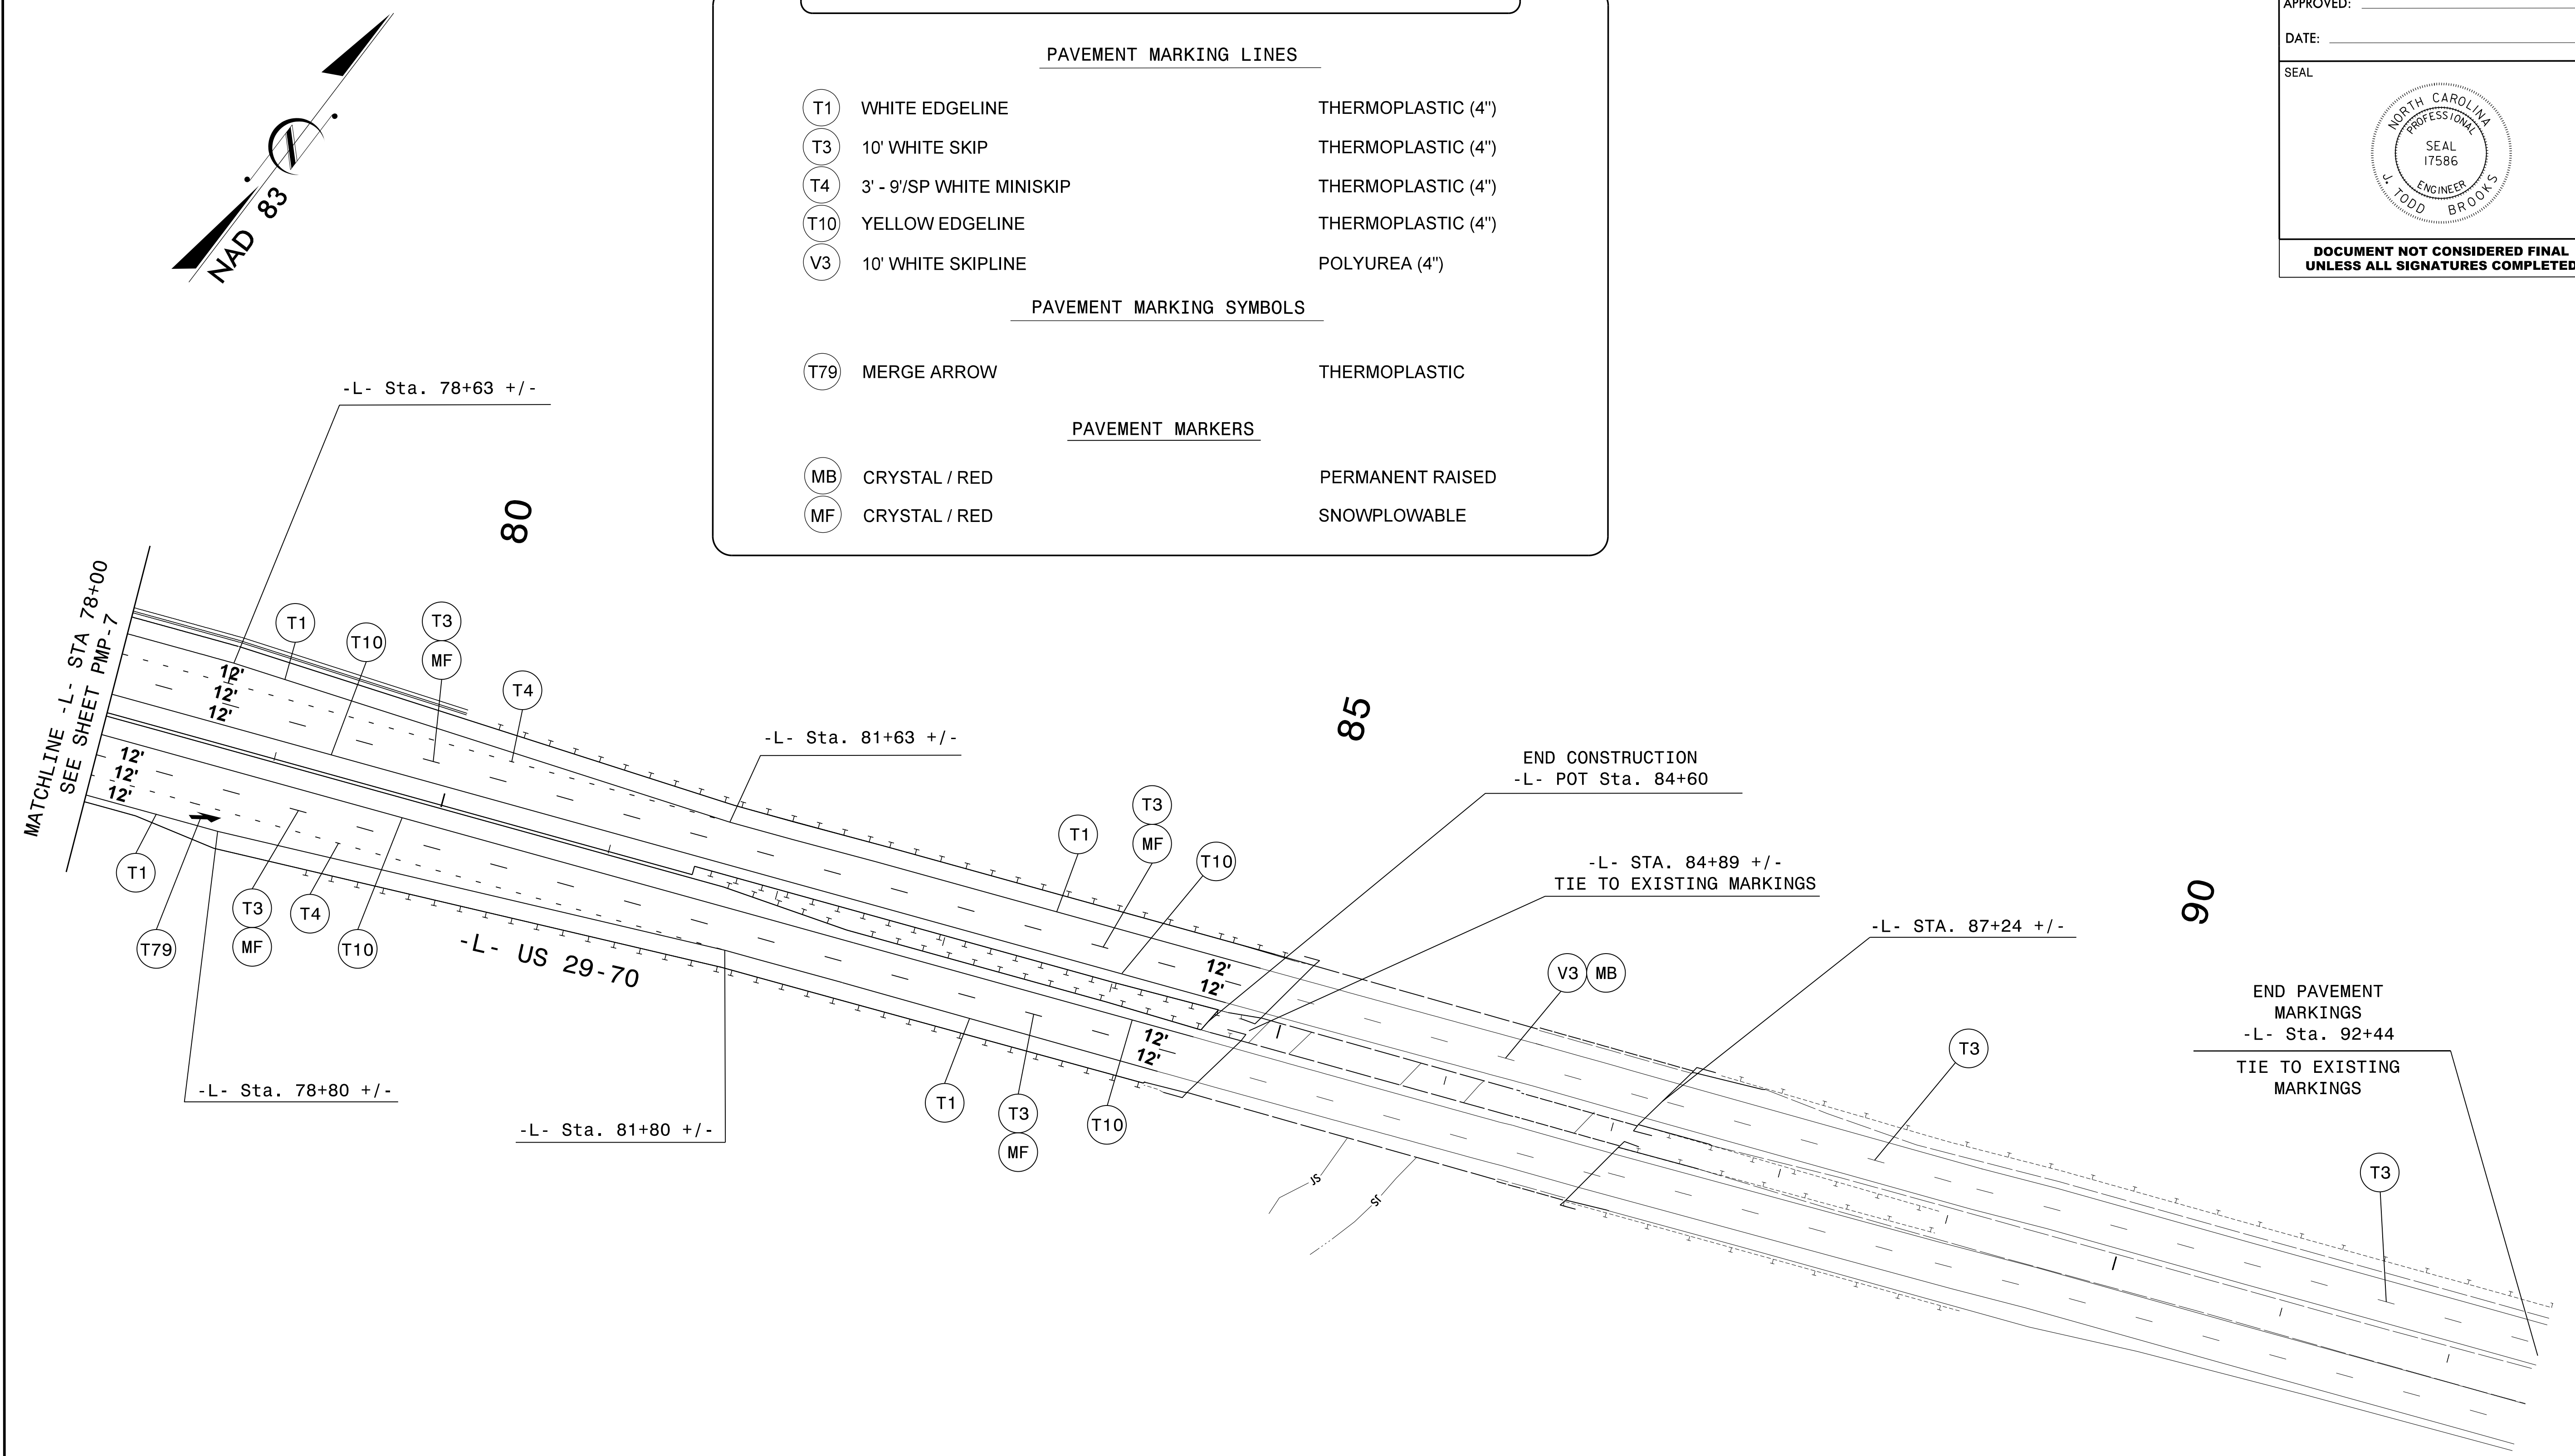

Invalid expression
USERT: apes@ncdot.gov



2610 WYCLIFF ROAD
SUITE 410
RALEIGH, NC 27607
PHONE: 919.881.9939
NC COA No. F-0929

PAVEMENT MARKING DETAIL