


APPROVED: _____
 DATE: _____

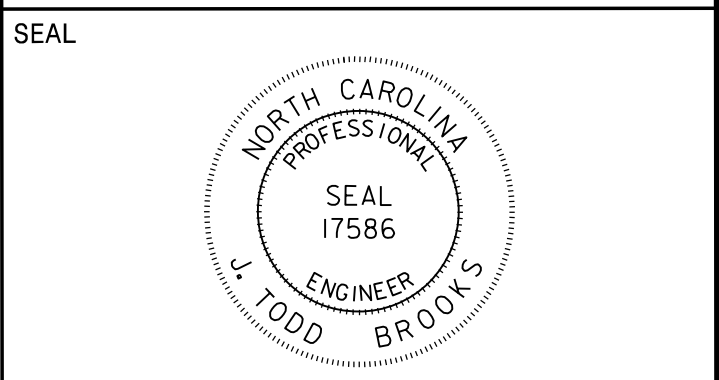

**DOCUMENT NOT CONSIDERED FINAL
 UNLESS ALL SIGNATURES COMPLETED**


PAVEMENT MARKING SCHEDULE

PAVEMENT MARKING LINES



<p>T1 WHITE EDGELINE T3 10' WHITE SKIP T4 3' - 9'/SP WHITE MINISKIP T10 YELLOW EDGELINE T12 10' YELLOW SKIP</p>	<p>THERMOPLASTIC (4") THERMOPLASTIC (4") THERMOPLASTIC (4") THERMOPLASTIC (4") THERMOPLASTIC (4")</p>	<p>T13 YELLOW DOUBLE CENTER T40 WHITE GORELINE T55 3' - 3'/SP WHITE MINISKIP T62 WHITE CROSSWALK LINE</p>	<p>THERMOPLASTIC (4") THERMOPLASTIC (8") THERMOPLASTIC (12") THERMOPLASTIC (24")</p>
---	---	--	---

PAVEMENT MARKING SYMBOLS

<p>T70 LEFT TURN ARROW T71 RIGHT TURN ARROW T103 YIELD LINE TRIANGLE</p>	<p>THERMOPLASTIC THERMOPLASTIC THERMOPLASTIC (24")</p>
--	--

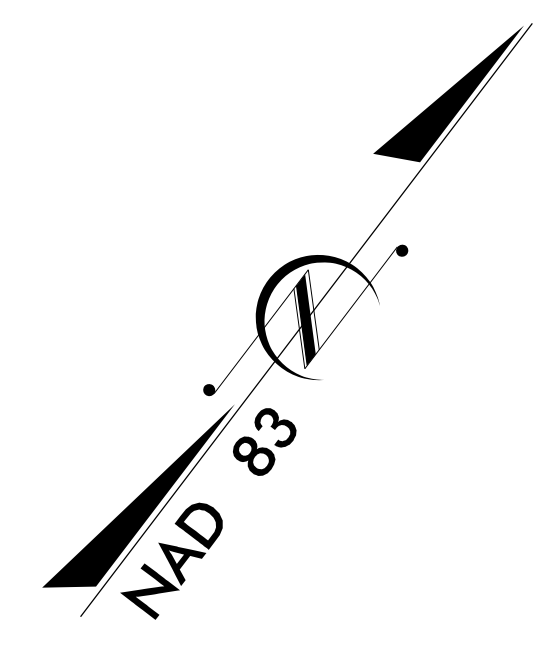

CURB RAMP LOCATIONS (CENTER OF RAMP AT FACE OF CURB)	
1	-Y1- STA 22+96.90, 21.79' LT
2	-Y1- STA 22+97.33, 23.96' RT
3	-Y2- STA 10+85.15, 20.95' LT
4	-Y2- STA 10+85.35, 21.98' RT

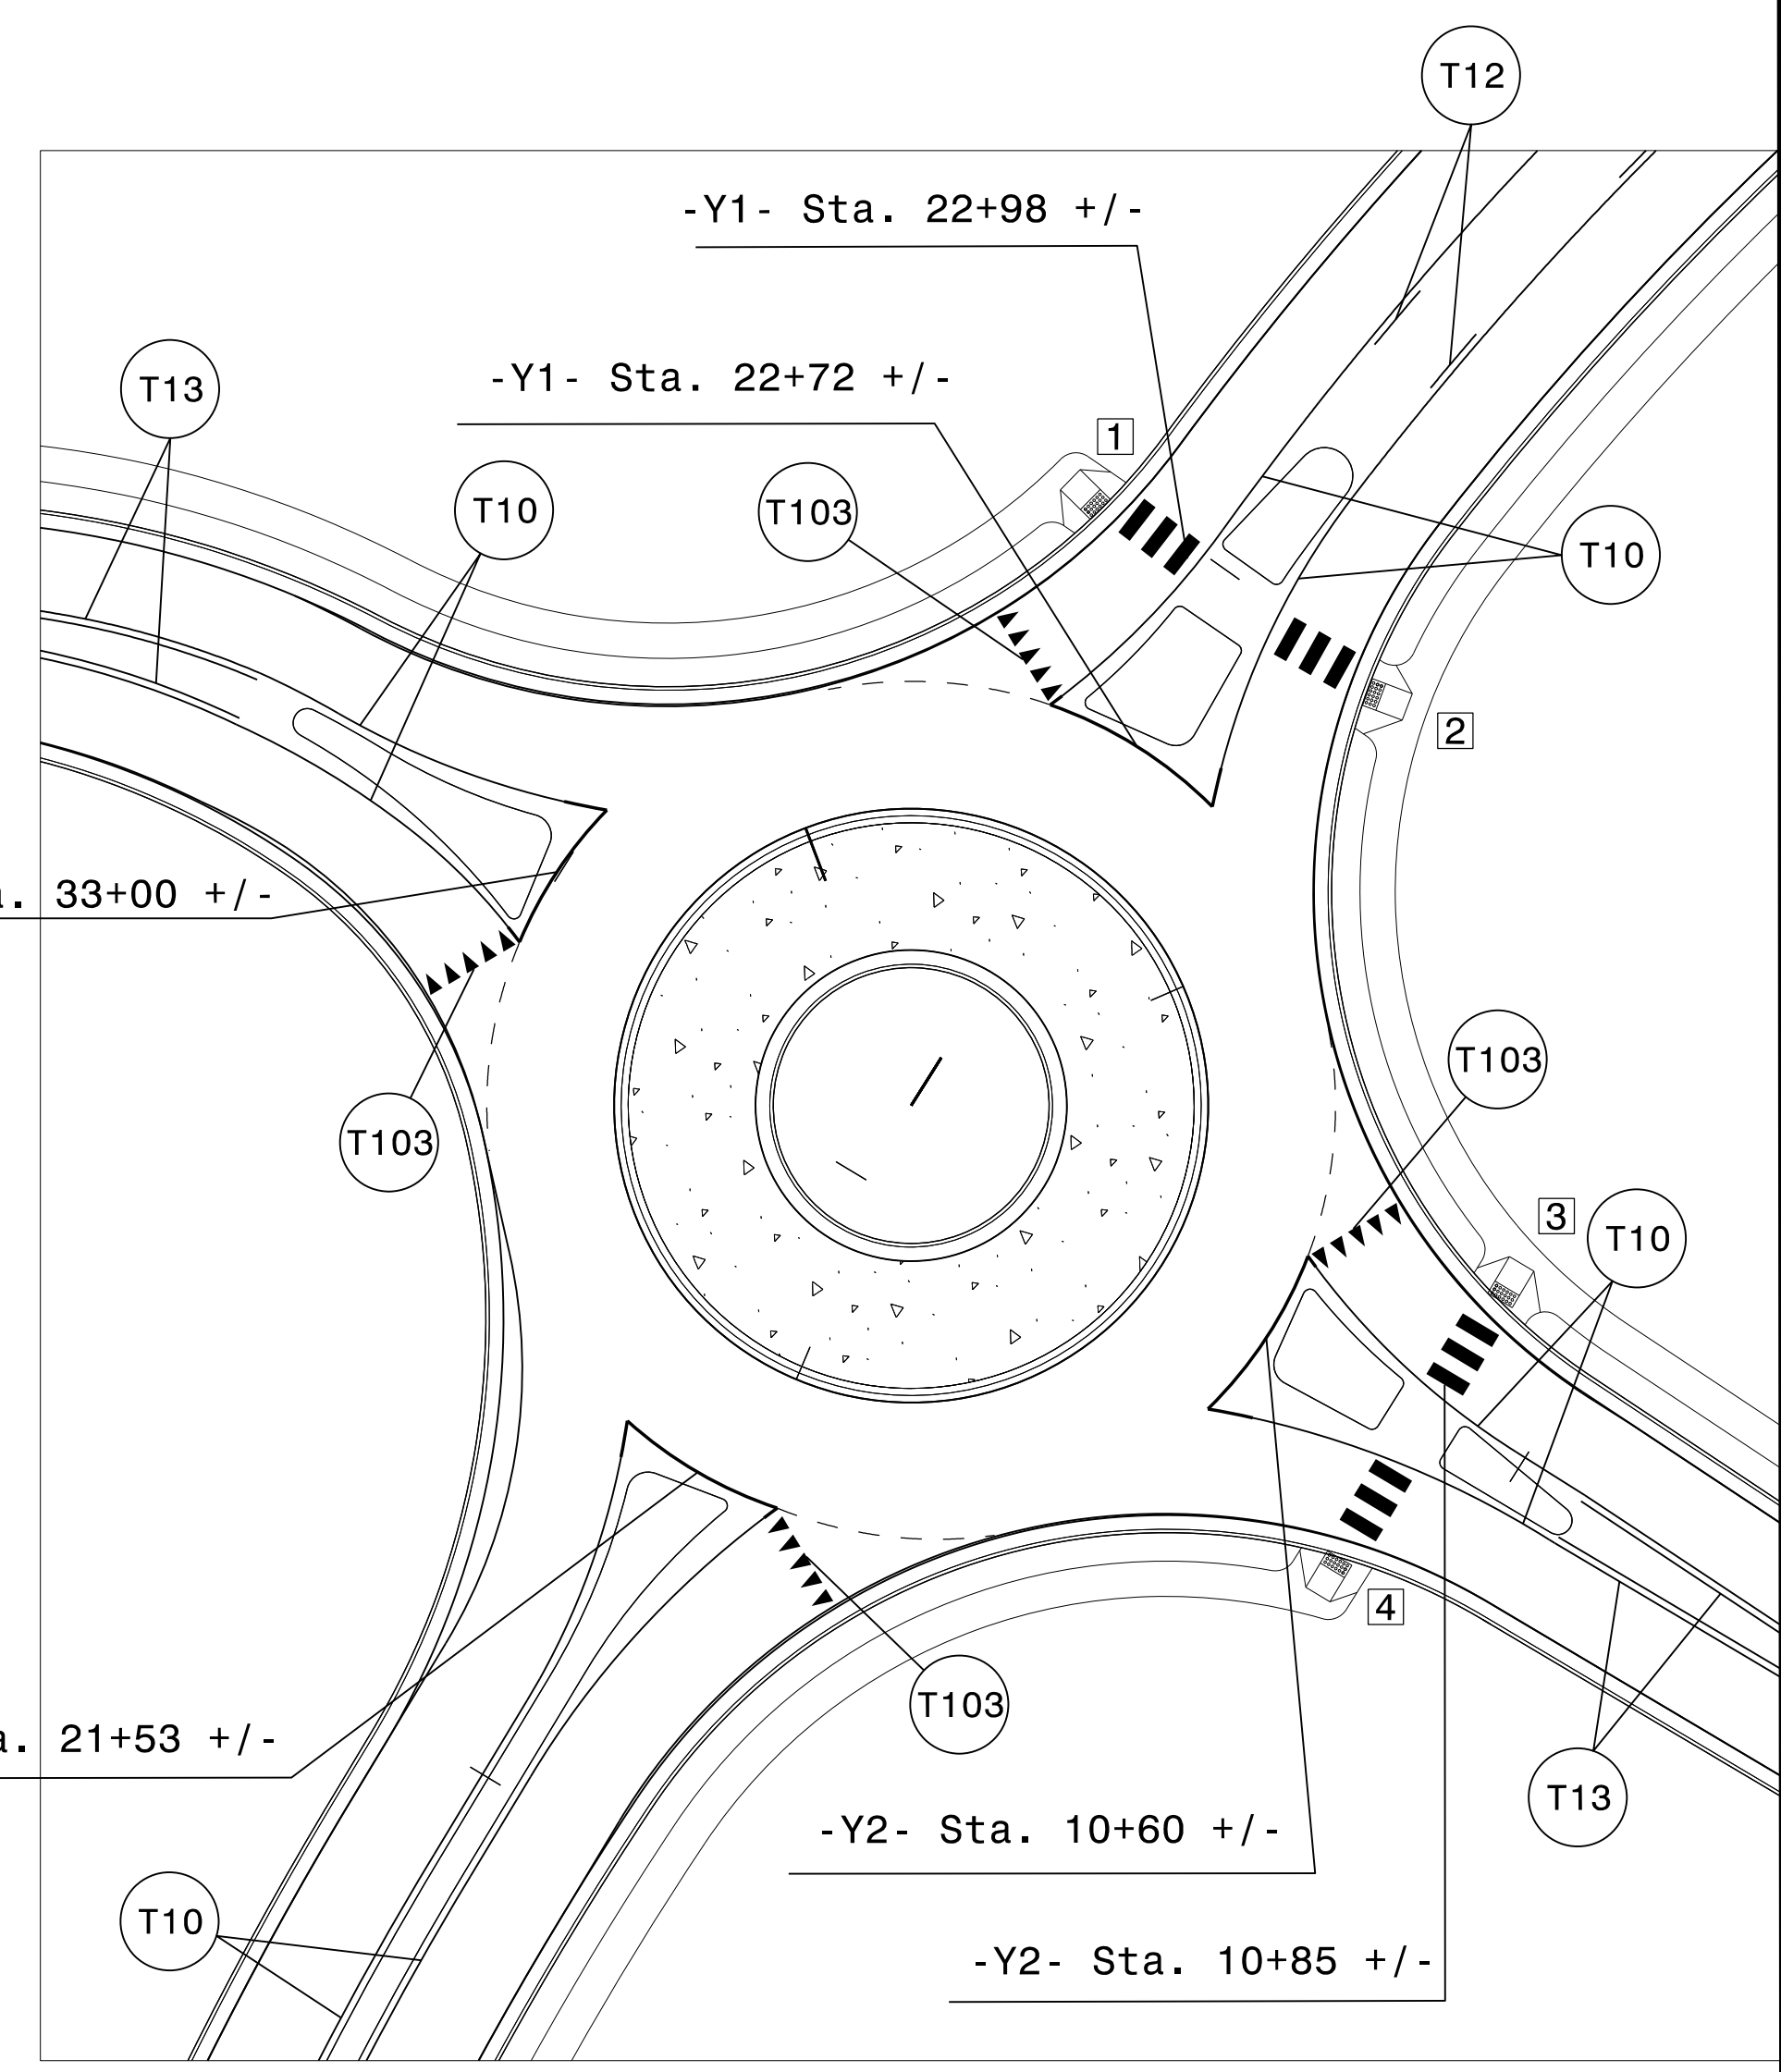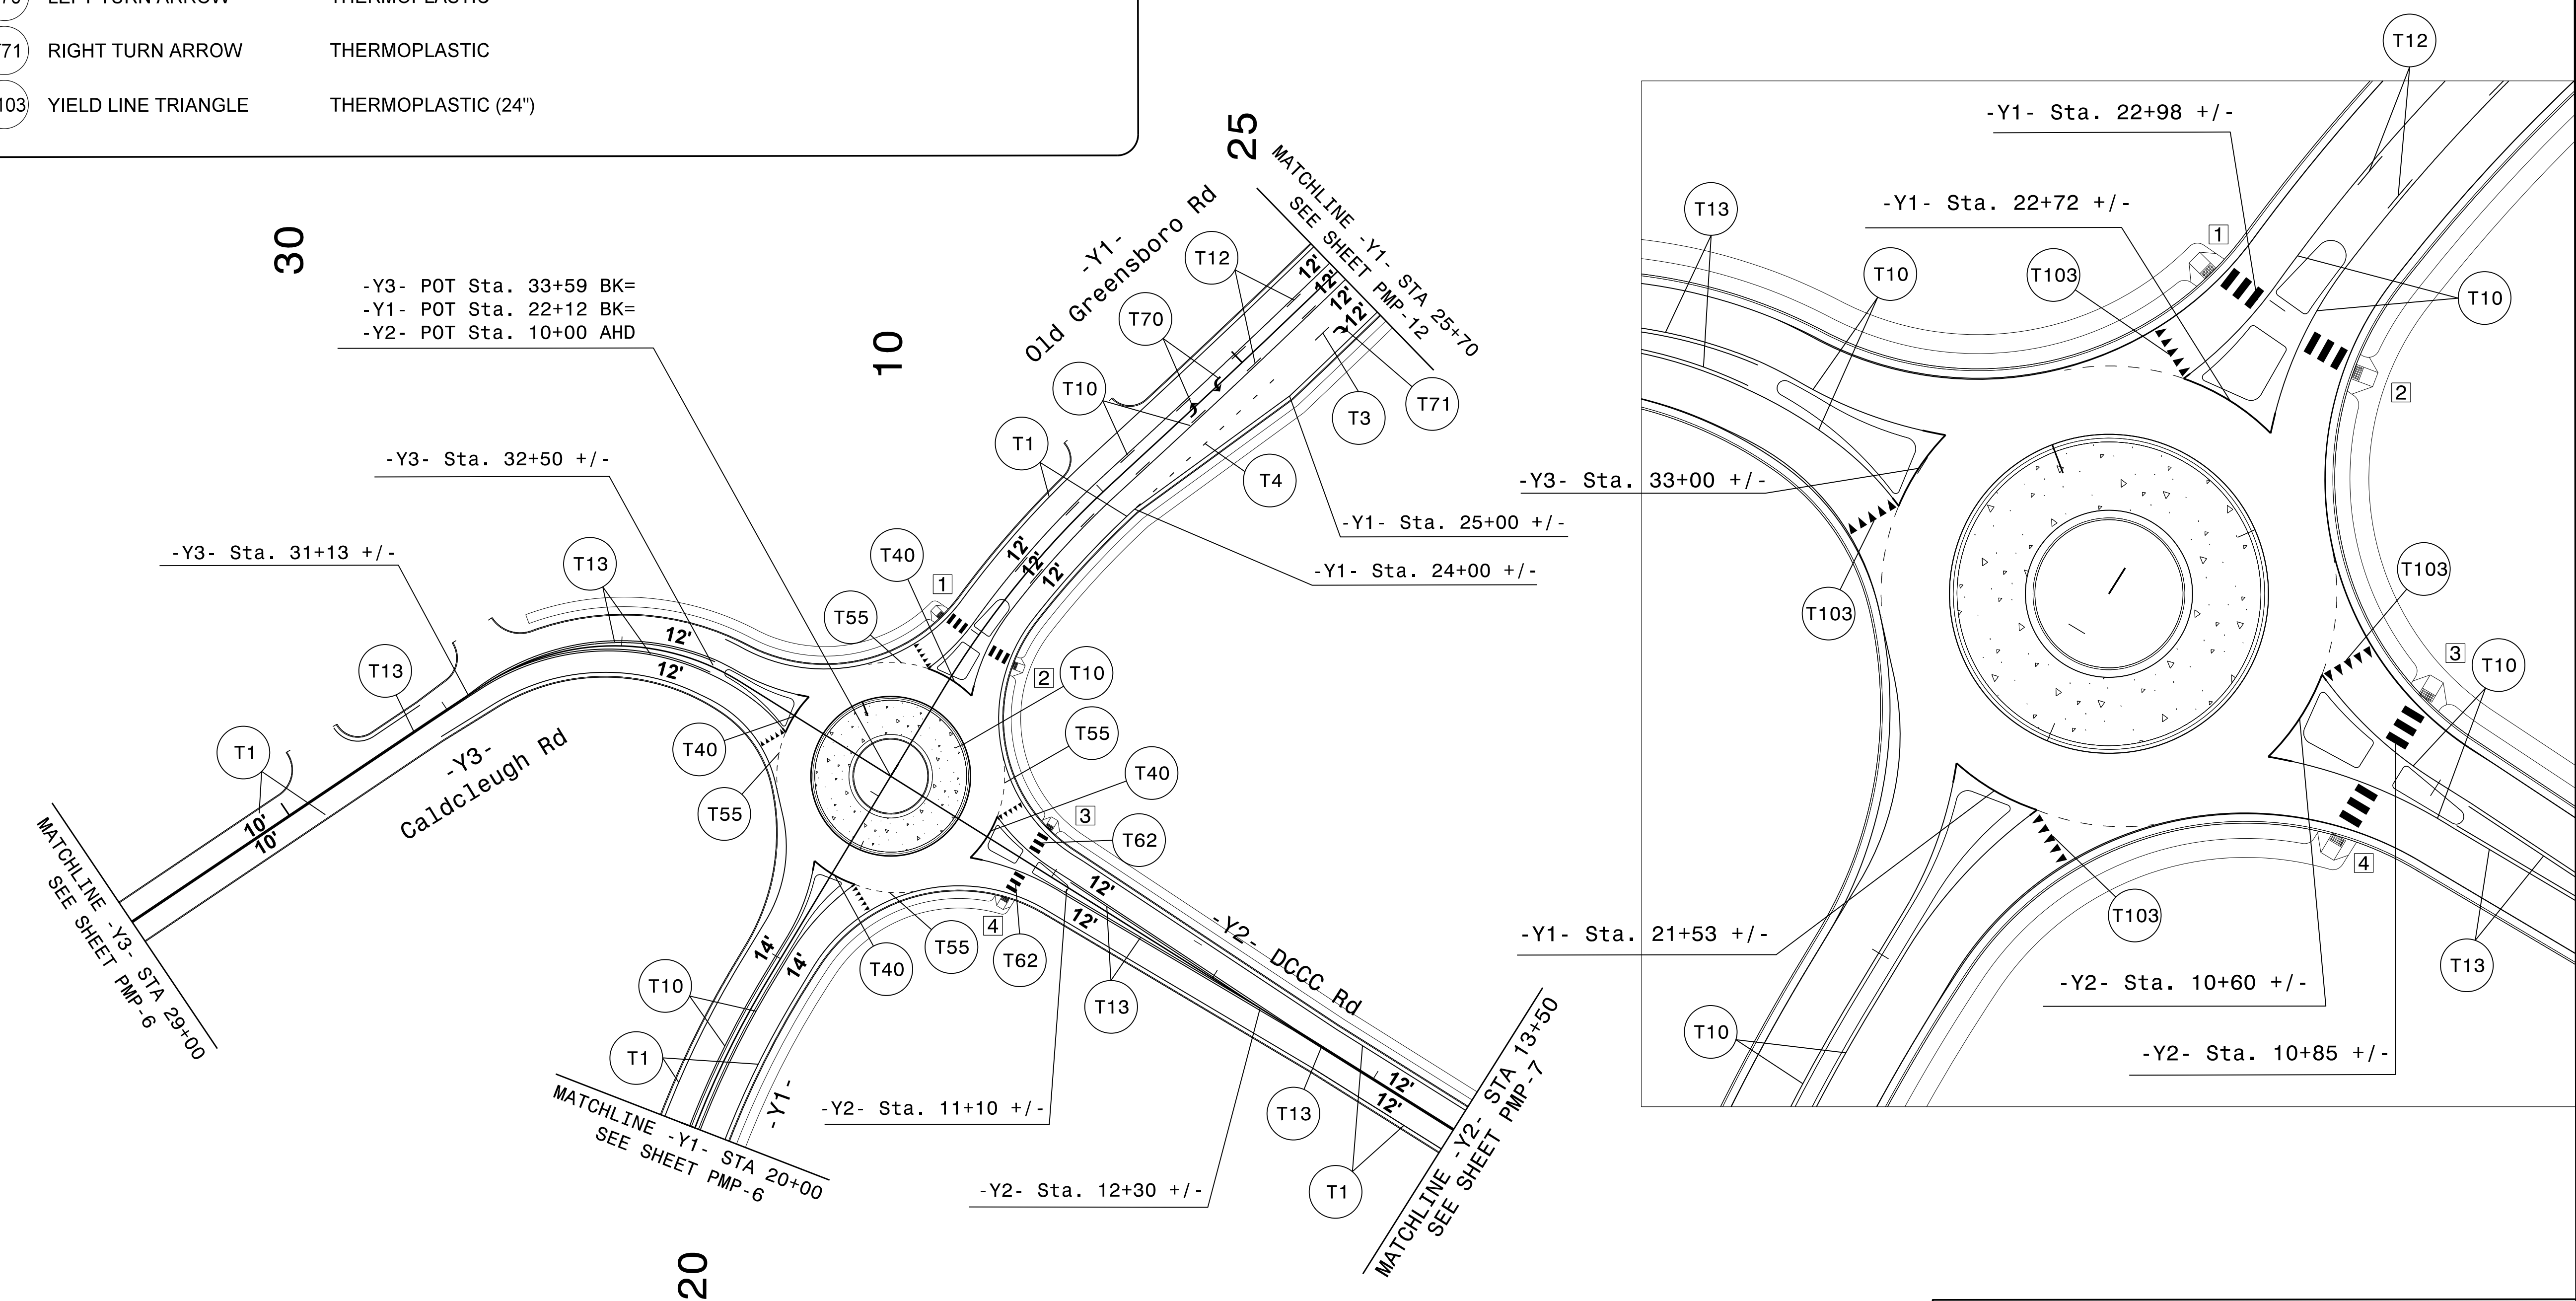

Invalid expression
 User: adest@ncs.com



2610 WYCLIFF ROAD
 SUITE 410
 RALEIGH, NC 27607
 PHONE: 919.881.9939
 NC COA No. F-0929

PAVEMENT MARKING DETAIL