


## PAVEMENT MARKING SCHEDULE

### PAVEMENT MARKING LINES

(T1)	WHITE EDGELINE	THERMOPLASTIC (4")
(T3)	10' WHITE SKIP	THERMOPLASTIC (4")
(T12)	10' YELLOW SKIP	THERMOPLASTIC (4")
(T13)	YELLOW DOUBLE CENTER	THERMOPLASTIC (4")
(T42)	YELLOW DIAGONAL	THERMOPLASTIC (8")

### PAVEMENT MARKING SYMBOLS

(T71)	RIGHT TURN ARROW	THERMOPLASTIC
-------	------------------	---------------

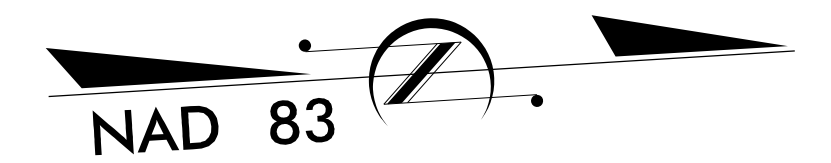

30

