

Place Zoysia Sod on Finished Slope as Work Allows.
-RPB- 11+50 to 16+50 LT
-Y3- Sta. 10+00 to Sta. 23+15 RT

Place Matting for Erosion Control on Slope as Work Allows.
-Y1- Sta. 18+00 to Sta. 21+50 LT/RT

Place Matting for Erosion Control on Slope as Work Allows.
-L- Sta. 53+50 to Sta. 61+00 LT

50 x 25 x 3
1.5 inch Skimmer
with 1.0 inch
Orifice Diameter
4 ft. weir
ID 7.1

Place Matting for Erosion Control on Slope as Work Allows.
-L- Sta. 58+00 to Sta. 60+00 RT

Place Matting for Erosion Control on Slope as Work Allows.
-RPD- Sta. 20+50 to Sta. 21+30 LT


Place Matting for Erosion Control on Slope as Work Allows.
-Y1- Sta. 13+00 to Sta. 16+00 LT/RT

60 x 43 x 3
2 inch Skimmer
with 1.625 inch
Orifice Diameter
19 ft. weir
(See Tiered Skimmer
Basin Detail)
ID 7.2B


Place Matting for Erosion Control on Slope as Work Allows.
-RPD- Sta. 16+50 to Sta. 18+50 LT

45 x 90 x 3
2.0 inch Skimmer
with 1.75 inch
Orifice Diameter
16 ft. weir
ID 7.3

Place Matting for Erosion Control on Slope as Work Allows.
-RPD- Sta. 11+25 to Sta. 14+25 LT

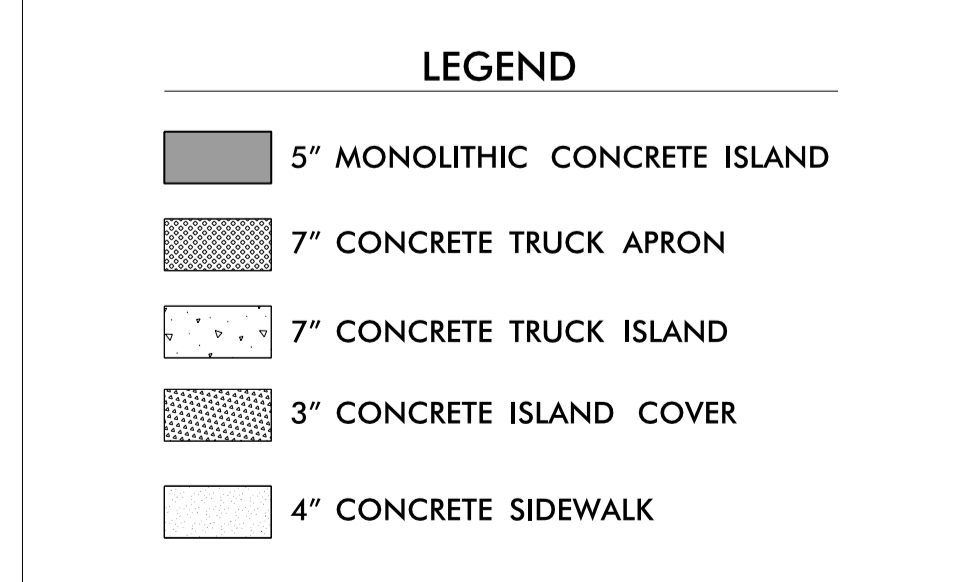

LOCATION: CONVERT AT-GRADE INTERSECTION OF OLD GREENSBORO RD. (SR 1798) AND I-85 BUS.US 29-70 TO INTERCHANGE
TIP NO.: R-5737 COUNTY: DAVIDSON
DESIGNED BY: WET DATE: 7/13/2021
CHECKED BY: DJM DATE: 7/13/2021

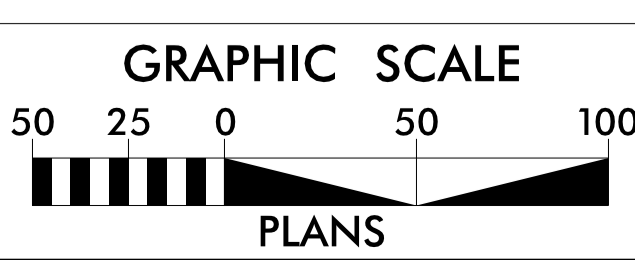

7/13/2021 10:00 AM H:\ec\p12121.dwg