


PROJECT REFERENCE NO. <i>R-5737</i>		SHEET NO. <i>EC-23/CONST.09</i>
RW SHEET NO.		
ROADWAY DESIGN ENGINEER	HYDRAULICS ENGINEER	

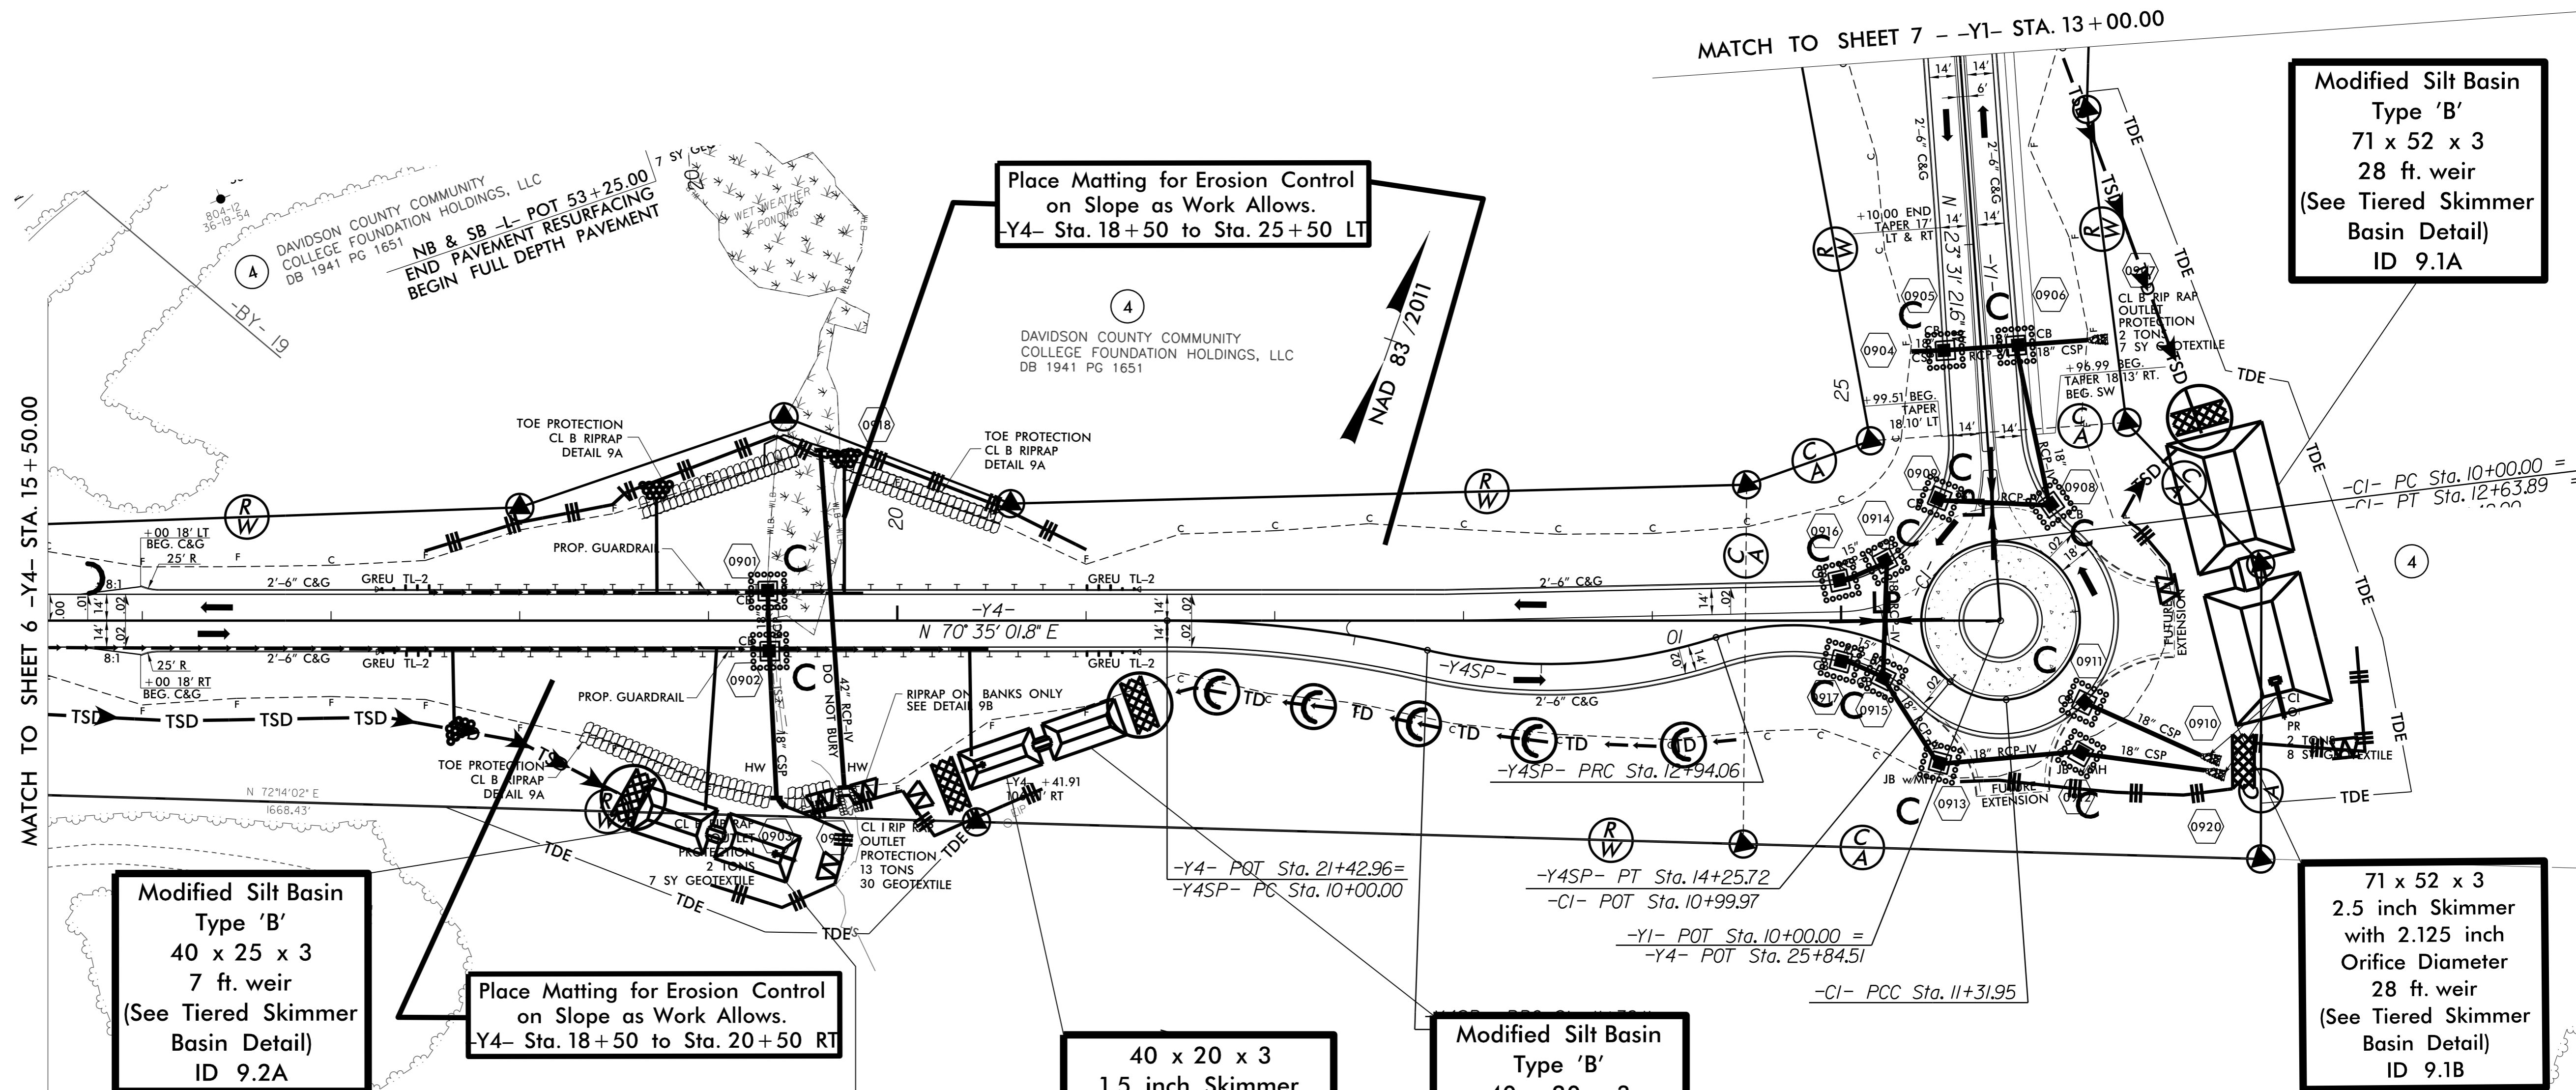

**DETAIL 9A
TOE PROTECTION
(Not to Scale)**

d = 1 Ft.
b = 2 Ft.

Type of Liner = CL B Rip-Rap

LOCATION	TON	SY
-Y4 STA. 18+50 TO STA. 19+30 LT	30	87
-Y4 STA. 18+50 TO STA. 19+68 RT	35	116
-Y4 STA. 19+65 TO STA. 20+50 LT	32	92

LEGEND

- 5" MONOLITHIC CONCRETE ISLAND
- 7" CONCRETE TRUCK ISLAND
- 4" CONCRETE SIDEWALK

5/14/09
 7/13/2021 11:39:59 AM
 I:\SEB\Projects\110737_Hyd_ec_psh23.dgn