


APPROVED: _____

DATE: _____

SEAL

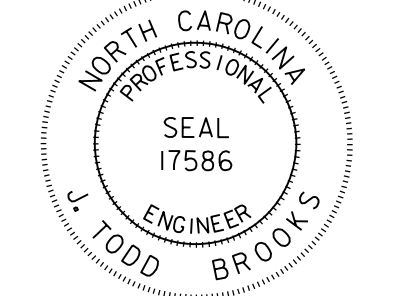

DOCUMENT NOT CONSIDERED FINAL UNLESS ALL SIGNATURES COMPLETED

SIGN NUMBER: 101, 110 TYPE: A QUANTITY: 2
 BACKG COLOR: Green COPY COLOR: Black
 DESIGN BY: PGPADILLA CHECKED BY: JTBROOKS Feb 26, 2021
 PROJECT ID: R-5737 LOCATION: DAVIDSON CO. DIV: 9

| SYMBOL | X | Y | WID | HT |
|--------|---|---|-----|----|
| | | | | |
| | | | | |
| | | | | |
| | | | | |
| | | | | |
| | | | | |
| | | | | |
| | | | | |
| | | | | |
| | | | | |

SIGN WIDTH: 18'-6" HEIGHT: 5'-6" TOTAL AREA: 101.8 Sq.Ft.
 BORDER TYPE: FLUSH RECESS: 0" WIDTH: 2" RADII: 9"
 NO. Z BARS: 2 LENGTH: 214.0 MAT'L: 0.125" (3.2 mm) ALUMINUM

USE NOTES:
 1. Legend and border shall be direct applied Grade C sheeting.
 2. Background shall be Grade C reflective sheeting.

Panel Style: guide_exp_advance_a.ssi
 M.U.T.C.D.: 2009 Edition
 Spacing Factor is 1 unless specified otherwise

LETTER POSITIONS

Letter spacings are to start of next letter

| Series/Size | Text Length |
|-------------|-------------|
| EM 2000 | 196.8 |
| E 2000 | 70.1 |

FILENAME: DCCC Signing NORTH CAROLINA D.O.T. SIGN DETAIL

SIGN NUMBER: 102, 109 TYPE: A QUANTITY: 2
 BACKG COLOR: Green COPY COLOR: White
 DESIGN BY: PGPADILLA CHECKED BY: JTBROOKS Feb 26, 2021
 PROJECT ID: R-5737 LOCATION: DAVIDSON CO. DIV: 9

| SYMBOL | X | Y | WID | HT |
|--------|---|---|-----|----|
| | | | | |
| | | | | |
| | | | | |
| | | | | |
| | | | | |
| | | | | |
| | | | | |
| | | | | |
| | | | | |
| | | | | |

SIGN WIDTH: 15'-6" HEIGHT: 7'-0" TOTAL AREA: 108.5 Sq.Ft.
 BORDER TYPE: FLUSH RECESS: 0" WIDTH: 2" RADII: 11"
 NO. Z BARS: 2 LENGTH: 178.0 MAT'L: 0.125" (3.2 mm) ALUMINUM

USE NOTES:
 1. Legend and border shall be direct applied Grade C sheeting.
 2. Background shall be Grade C reflective sheeting.

Panel Style: guide_exp_advance_a.ssi
 M.U.T.C.D.: 2009 Edition
 Spacing Factor is 1 unless specified otherwise

LETTER POSITIONS

Letter spacings are to start of next letter

| Series/Size | Text Length |
|-------------|-------------|
| EM 2000 | 162.5 |
| EM 2000 | 6.7 |
| EM 2000 | 149 |
| E 2000 | 88.8 |

FILENAME: DCCC Signing NORTH CAROLINA D.O.T. SIGN DETAIL

SIGN NUMBER: 103, 108 TYPE: A QUANTITY: 2
 BACKG COLOR: Green COPY COLOR: White
 DESIGN BY: PGPADILLA CHECKED BY: JTBROOKS Feb 26, 2021
 PROJECT ID: R-5737 LOCATION: DAVIDSON CO. DIV: 9

| SYMBOL | X | Y | WID | HT |
|-----------|------|------|-----|------|
| AR_Type A | 98.3 | 13.8 | 19 | 29.9 |

SIGN WIDTH: 18'-6" HEIGHT: 6'-6" TOTAL AREA: 120.3 Sq.Ft.
 BORDER TYPE: FLUSH RECESS: 0" WIDTH: 2" RADII: 10"
 NO. Z BARS: 2 LENGTH: 214.0 MAT'L: 0.125" (3.2 mm) ALUMINUM

USE NOTES:
 1. Legend and border shall be direct applied Grade C sheeting.
 2. Background shall be Grade C reflective sheeting.
 3. Arrow shall be on .032" aluminum, white Grade C reflective sheeting and demountable.

Panel Style: guide_exp_advance_a.ssi
 M.U.T.C.D.: 2009 Edition
 Spacing Factor is 1 unless specified otherwise

LETTER POSITIONS

Letter spacings are to start of next letter

| Series/Size | Text Length |
|-------------|-------------|
| EM 2000 | 196.8 |

FILENAME: DCCC Signing NORTH CAROLINA D.O.T. SIGN DETAIL

SIGN NUMBER: 104 TYPE: B QUANTITY: 1
 BACKG COLOR: Green COPY COLOR: White
 DESIGN BY: PGPADILLA CHECKED BY: JTBROOKS Feb 26, 2021
 PROJECT ID: R-5737 LOCATION: DAVIDSON CO. DIV: 9

| SYMBOL | X | Y | WID | HT |
|-----------|-----|-----|-----|----|
| AR_Type D | 7.7 | 4.5 | 6 | 9 |

SIGN WIDTH: 7'-0" HEIGHT: 1'-6" TOTAL AREA: 10.5 Sq.Ft.
 BORDER TYPE: FLUSH RECESS: 0" WIDTH: 0.75" RADII: 2.25"
 NO. Z BARS: 2 LENGTH: 214.0 MAT'L: 0.125" (3.2 mm) ALUMINUM

USE NOTES:
 1. Legend and border shall be direct applied Grade C sheeting.
 2. Background shall be Grade C reflective sheeting.
 3. Arrow shall be on 0.032" aluminum, white Grade C reflective sheeting and demountable.

Panel Style: R5737.ssi
 M.U.T.C.D.: 2009 Edition
 Spacing Factor is 1 unless specified otherwise

LETTER POSITIONS

Letter spacings are to start of next letter

| Series/Size | Text Length |
|-------------|-------------|
| D 2000 | 53.8 |

FILENAME: DCCC Signing NORTH CAROLINA D.O.T. SIGN DETAIL

invold_expresing10737_Sign_3.dgn USER: abesneors



2610 WYCLIFF ROAD
 SUITE 410
 RALEIGH, NC 27607
 PHONE: 919.881.9939
 NC COA No. F-0929

SIGN DESIGNS