


APPROVED: _____

DATE: _____

SEAL

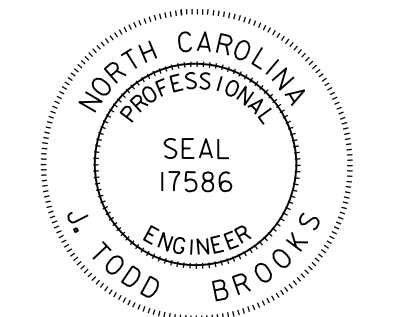

DOCUMENT NOT CONSIDERED FINAL UNLESS ALL SIGNATURES COMPLETED

SIGN NUMBER: 104 FUTURE TYPE: B	BACKG COLOR: Green COPY COLOR: White	DESIGN BY: PGPADILLA PROJECT ID: R-5737	CHECKED BY: JT Brooks LOCATION: DAVIDSON CO.	Feb 26, 2021 DIV: 9
------------------------------------	---	--	---	------------------------

SYMBOL	X	Y	WID	HT
AR_Type D	7.7	29.8	6	9
AR_FISHOOK	7.7	7.5	10.1	10.8

QUANTITY: 1
SIGN WIDTH: 7'-0"
HEIGHT: 3'-6"
TOTAL AREA: 24.5 Sq.Ft.

BORDER TYPE: FLUSH
RECESS: 0"
WIDTH: 0.75"
RADII: 2.25"

NO. Z BARS: _____
LENGTH: _____

MAT'L: 0.125" (3.2 mm) ALUMINUM

USE NOTES:
1. Legend and border shall be direct applied Grade C sheeting.
2. Background shall be Grade C reflective sheeting.
3. Arrow shall be on 0.032" aluminum, white Grade C reflective sheeting and demountable.

Panel Style: R5737.ssi
M.U.T.C.D.: 2009 Edition
Spacing Factor is 1 unless specified otherwise

LETTER POSITIONS

Letter spacings are to start of next letter

	C	a	i	d	c	l	e	u	g	h	R	d	Series/Size Text Length		
22.6	5	4.6	1.9	4.6	4.3	1.9	4.3	4.5	4.8	3.5	6	4.7	3.6	7.7	D 2000
	D	D	C	C											D 2000
41.6	5.4	5.3	5.3	4.1	22.3										20
	L	i	n	k	C	a	m	p	u	s					D 2000
26.8	4.5	2.2	4.7	3.8	6	5	4.6	7.1	4.5	4.4	2.8	7.7			49.5

FILENAME: DCCC Signing
NORTH CAROLINA D.O.T. SIGN DETAIL

SIGN NUMBER: 105 FUTURE TYPE: B	BACKG COLOR: GREEN COPY COLOR: WHITE	DESIGN BY: PGPADILLA PROJECT ID: R-5737	CHECKED BY: JT Brooks LOCATION: DAVIDSON CO.	Feb 26, 2021 DIV: 9
------------------------------------	---	--	---	------------------------

SYMBOL	X	Y	WID	HT
AR_FISHOOK	6.4	23.7	10.1	10.8
AR_Type D	74.9	4.8	6	9

QUANTITY: 1
SIGN WIDTH: 8'-0"
HEIGHT: 3'-6"
TOTAL AREA: 28.0 Sq.Ft.

BORDER TYPE: FLUSH
RECESS: 0"
WIDTH: 0.75"
RADII: 2.25"

NO. Z BARS: _____
LENGTH: _____

MAT'L: 0.125" (3.2 mm) ALUMINUM

USE NOTES:
1. Legend and border shall be direct applied Grade C sheeting.
2. Background shall be Grade C reflective sheeting.
3. Arrow shall be on 0.032" aluminum, white Grade C reflective sheeting and demountable.

Panel Style: guide_con_circular.ssi
M.U.T.C.D.: 2009 Edition
Spacing Factor is 1 unless specified otherwise

LETTER POSITIONS

Letter spacings are to start of next letter

	D	D	C	C									Series/Size Text Length			
46.6	5.4	5.3	5.3	4.1	29.4								D 2000			
	D	a	v	i	d	s	o	n	C	a	m	p	u	s	D 2000	
23.4	5	4.1	5	1.9	4.4	3.4	4.6	3.5	6	5	4.6	7.1	4.5	4.4	2.8	6.4
	C	a	m	p	u	s	R	a					D 2000			
12.1	5	4.6	1.9	4.6	4.3	1.9	4.3	4.5	4.8	3.5	6	4.7	3.6	30.1		53.8

FILENAME: DCCC Signing
NORTH CAROLINA D.O.T. SIGN DETAIL

SIGN NUMBER: 106 FUTURE TYPE: B	BACKG COLOR: GREEN COPY COLOR: WHITE	DESIGN BY: PGPADILLA PROJECT ID: R-5737	CHECKED BY: JT Brooks LOCATION: DAVIDSON CO.	Feb 26, 2021 DIV: 9
------------------------------------	---	--	---	------------------------

SYMBOL	X	Y	WID	HT
AR_FISHOOK	13.7	15.6	10.1	10.8
AR_Type D	81	4.2	6	9

QUANTITY: 1
SIGN WIDTH: 8'-0"
HEIGHT: 3'-6"
TOTAL AREA: 28.0 Sq.Ft.

BORDER TYPE: FLUSH
RECESS: 0"
WIDTH: 0.75"
RADII: 2.25"

NO. Z BARS: _____
LENGTH: _____

MAT'L: 0.125" (3.2 mm) ALUMINUM

USE NOTES:
1. Legend and border shall be direct applied Grade C sheeting.
2. Background shall be Grade C reflective sheeting.
3. Arrow shall be .032" aluminum, white Grade C reflective sheeting and demountable.

Panel Style: guide_con_circular.ssi
M.U.T.C.D.: 2009 Edition
Spacing Factor is 1 unless specified otherwise

LETTER POSITIONS

Letter spacings are to start of next letter

	D	D	C	C									Series/Size Text Length			
38	5.4	5.3	5.3	4.1	38								D 2000			
	L	i	n	k	C	a	m	p	u	s			D 2000			
32.8	4.5	2.2	4.7	3.8	6	5	4.6	7.1	4.5	4.4	2.8	13.7		49.5		
	D	a	v	i	d	s	o	n	C	a	m	p	u	s	D 2000	
6	5	4.1	5	1.9	4.4	3.4	4.6	3.5	6	5	4.6	7.1	4.5	4.4	2.8	23.8

FILENAME: DCCC Signing
NORTH CAROLINA D.O.T. SIGN DETAIL

SIGN NUMBER: 107 FUTURE TYPE: B	BACKG COLOR: GREEN COPY COLOR: WHITE	DESIGN BY: PGPADILLA PROJECT ID: R-5737	CHECKED BY: JT Brooks LOCATION: DAVIDSON CO.	Feb 26, 2021 DIV: 9
------------------------------------	---	--	---	------------------------

SYMBOL	X	Y	WID	HT
AR_FISHOOK	6	15.6	10.1	10.8
AR_Type D	71.3	4.2	6	9

QUANTITY: 1
SIGN WIDTH: 8'-0"
HEIGHT: 3'-6"
TOTAL AREA: 28.0 Sq.Ft.

BORDER TYPE: FLUSH
RECESS: 0"
WIDTH: 0.75"
RADII: 2.25"

NO. Z BARS: _____
LENGTH: _____

MAT'L: 0.125" (3.2 mm) ALUMINUM

USE NOTES:
1. Legend and border shall be direct applied Grade C sheeting.
2. Background shall be Grade C reflective sheeting.
3. Arrow shall be .032" aluminum, white Grade C reflective sheeting and demountable.

Panel Style: guide_con_circular.ssi
M.U.T.C.D.: 2009 Edition
Spacing Factor is 1 unless specified otherwise

LETTER POSITIONS

Letter spacings are to start of next letter

	D	D	C	C									Series/Size Text Length			
38	5.4	5.3	5.3	4.1	38								D 2000			
	D	a	v	i	d	s	o	n	C	a	m	p	u	s	D 2000	
23.8	5	4.1	5	1.9	4.4	3.4	4.6	3.5	6	5	4.6	7.1	4.5	4.4	2.8	6
	L	i	n	k	C	a	m	p	u	s			D 2000			
15.8	4.5	2.2	4.7	3.8	6	5	4.6	7.1	4.5	4.4	2.8	30.8		49.5		

FILENAME: DCCC Signing
NORTH CAROLINA D.O.T. SIGN DETAIL

invld: expressions sheets\10737_Sign_3D.dgn USER: abes@ncdps



2610 WYCLIFF ROAD
SUITE 410
RALEIGH, NC 27607
PHONE: 919.881.9939
NC COA No. F-0929

SIGN DESIGNS