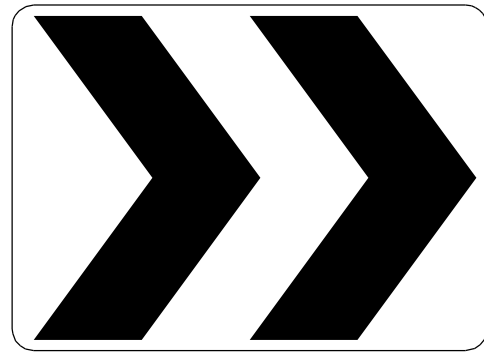
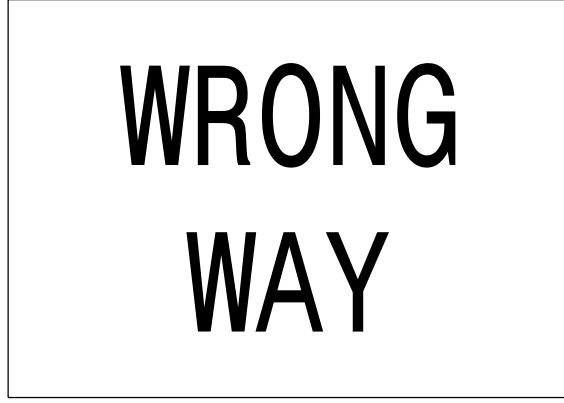
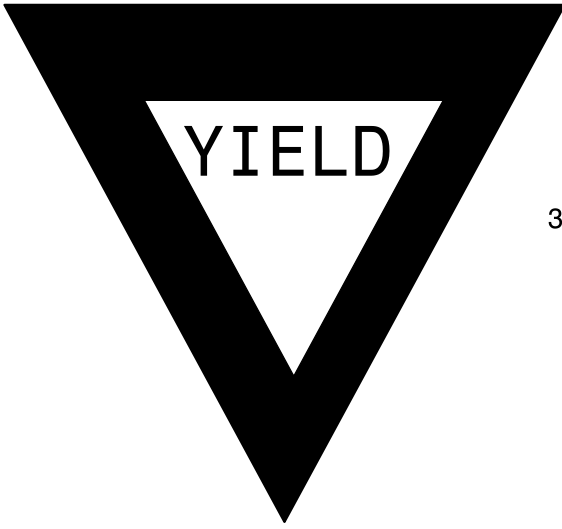


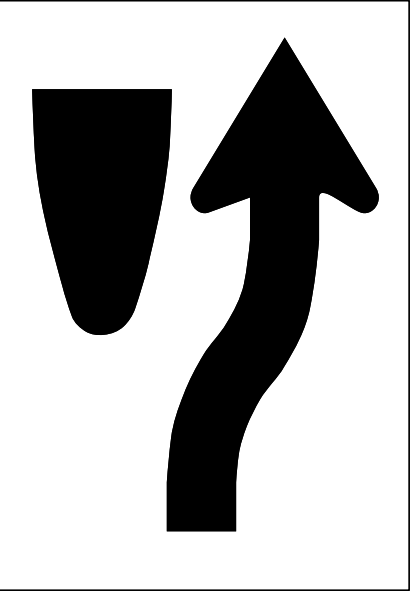
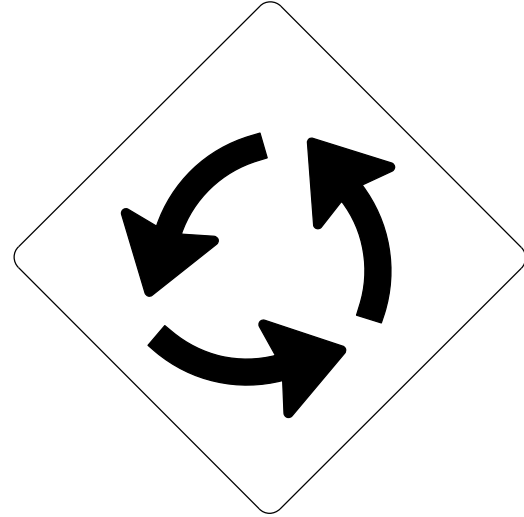
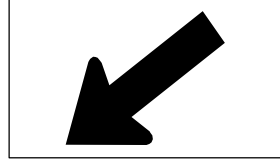

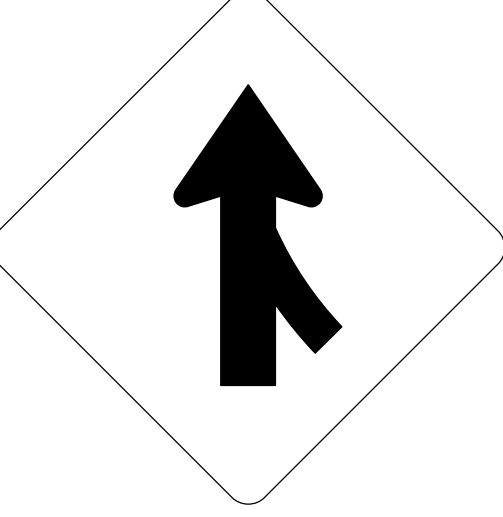
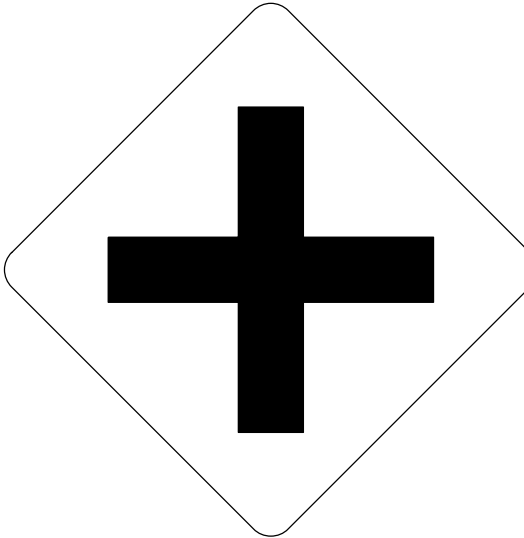

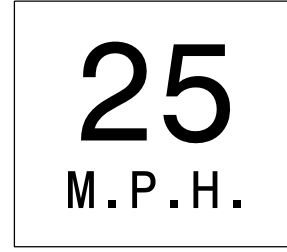
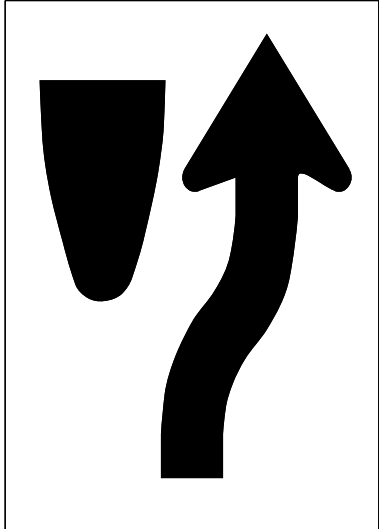

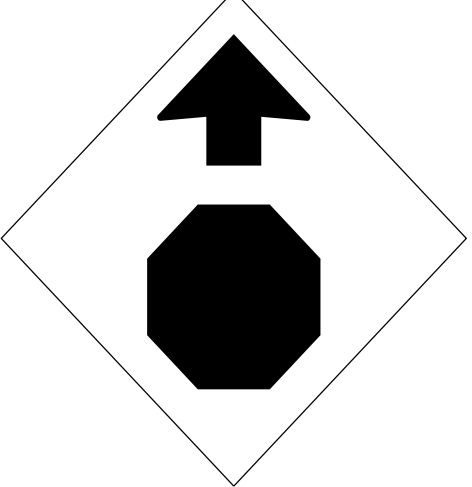
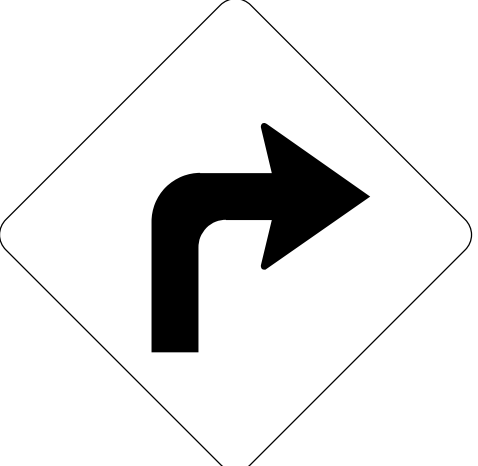
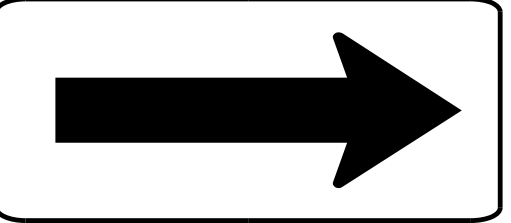
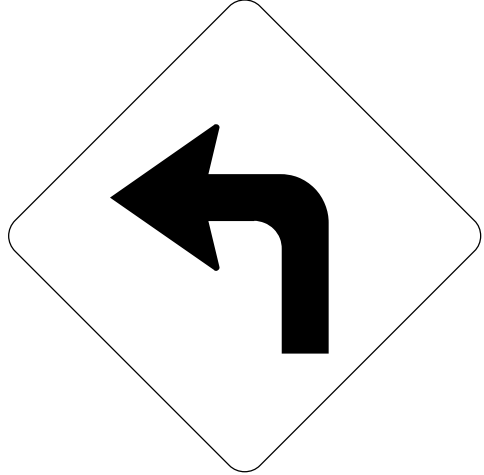


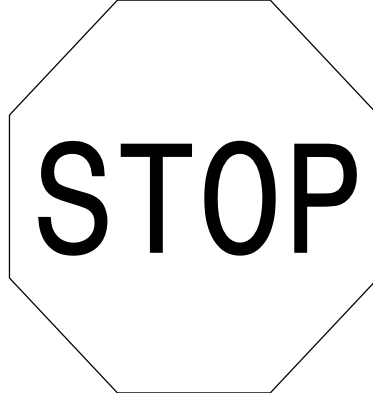

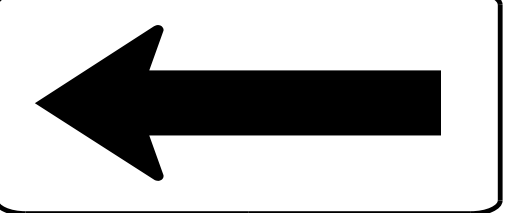
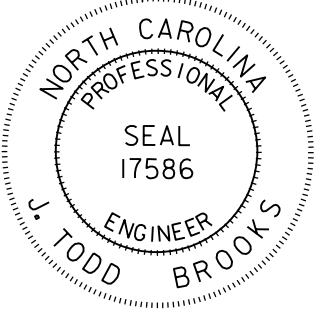


<p>401 QUANTITY REQ'D 10</p>  <p>30 X 24 R6-4</p> <p>ONE "U" POST PER SIGN</p>	<p>402 QUANTITY REQ'D 6</p>  <p>36 X 24 R5-1a</p> <p>ONE "U" POST PER SIGN</p>	<p>403 QUANTITY REQ'D 12</p>  <p>36 X 36 X 36 R1-2</p> <p>ONE "U" POST PER SIGN</p>	<p>404 QUANTITY REQ'D 5</p>  <p>30 X 30 R5-1</p> <p>ONE "U" POST PER SIGN</p>	<p>405 QUANTITY REQ'D 4</p>  <p>30 X 30 W11-2</p> <p>FLUORESCENT YELLOW/GREEN REFLECTIVE SHEETING</p> <p>ONE "U" POST PER SIGN</p>	<p>406 QUANTITY REQ'D 1</p>  <p>24 X 30 R4-7R</p> <p>ONE "U" POST PER SIGN</p>
<p>407 QUANTITY REQ'D 5</p>  <p>30 X 30 W2-6</p> <p>ONE "U" POST PER SIGN</p>	<p>408 QUANTITY REQ'D 4</p>  <p>24 X 12 W16-7</p> <p>FLUORESCENT YELLOW/GREEN REFLECTIVE SHEETING</p> <p>MOUNT BELOW SIGN 405 IN 4 INSTALLATIONS</p>	<p>409 QUANTITY REQ'D 2</p>  <p>36 X 48 R2-1</p> <p>TWO "U" POSTS PER SIGN</p>	<p>410 QUANTITY REQ'D 4</p>  <p>36 X 36 W4-1</p> <p>MOUNTED ON ONE "U" POST PER SIGN IN 2 INSTALLMENTS MOUNTED ON CONCRETE BARRIER PER RSD NO. 903.40 IN 2 INSTALLMENTS</p>	<p>411 QUANTITY REQ'D 1</p>  <p>36 X 36 W2-1</p> <p>ONE "U" POST PER SIGN</p>	<p>412 QUANTITY REQ'D 2</p>  <p>54 X 18 R6-1L</p> <p>TWO "U" POSTS PER SIGN</p>
<p>413 QUANTITY REQ'D 2</p>  <p>24 X 24 W13-1P</p> <p>MOUNTED BELOW SIGNS 417 & 419 IN 2 INSTALLATIONS</p>	<p>414 QUANTITY REQ'D 1</p>  <p>36 X 48 R4-7R</p> <p>TWO "U" POSTS PER SIGN</p>	<p>415 QUANTITY REQ'D 2</p>  <p>36 X 36 W42-7</p> <p>ONE "U" POST PER SIGN</p>	<p>416 QUANTITY REQ'D 1</p>  <p>30 X 30 W3-1</p> <p>ONE "U" POST PER SIGN</p>	<p>417 QUANTITY REQ'D 2</p>  <p>30 X 30 W1-1R</p> <p>ONE "U" POST PER SIGN</p>	<p>418 QUANTITY REQ'D 2</p>  <p>48 X 24 W1-6R</p> <p>TWO "U" POSTS PER SIGN</p>
<p>419 QUANTITY REQ'D 1</p>  <p>30 X 30 W1-1L</p> <p>ONE "U" POST PER SIGN</p>	<p>420 QUANTITY REQ'D 2</p>  <p>36 X 12 R6-1 (R)</p> <p>ONE "U" POST PER SIGN</p>	<p>421 QUANTITY REQ'D 2</p>  <p>36 X 12 R6-1 (L)</p> <p>MOUNT BACK-TO-BACK WITH SIGN 420 IN 2 INSTALLATIONS</p>	<p>422 QUANTITY REQ'D 2</p>  <p>36 X 36 R1-1</p> <p>MOUNT BELOW SIGN 420 IN 2 INSTALLATIONS</p>	<p>423 QUANTITY REQ'D 6</p>  <p>24 X 24 W13-1P</p> <p>MOUNTED BELOW SIGN 417 IN 1 INSTALLATION. MOUNTED BELOW SIGN 407 IN 5 INSTALLATIONS.</p>	<p>424 QUANTITY REQ'D 1</p>  <p>48 X 24 W1-6L</p> <p>TWO "U" POSTS PER SIGN</p>

TIP NO. R-5737	SHEET NO. SIGN - 3E
APPROVED: _____	
DATE: _____	
SEAL	
	
DOCUMENT NOT CONSIDERED FINAL UNLESS ALL SIGNATURES COMPLETED	

inv\ld_express\gg...Sign_3E.dgn
USER: abeshears



2610 WYCLIFF ROAD
SUITE 410
RALEIGH, NC 27607
PHONE: 919.881.9939
NC COA No. F-0929

TYPE E SIGNS