


APPROVED: \_\_\_\_\_


DATE: \_\_\_\_\_

SEAL

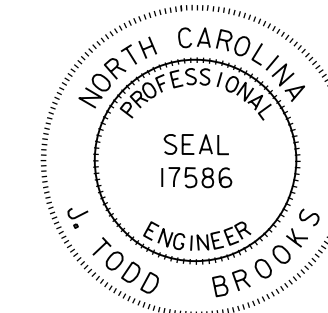

**DOCUMENT NOT CONSIDERED FINAL  
UNLESS ALL SIGNATURES COMPLETED**

- PAY ITEM NOTES**
1. DISPOSAL OF SIGN SYSTEM, U-CHANNEL
  2. DISPOSAL OF SIGN SYSTEM, WOOD
  3. SIGN ERECTION, TYPE A (GROUND MOUNTED)
  4. SIGN ERECTION, TYPE B (GROUND MOUNTED)
  5. SIGN ERECTION, TYPE D, E, AND F
  6. SUPPORTS, BARRIER MOUNTED, SMALL
  7. STREET NAME SIGN SYSTEM TO BE REMOVED/RELOCATED BY OTHERS
  8. WAYFINDING SIGN SYSTEM TO BE REMOVED/RELOCATED BY OTHERS

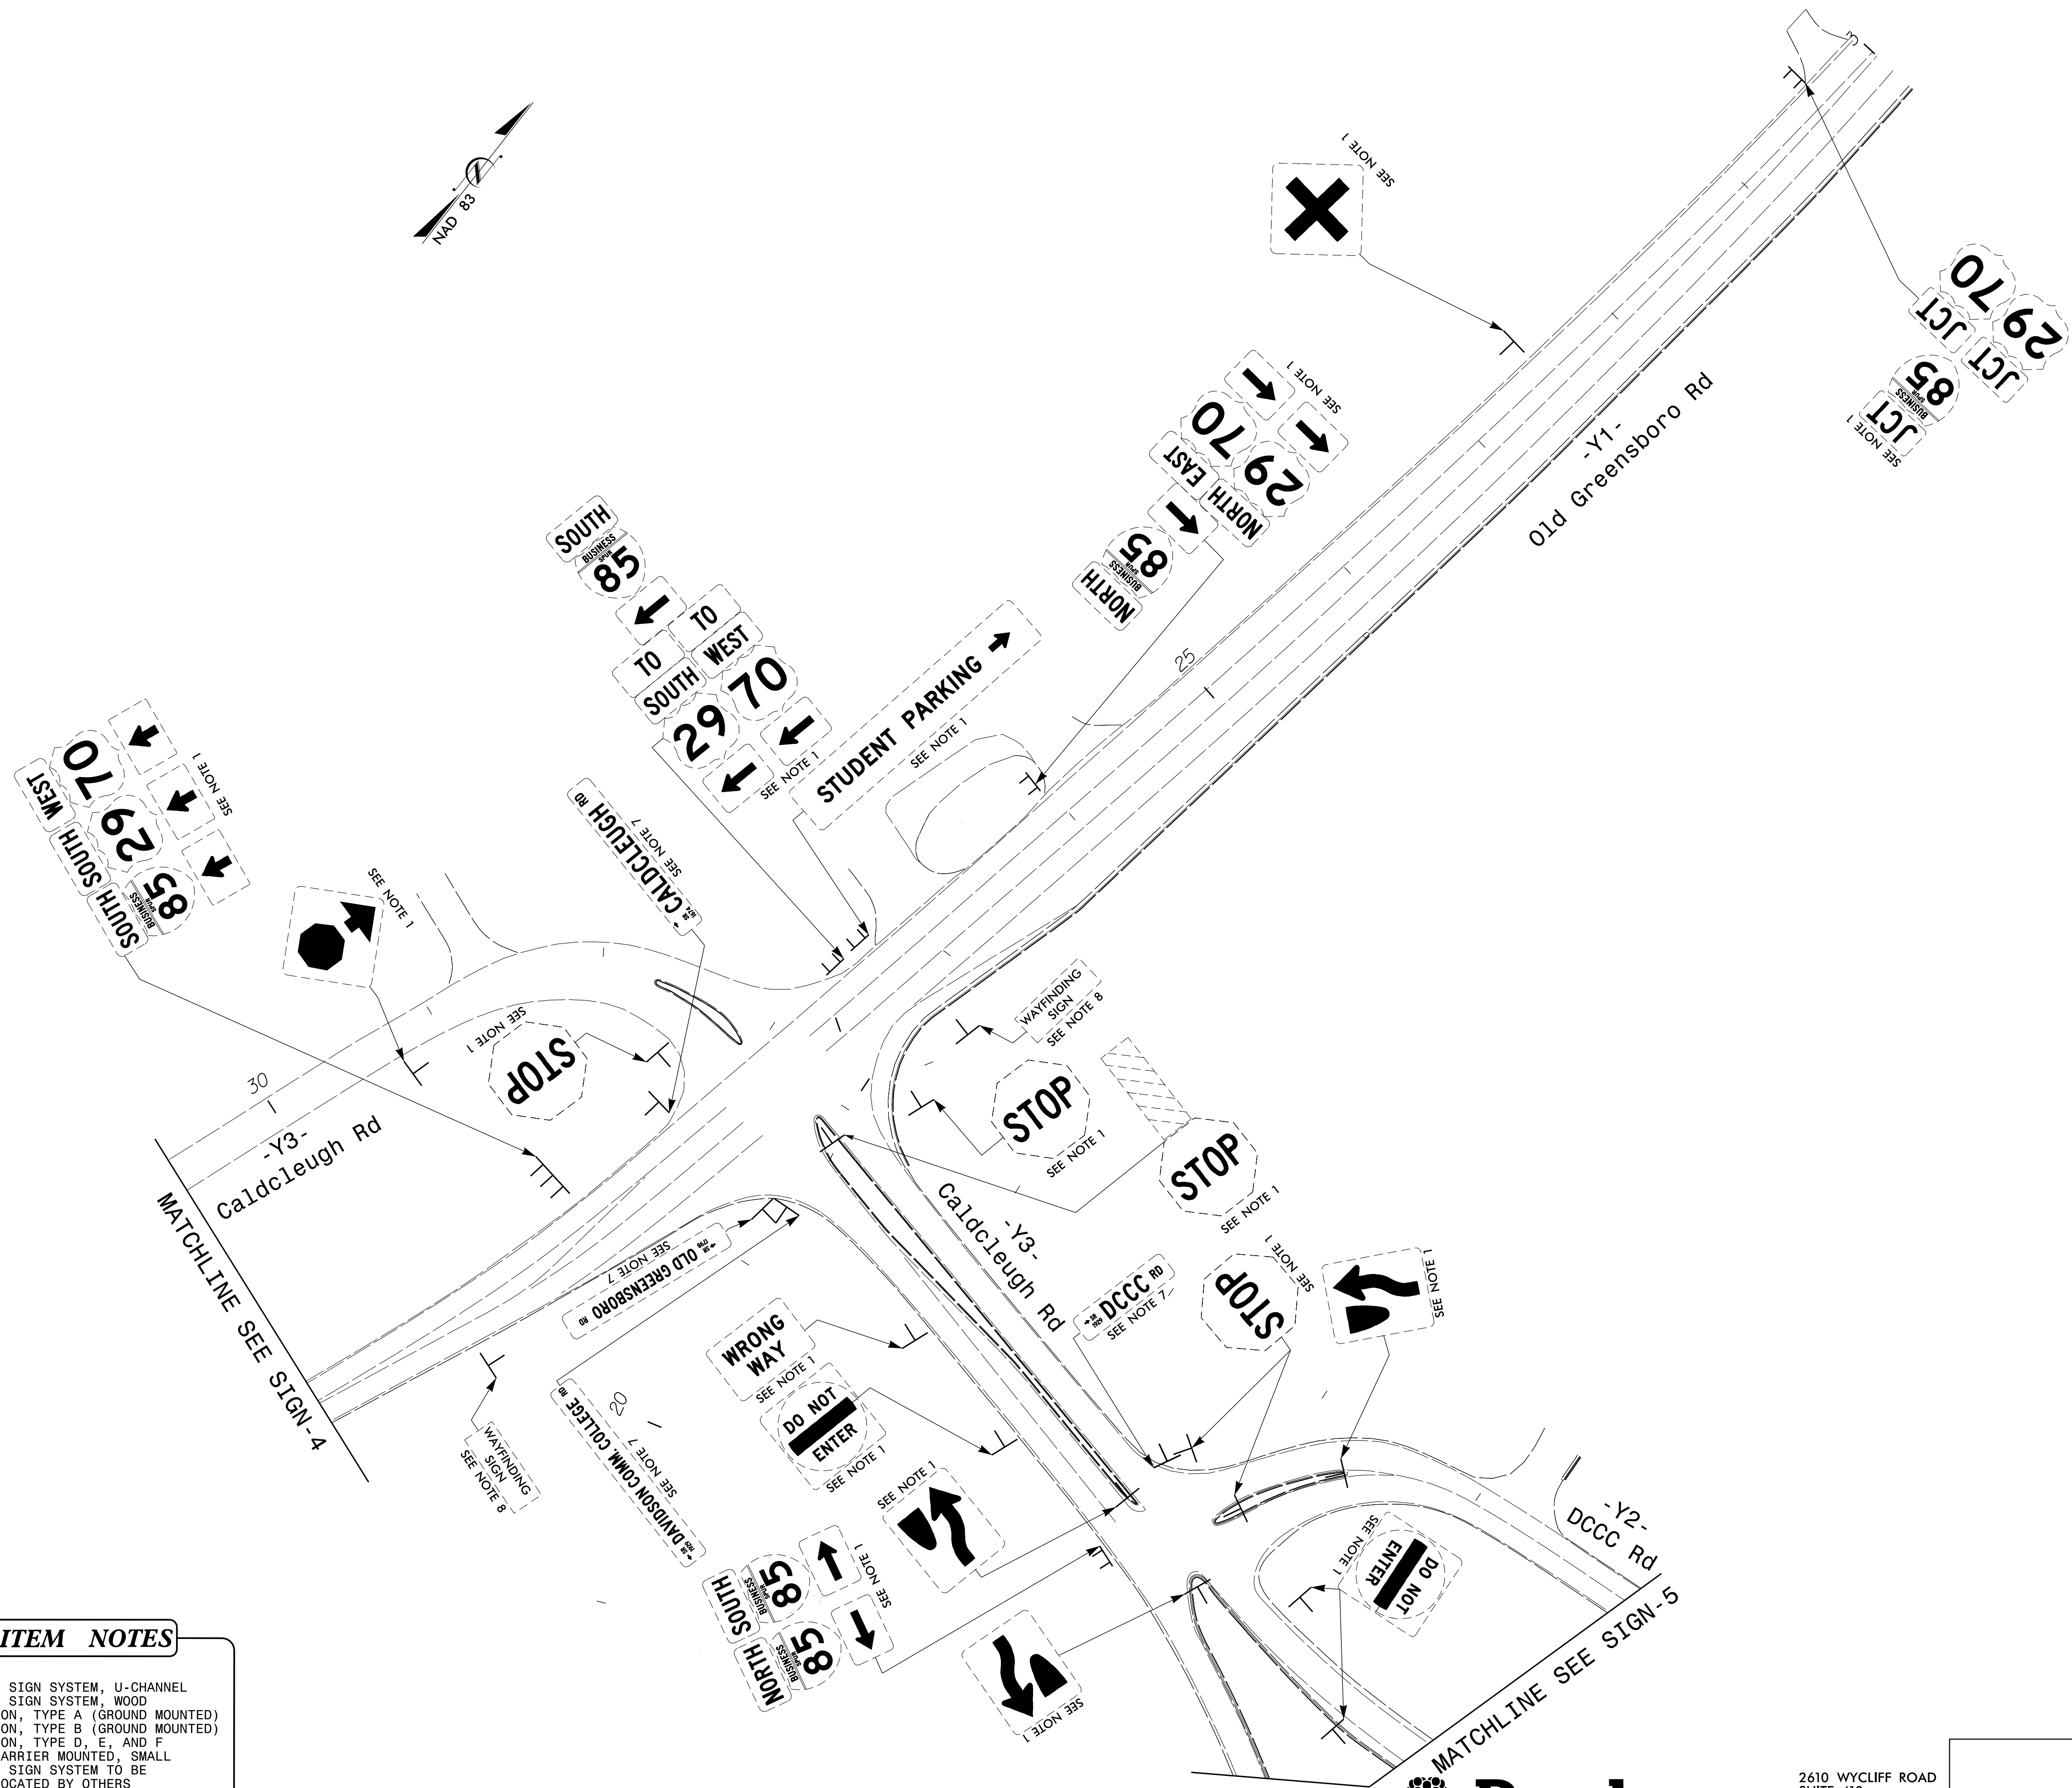

**Dewberry**  
2410 WYCLIFF ROAD  
SUITE 410  
RALEIGH, NC 27607  
PHONE: 919.881.9939  
NC COA No. F-0929

**EXISTING SIGNS**

inv\old\_express\gg...sheets\10737\_Sign\_6.dgn  
 USER: abeshears