



APPROVED: \_\_\_\_\_

DATE: \_\_\_\_\_

SEAL

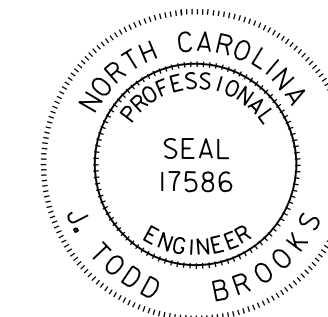

**DOCUMENT NOT CONSIDERED FINAL  
UNLESS ALL SIGNATURES COMPLETED**

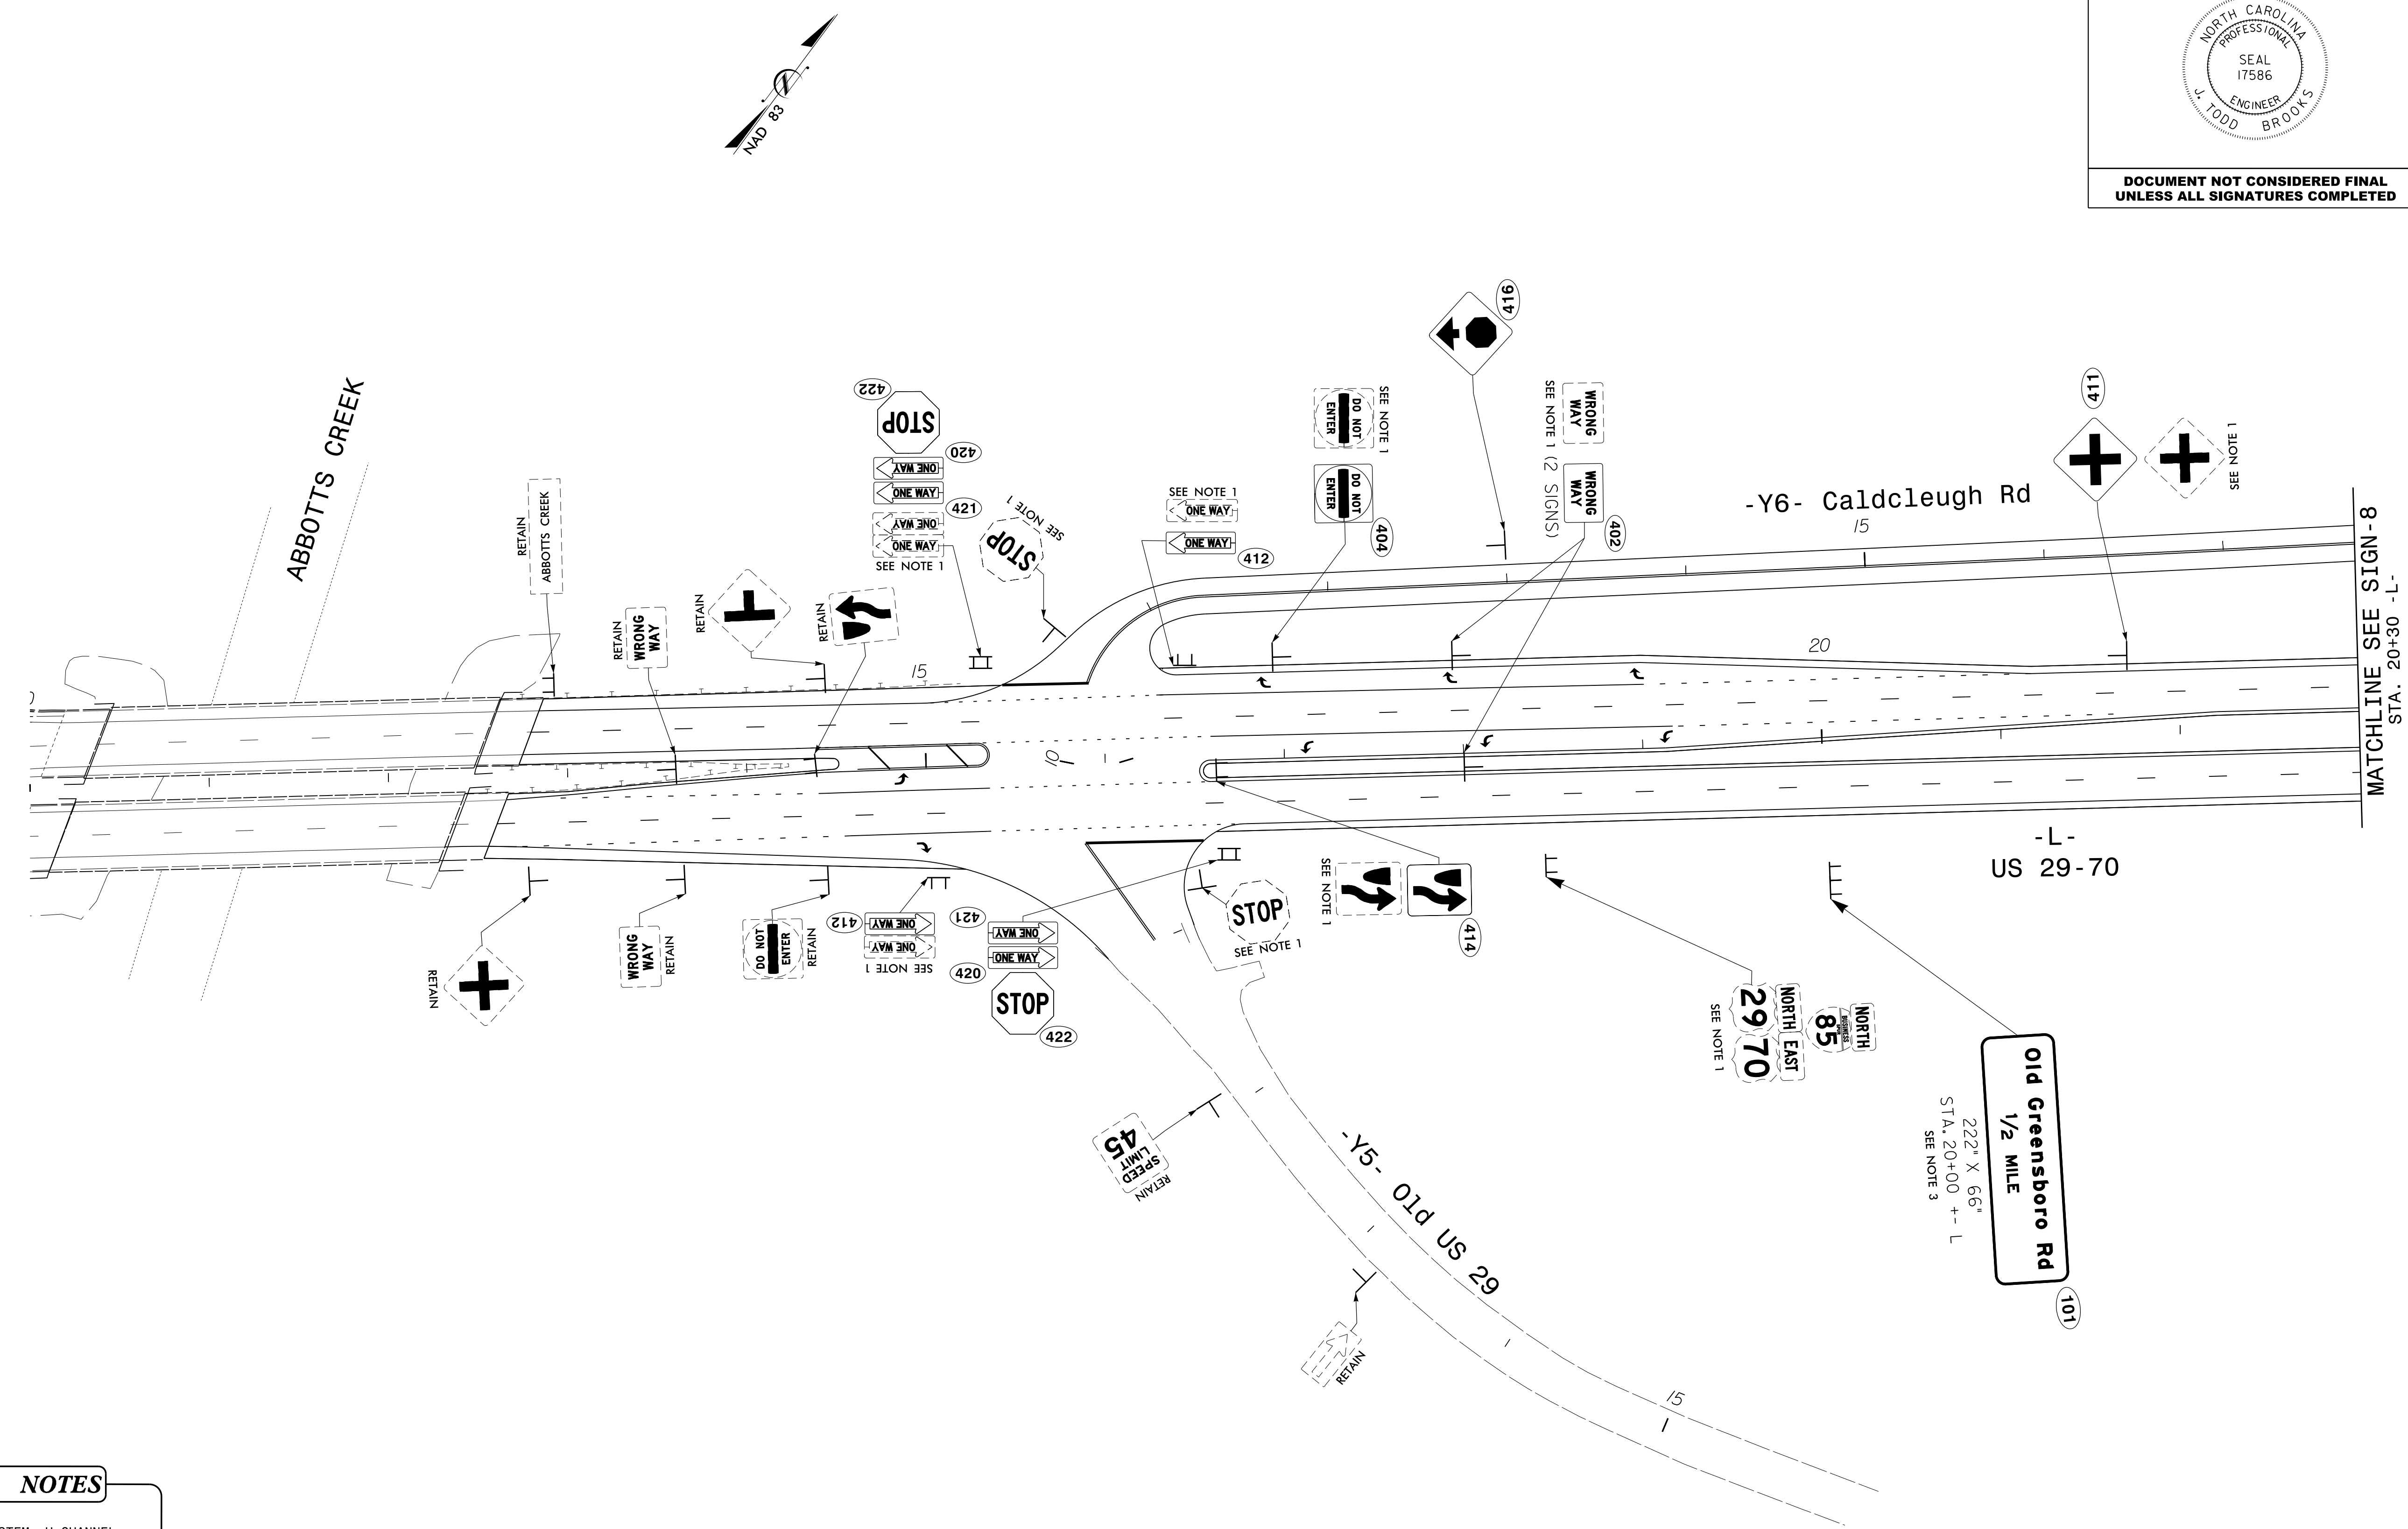

**PAY ITEM NOTES**

1. DISPOSAL OF SIGN SYSTEM, U-CHANNEL
2. DISPOSAL OF SIGN SYSTEM, WOOD
3. SIGN ERECTION, TYPE A (GROUND MOUNTED)
4. SIGN ERECTION, TYPE B (GROUND MOUNTED)
5. SIGN ERECTION, TYPE D, E, AND F
6. SUPPORTS, BARRIER MOUNTED, SMALL
7. STREET NAME SIGN SYSTEM TO BE REMOVED/RELOCATED BY OTHERS
8. WAYFINDING SIGN SYSTEM TO BE REMOVED/RELOCATED BY OTHERS

inv:\old\_express\jtb\737\_Sign\_7.dgn  
 USER: abeshe@rs



2610 WYCLIFF ROAD  
 SUITE 410  
 RALEIGH, NC 27607  
 PHONE: 919.881.9939  
 NC COA No. F-0929

**EXISTING &  
 PROPOSED SIGNS**  
 -L- STA. 10+00 TO 23+00