




APPROVED: _____

DATE: _____

SEAL

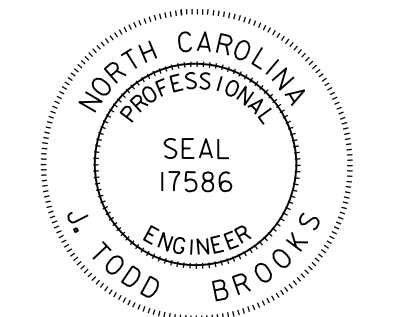

**DOCUMENT NOT CONSIDERED FINAL
UNLESS ALL SIGNATURES COMPLETED**

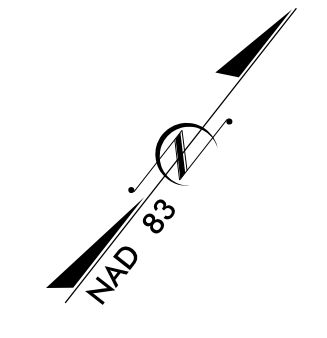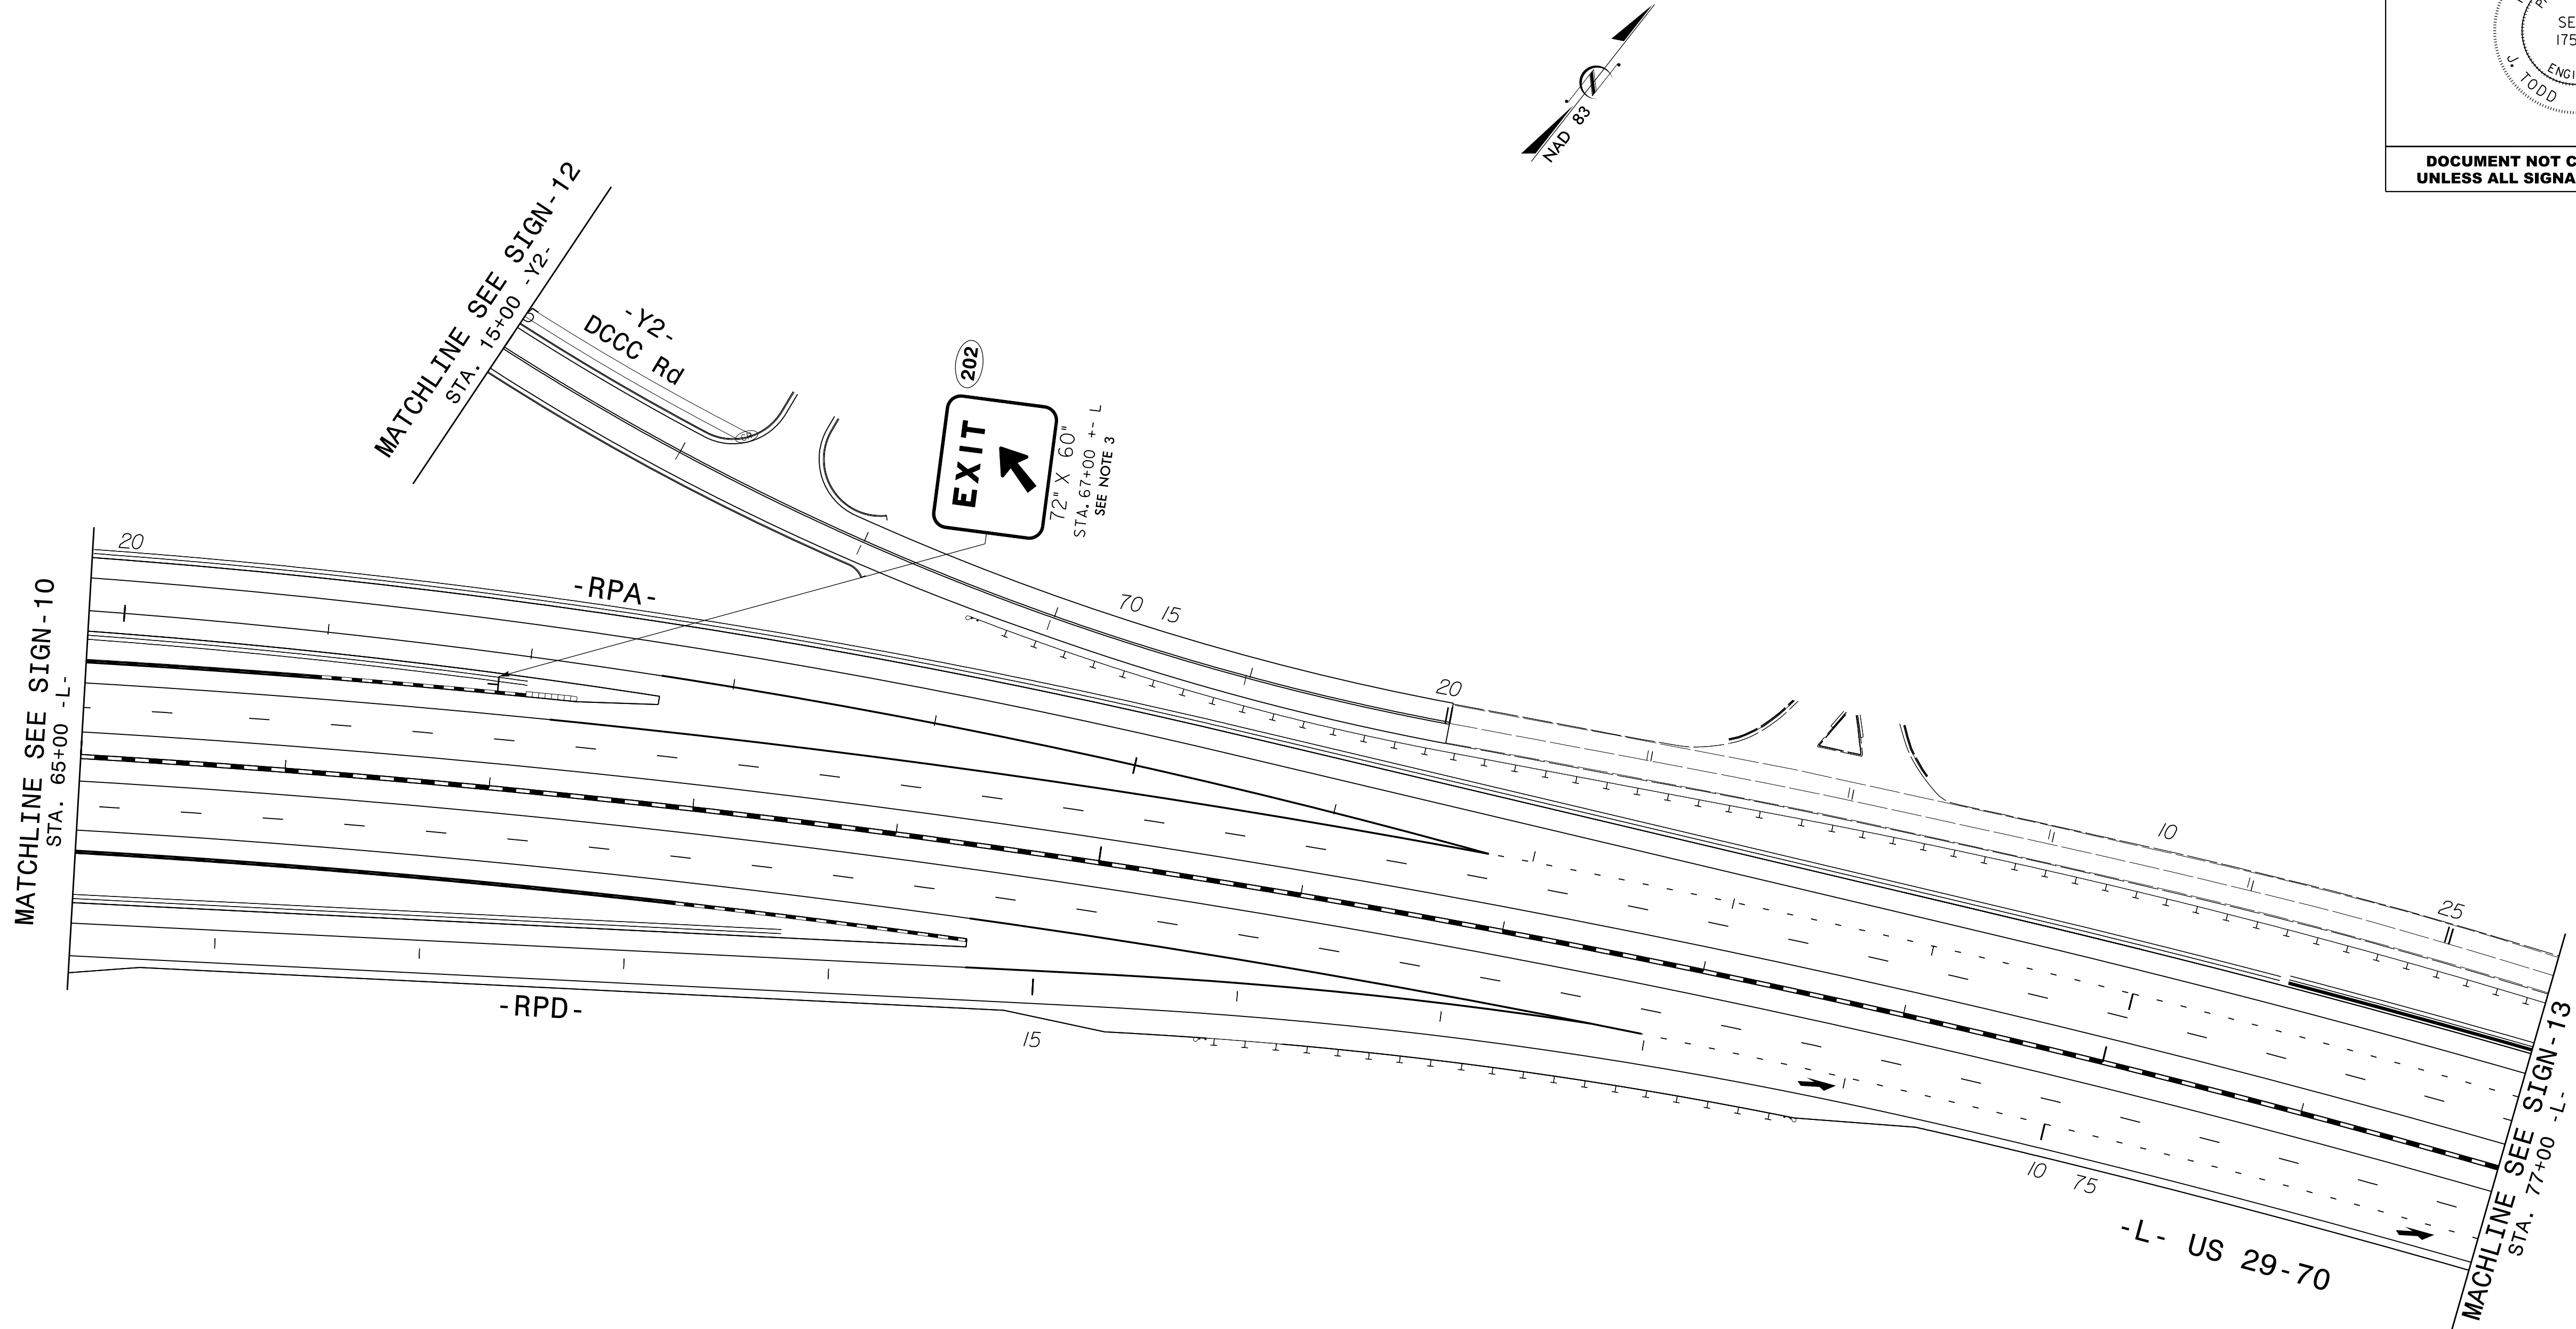

PAY ITEM NOTES

1. DISPOSAL OF SIGN SYSTEM, U-CHANNEL
2. DISPOSAL OF SIGN SYSTEM, WOOD
3. SIGN ERECTION, TYPE A (GROUND MOUNTED)
4. SIGN ERECTION, TYPE B (GROUND MOUNTED)
5. SIGN ERECTION, TYPE D, E, AND F
6. SUPPORTS, BARRIER MOUNTED, SMALL
7. STREET NAME SIGN SYSTEM TO BE REMOVED/RELOCATED BY OTHERS
8. WAYFINDING SIGN SYSTEM TO BE REMOVED/RELOCATED BY OTHERS

inv\old_express\10737_Sign_11.dgn
 USER: abeshe@ars



2610 WYCLIFF ROAD
 SUITE 410
 RALEIGH, NC 27607
 PHONE: 919.881.9939
 NC COA No. F-0929

PROPOSED SIGNING
-L- STA. 65+00 TO 77+00