



T.I.P. NO.	SHEET NO.
R-5737	UC-1

TIP PROJECT: R-5737




STATE OF NORTH CAROLINA
DIVISION OF HIGHWAYS

UTILITY CONSTRUCTION PLANS DAVIDSON COUNTY

**LOCATION: CONVERT AT-GRADE INTERSECTION OF
OLD GREENSBORO RD (SR 1798) AND
I-85 BUS/US 29-70 TO INTERCHANGE**
TYPE OF WORK: UTILITY CONSTRUCTION

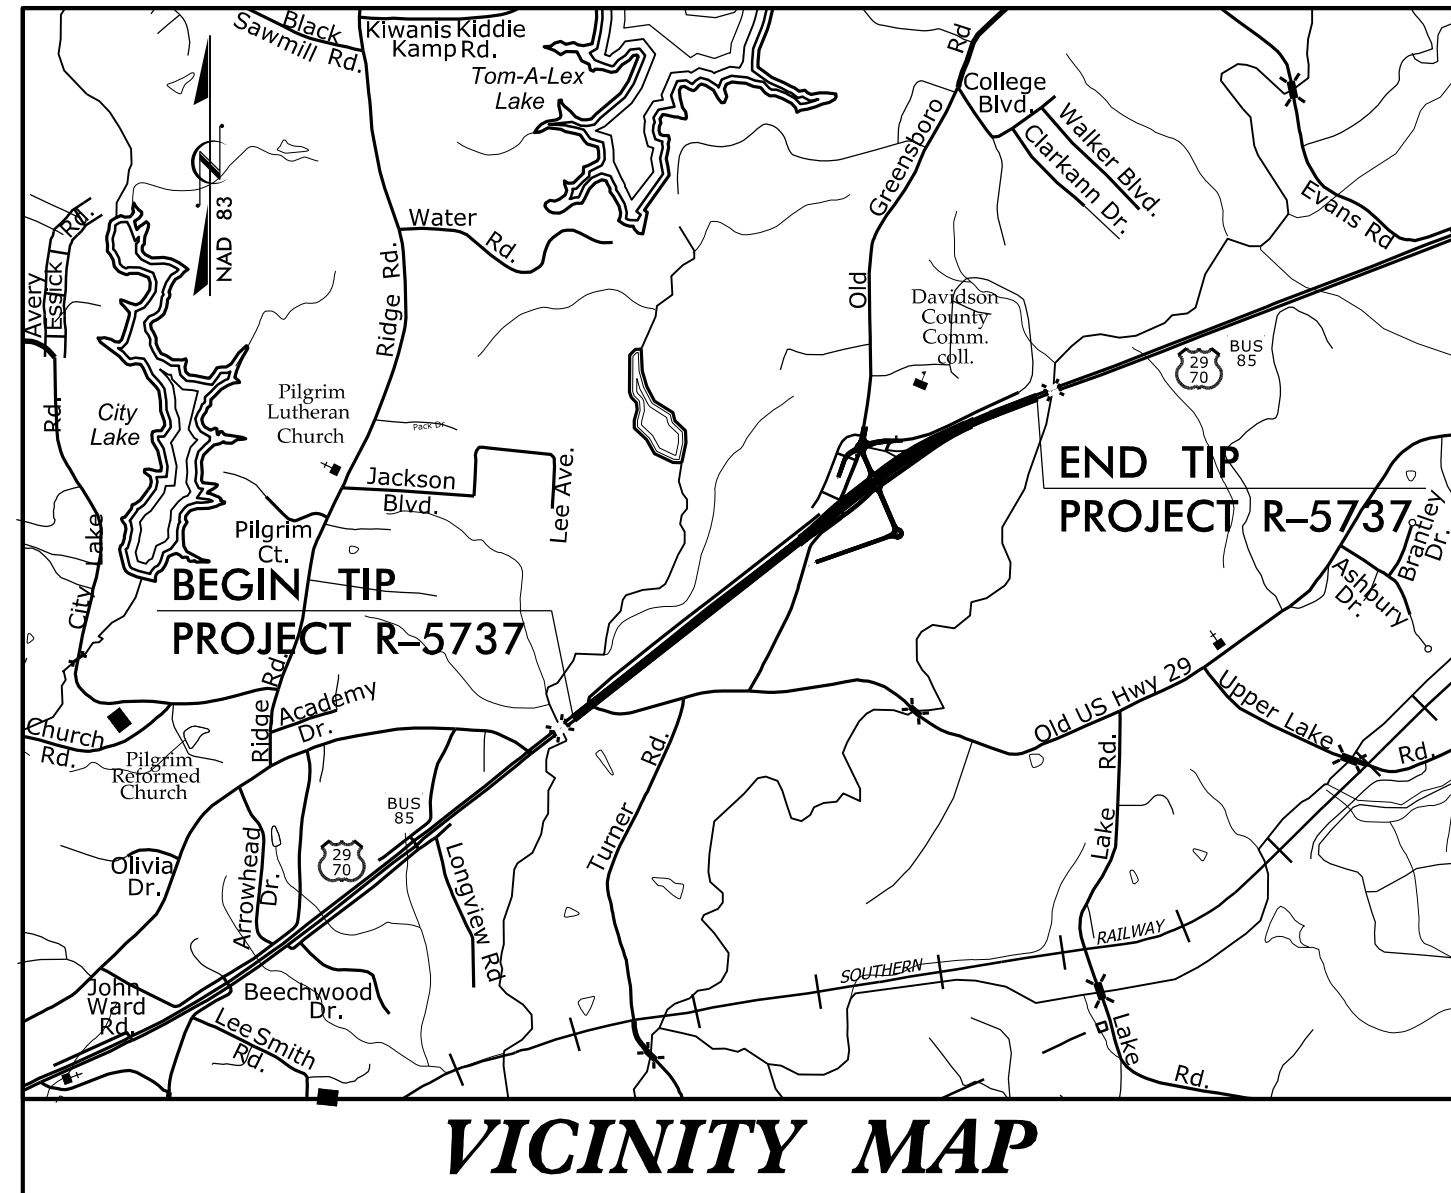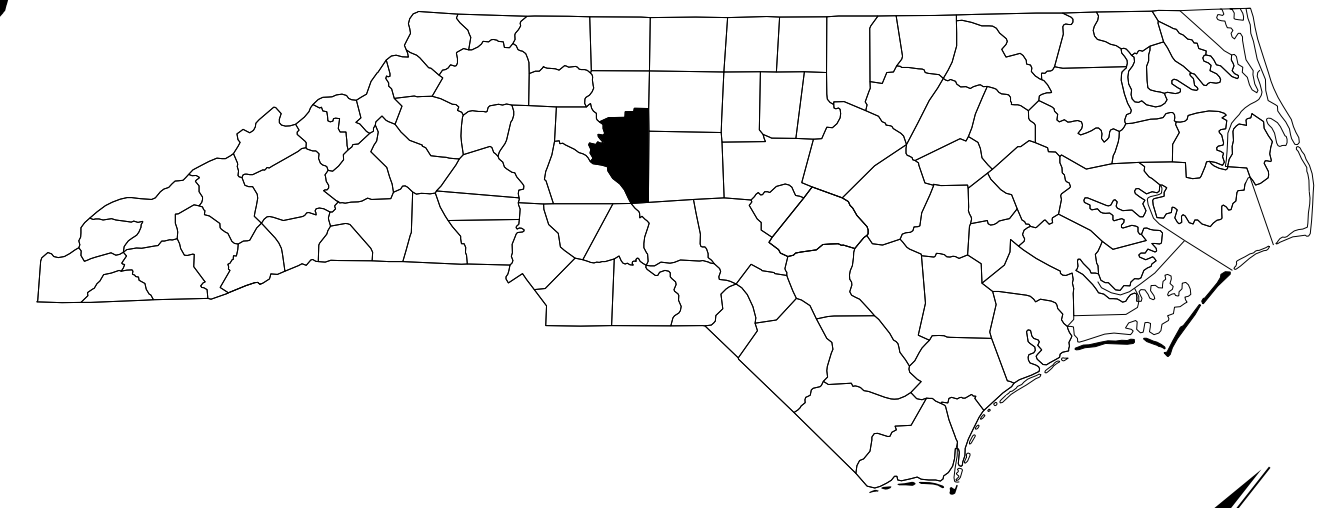

VICINITY MAP

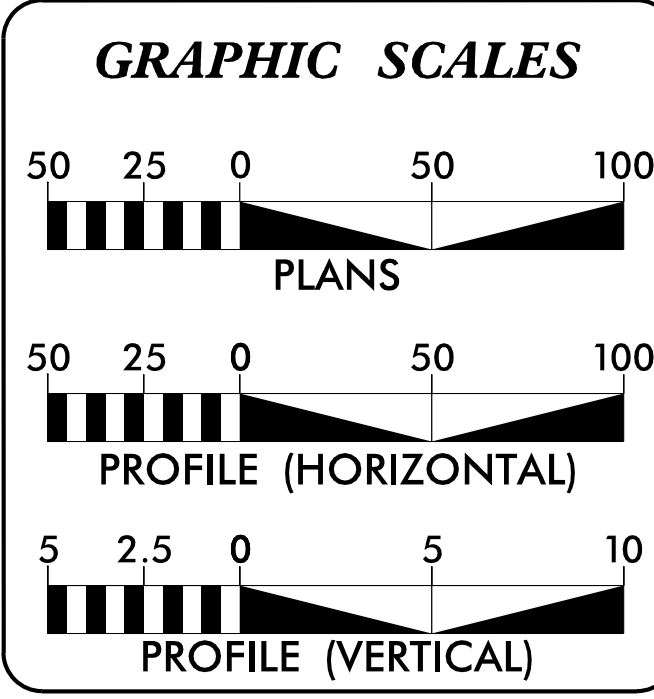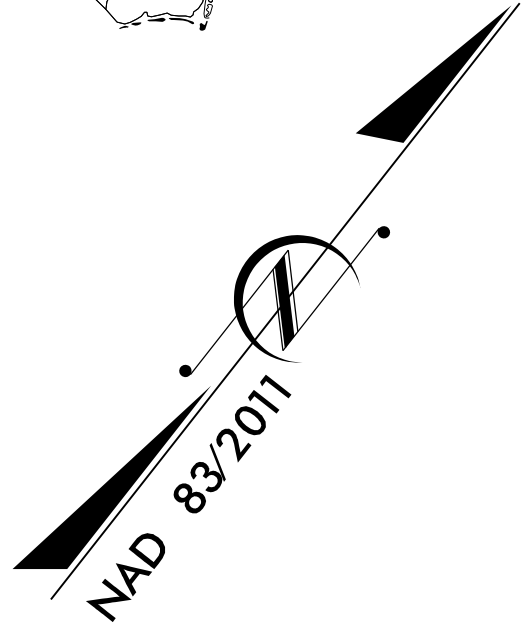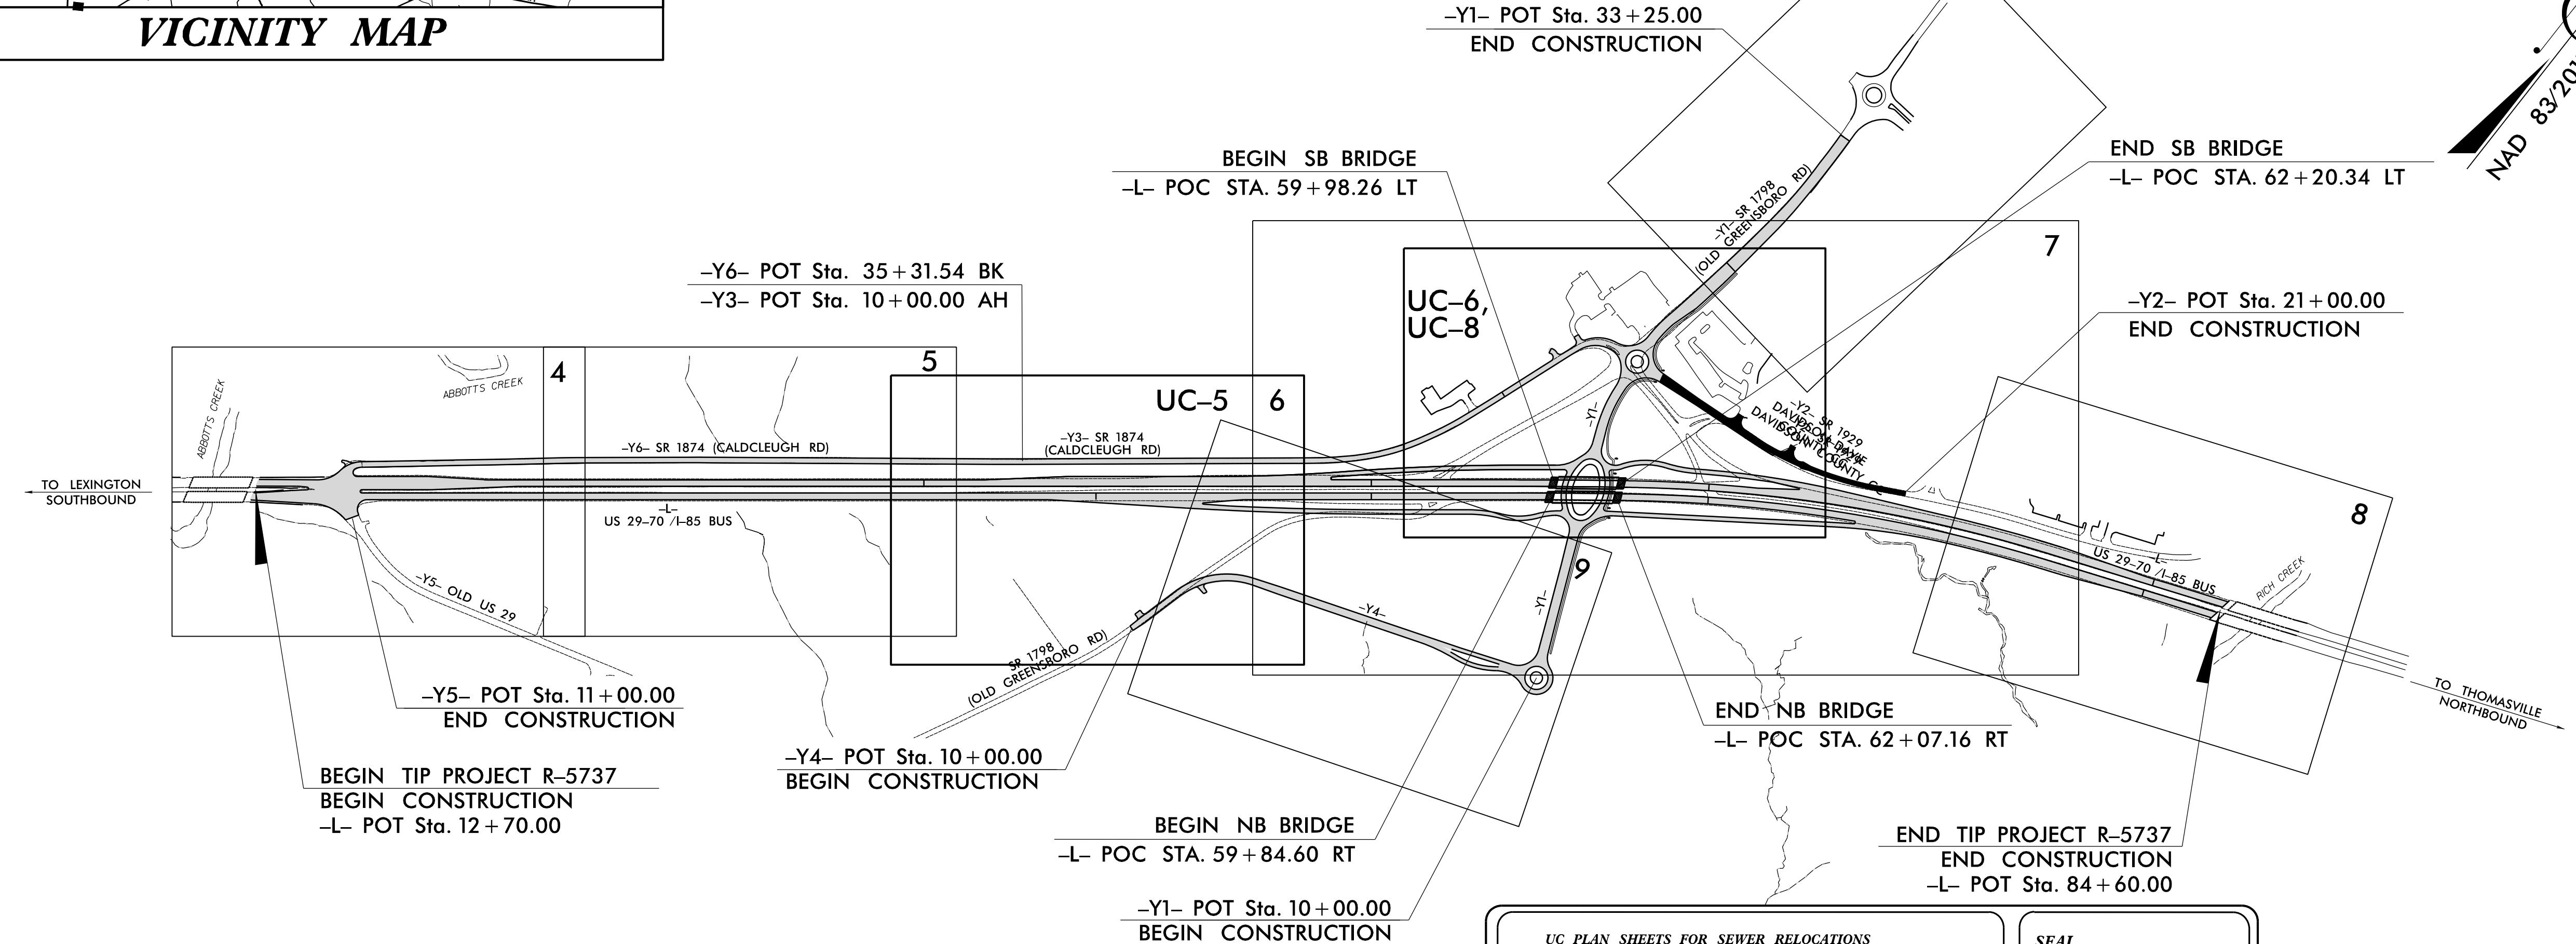

SHEET NO.:	DESCRIPTION:
UC-1	TITLE SHEET
UC-2	UTILITY SYMBOLOGY
UC-3	NOTES FOR WATER
UC-3A	DETAILS FOR WATER
UC-4	NOTES FOR SEWER
UC-4A	DETAILS FOR SEWER
UC-5, UC-6	WATER PLAN SHEETS
UC-7	WATER PROFILE SHEET
UC-8	SEWER PLAN & PROFILE SHEET

WATER AND SEWER OWNERS ON PROJECT

A) WATER - DAVIDSON WATER, INC.
B) SEWER - CITY OF THOMASVILLE

UC PLAN SHEETS FOR SEWER RELOCATIONS
PREPARED IN THE OFFICE OF:

Dewberry

2610 WYCLIFF ROAD
SUITE 410
RALEIGH, NC 27607
PHONE: 919.881.9939
NC COA No. F-0929

Larry Mitchell, P.E. CONSULTANT CONTACT #1
Dennis Mory, P.E. CONSULTANT CONTACT #2
Dustin James CONSULTANT CONTACT #3

SEAL

DOCUMENT NOT CONSIDERED FINAL
UNLESS ALL SIGNATURES COMPLETED

UC PLAN SHEETS FOR WATER RELOCATIONS
PREPARED IN THE OFFICE OF:

DAVIS • MARTIN • POWELL
ENGINEERS & SURVEYORS **dmp**

6415 OLD PLANK RD., HIGH POINT, NC 27285
PHONE: (336) 886-4421 FAX: (336) 886-4458
WWW.DMP-NC.COM LICENSE: F-0245

Andrew P. Larrick, P.E. CONSULTANT CONTACT #1
Steve McKee, P.E. CONSULTANT CONTACT #2
Ralph Lowe CONSULTANT CONTACT #3

SEAL

**DIVISION OF HIGHWAYS
DIVISION 9**
375 Silas Creek Parkway
Winston-Salem, NC 27127
PHONE (336) 747-7800
FAX (336) 703-6693

Matt Jones, PE NCDOT DIVISION 9 PROJECT DEVELOPMENT ENGINEER
David Trantham NCDOT DIVISION 9 UTILITY ENGINEER
Lynn Basinger NCDOT DIVISION 9 UTILITY COORDINATOR