


TIP PROJECT: R-5737

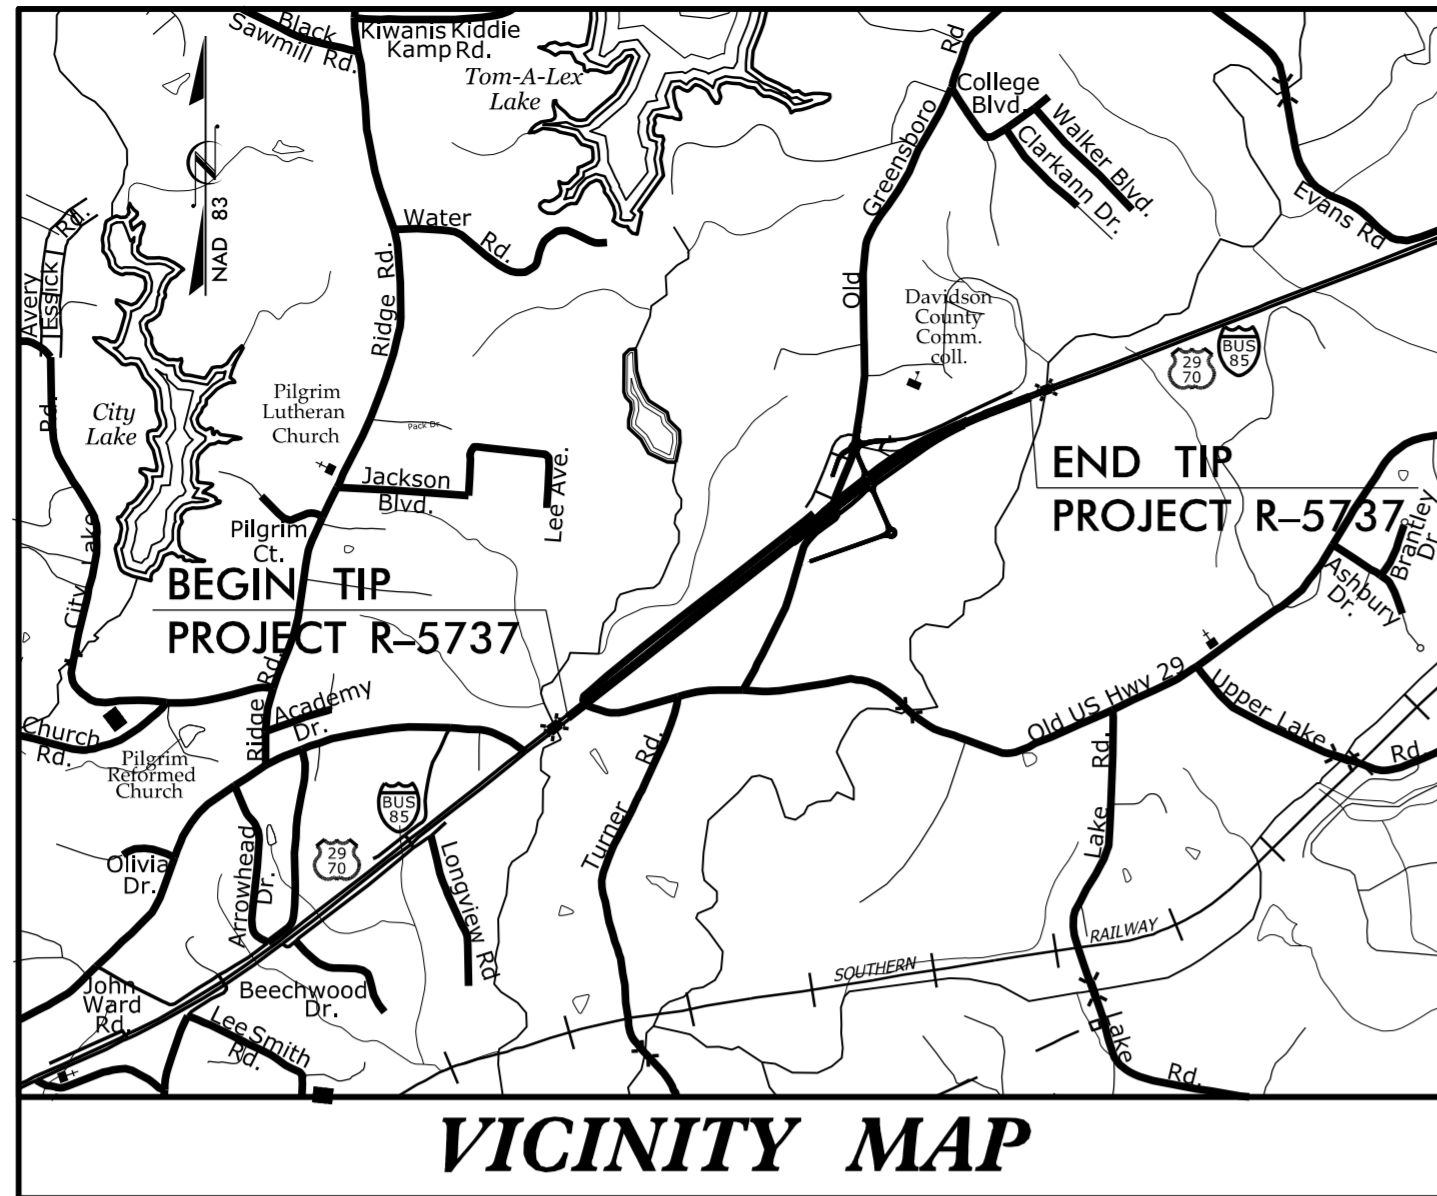

STATE OF NORTH CAROLINA
DIVISION OF HIGHWAYS



**UTILITIES BY OTHERS PLANS
DAVIDSON COUNTY**

**LOCATION: CONVERT AT-GRADE INTERSECTION OF
OLD GREENSBORO RD (SR 1798) AND I-85 BUS/US
29-70 TO INTERCHANGE**


TYPE OF WORK: UTILITY RELOCATION

T.I.P. NO.	SHEET NO.
R-5737	UO-1

NOTE:
ALL UTILITY WORK SHOWN ON THIS SHEET WILL BE DONE BY OTHERS. NO PAYMENT WILL BE MADE TO THE CONTRACTOR FOR UTILITY WORK SHOWN ON THIS SHEET.

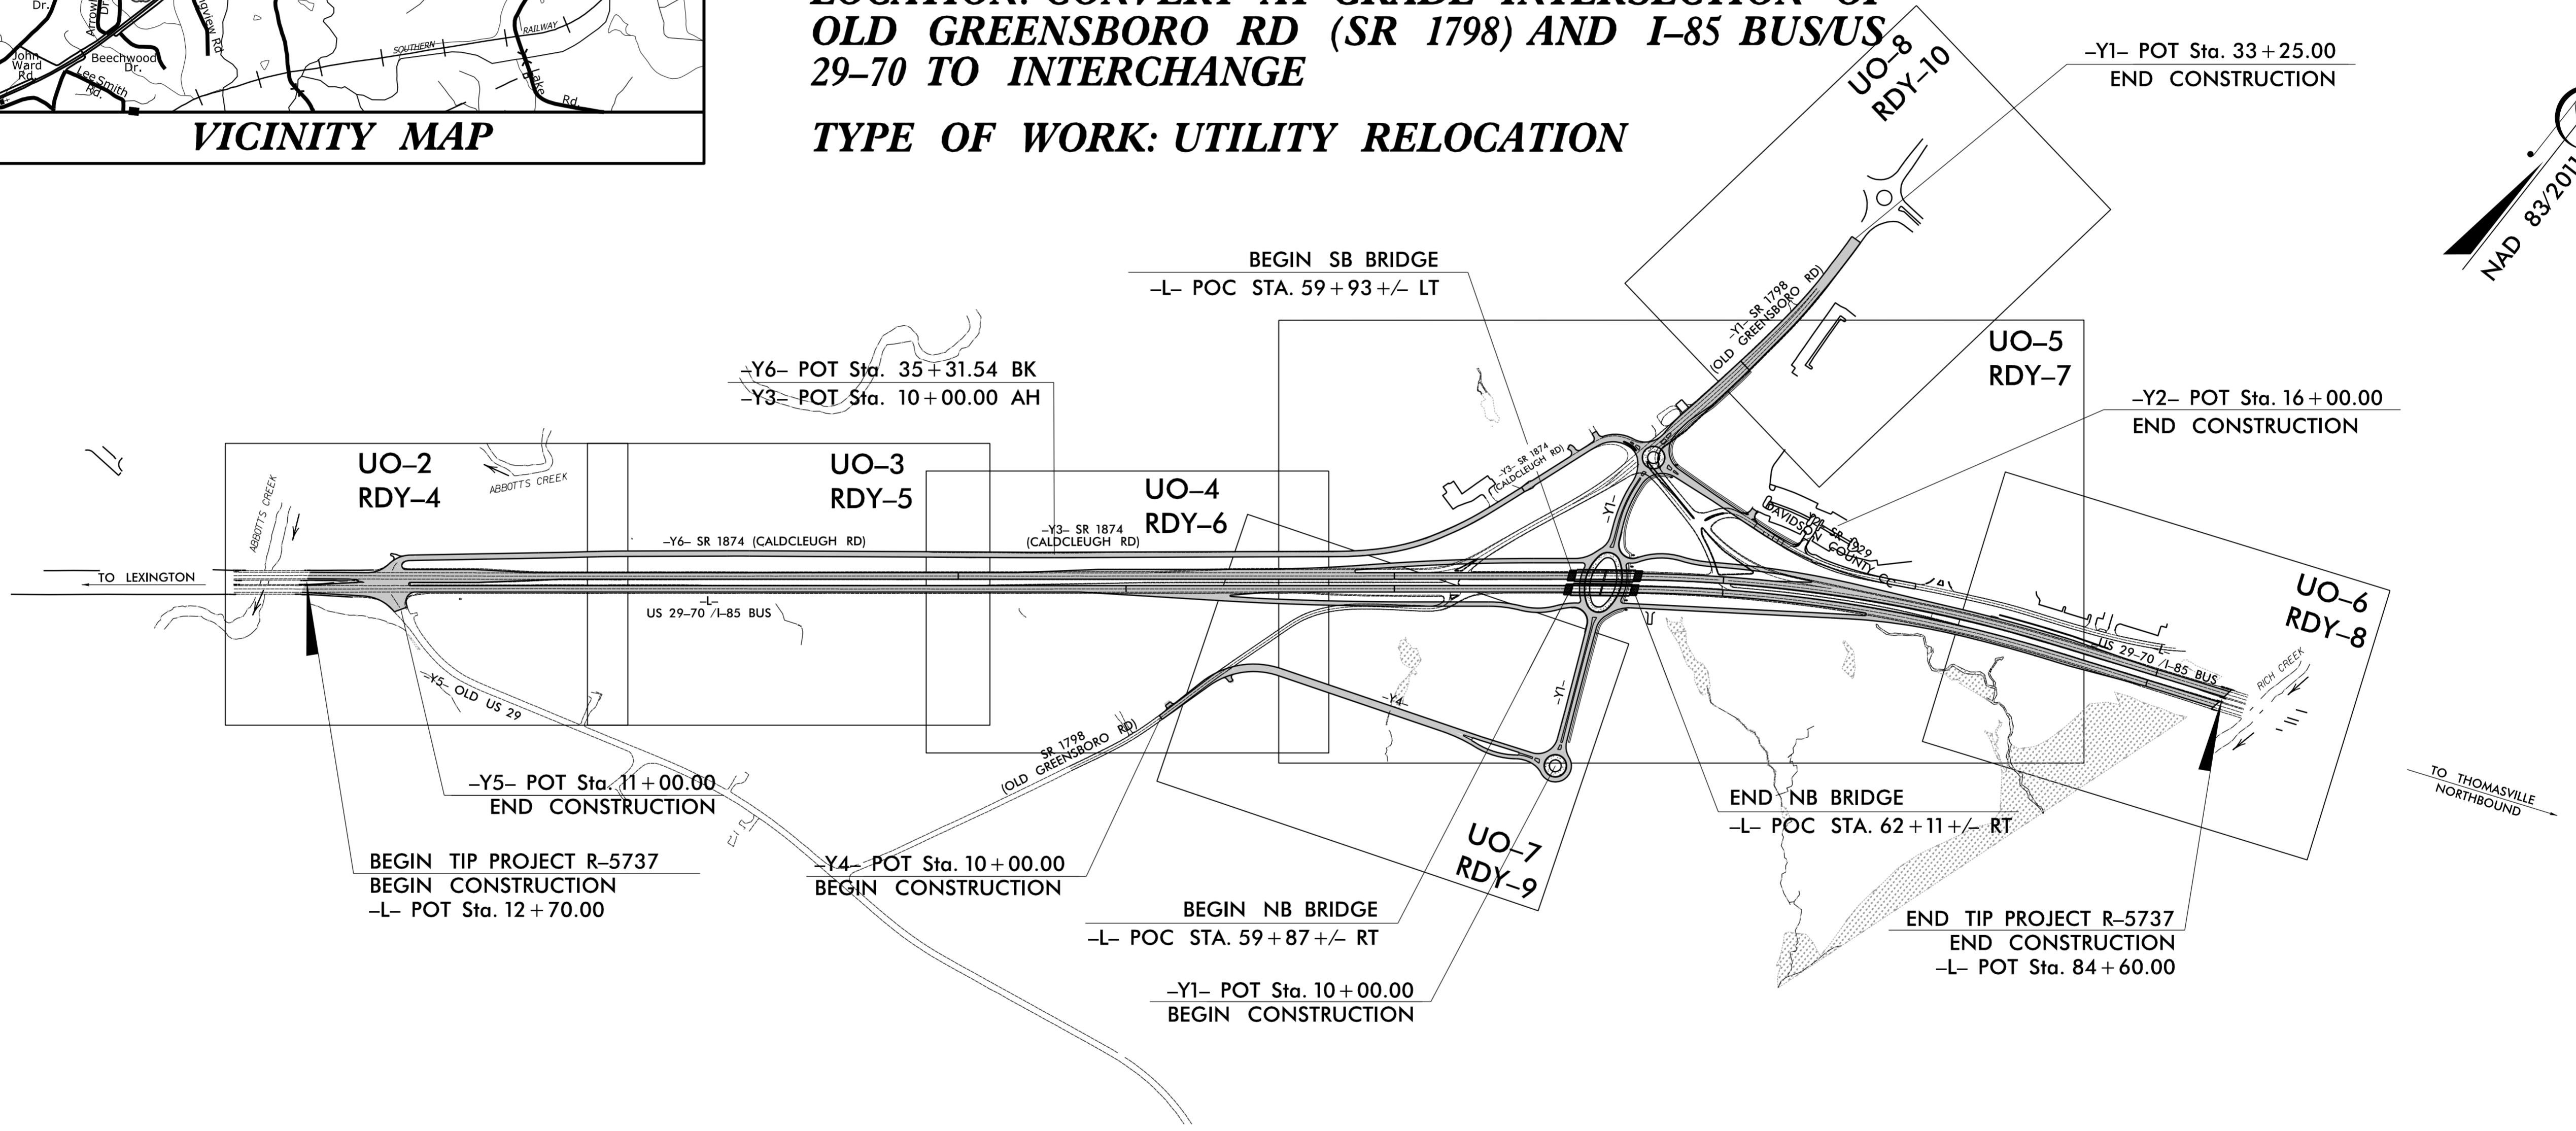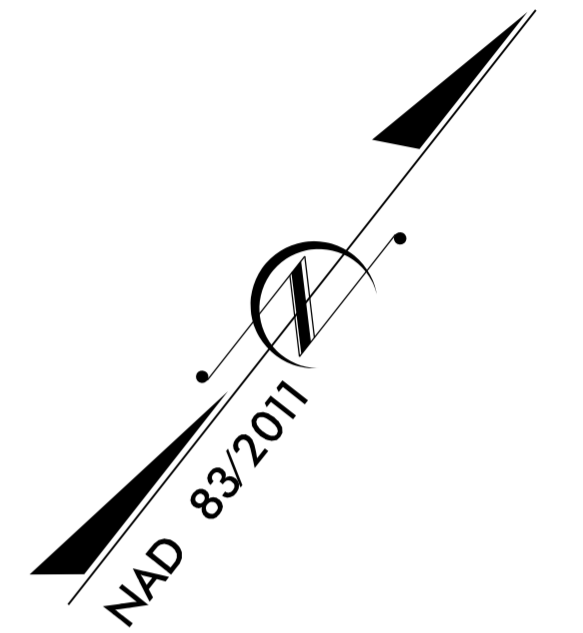

GRAPHIC SCALES

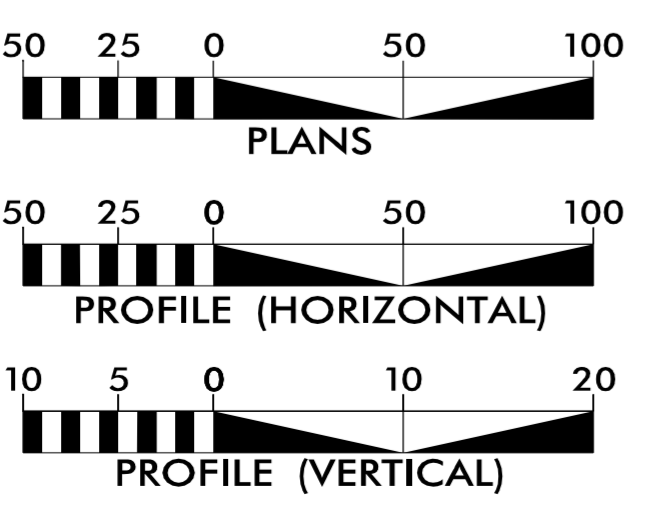

SHEET NO.:	DESCRIPTION:
UO-1	TITLE SHEET
UO-1A	DETOUR SHEET LAYOUT
UO-2 THRU UO-8	UBO PLAN SHEETS
UO-9 THRU UO-13	DETOUR UBO PLAN SHEETS

UTILITY OWNERS WITH CONFLICTS

- (A) POWER - DUKE ENERGY
- (B) POWER - ENERGY UNITED
- (C) SEWER - SPECTRUM
- (D) COMMUNICATIONS - NORTH STATE COMMUNICATIONS
- (E) COMMUNICATIONS - SPECTRUM
- (F) COMMUNICATIONS - MCI (VERIZON)
- (G) COMMUNICATIONS - WINDSTREAM
- (H) GAS - CITY OF LEXINGTON

PREPARED IN THE OFFICE OF:

CH ENGINEERING

3220 GLEN ROYAL RD. RALEIGH, NC 27617
TELE 919.788.0224 FAX 919.788.0232
NC LICENSE #P-0189

UTILITIES PROJECT ENGINEER
Mary Jo Lee, P.E.

**DIVISION OF HIGHWAYS
DIVISION 9**

375 SILAS CREEK PARKWAY
WINSTON SALEM, 27127

DAVID TRANTHAM DIVISION UTILITY ENGINEER
LYNN BASINGER DIVISION UTILITY COORDINATOR
MATT JONES DIVISION PROJECT ENGINEER
DIVISION CONTACT #4

8/9/2021 R:\Utilities\Engineering\UBO\Proj\NR5737_ut_tsn_U001_psh.dgn USERNAME