

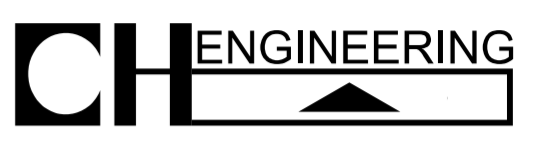


UTILITIES BY OTHERS

ALL PROPOSED UTILITY WORK SHOWN ON THIS SHEET WILL BE DONE BY OTHERS. NO PAYMENT WILL BE MADE TO THE CONTRACTOR FOR PROPOSED UTILITY WORK SHOWN ON THIS SHEET.

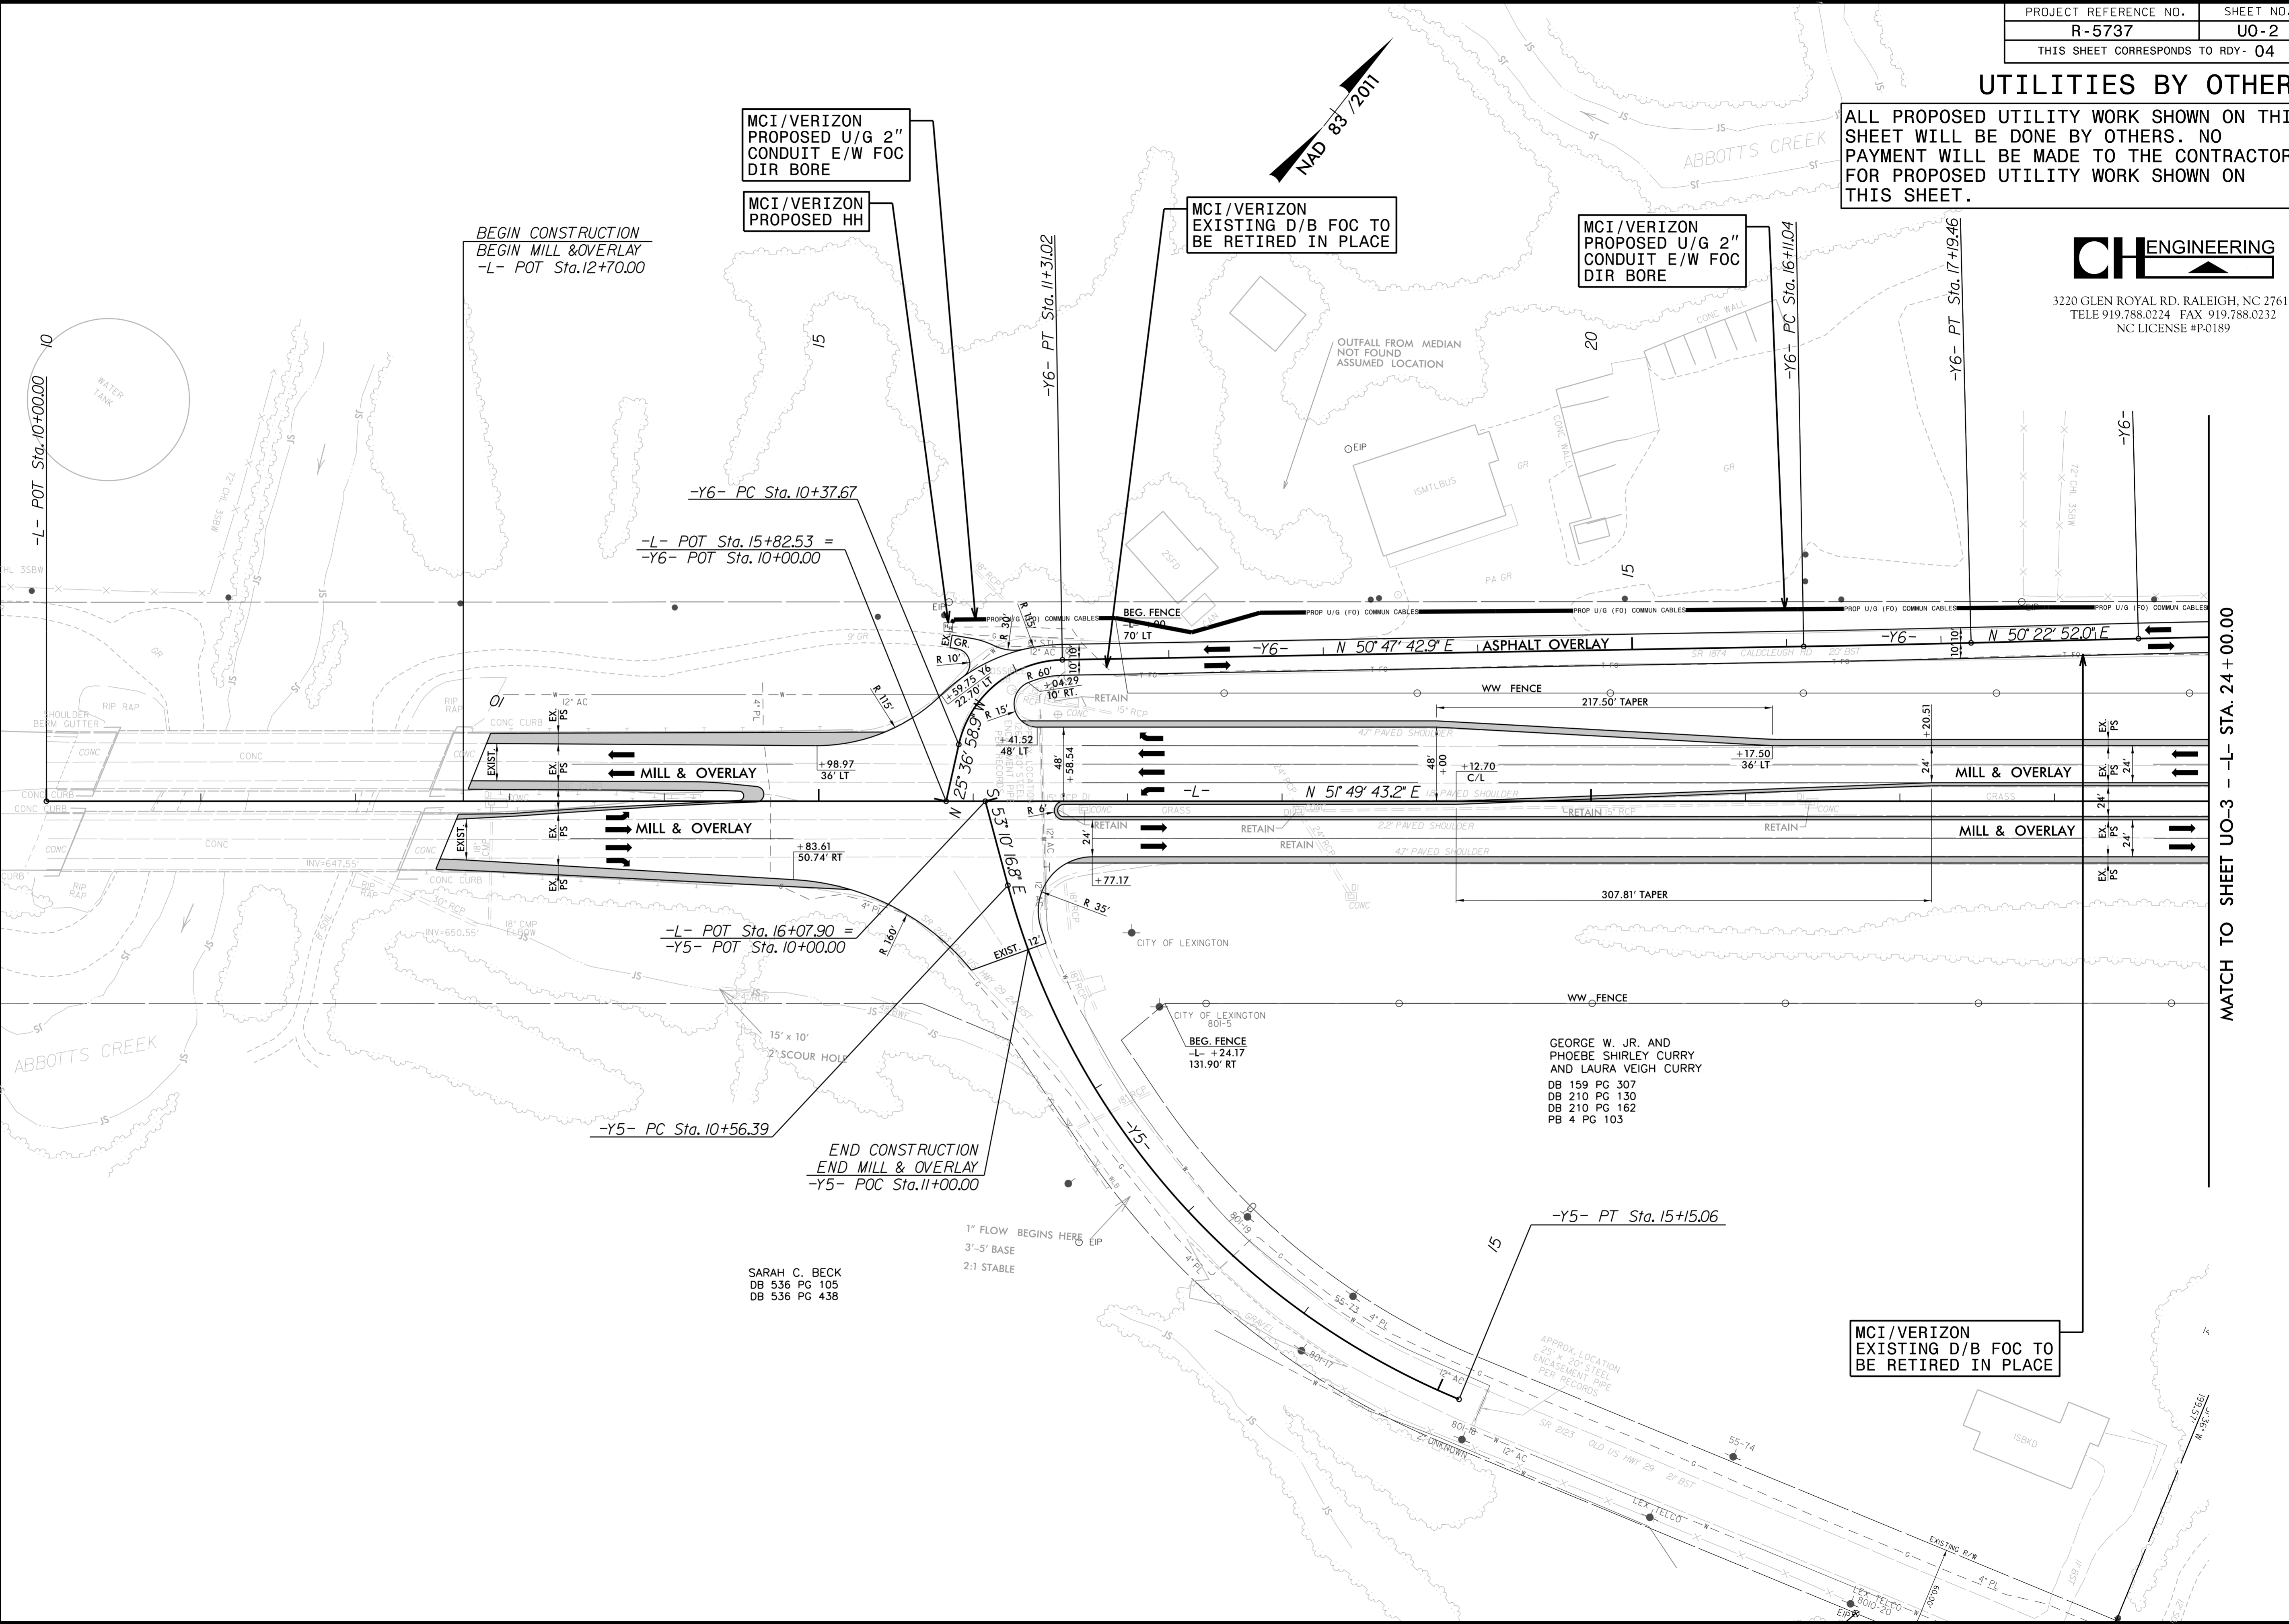

3220 GLEN ROYAL RD. RALEIGH, NC 27617
 TELE 919.788.0224 FAX 919.788.0232
 NC LICENSE #P0189

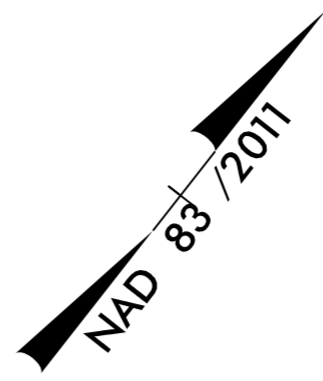

MCI/VERIZON
 PROPOSED U/G 2\"/>

MCI/VERIZON
 PROPOSED HH

MCI/VERIZON
 EXISTING D/B FOC TO
 BE RETIRED IN PLACE

MCI/VERIZON
 PROPOSED U/G 2\"/>

MCI/VERIZON
 EXISTING D/B FOC TO
 BE RETIRED IN PLACE

BEGIN CONSTRUCTION
 BEGIN MILL & OVERLAY
 -L- POT Sta. 12+70.00

END CONSTRUCTION
 END MILL & OVERLAY
 -Y5- POC Sta. 11+00.00

SARAH C. BECK
 DB 536 PG 105
 DB 536 PG 438

MATCH TO SHEET UO-3 - L- STA. 24+00.00

8/6/2021 C:\Users\james\Engineering\UBD\Proj\R5737\ut_rdy4_U002.psh.dgn