

UTILITIES BY OTHERS

ALL PROPOSED UTILITY WORK SHOWN ON THIS SHEET WILL BE DONE BY OTHERS. NO PAYMENT WILL BE MADE TO THE CONTRACTOR FOR PROPOSED UTILITY WORK SHOWN ON THIS SHEET.



3220 GLEN ROYAL RD. RALEIGH, NC 27617
 TELE 919.788.0224 FAX 919.788.0232
 NC LICENSE #P-0189

MCI/VERIZON EXISTING D/B FOC TO BE RETIRED IN PLACE

MCI/VERIZON PROPOSED U/G 2" CONDUIT E/W FOC DIR BORE


MCI/VERIZON EXISTING D/B FOC TO BE RETIRED IN PLACE

MCI/VERIZON PROPOSED U/G 2" CONDUIT E/W FOC DIR BORE

SPECTRUM

MATCH TO SHEET UO-3 -- L- STA. 37+00.00

MATCH TO SHEET UO-5 -- L- STA. 50+00.00

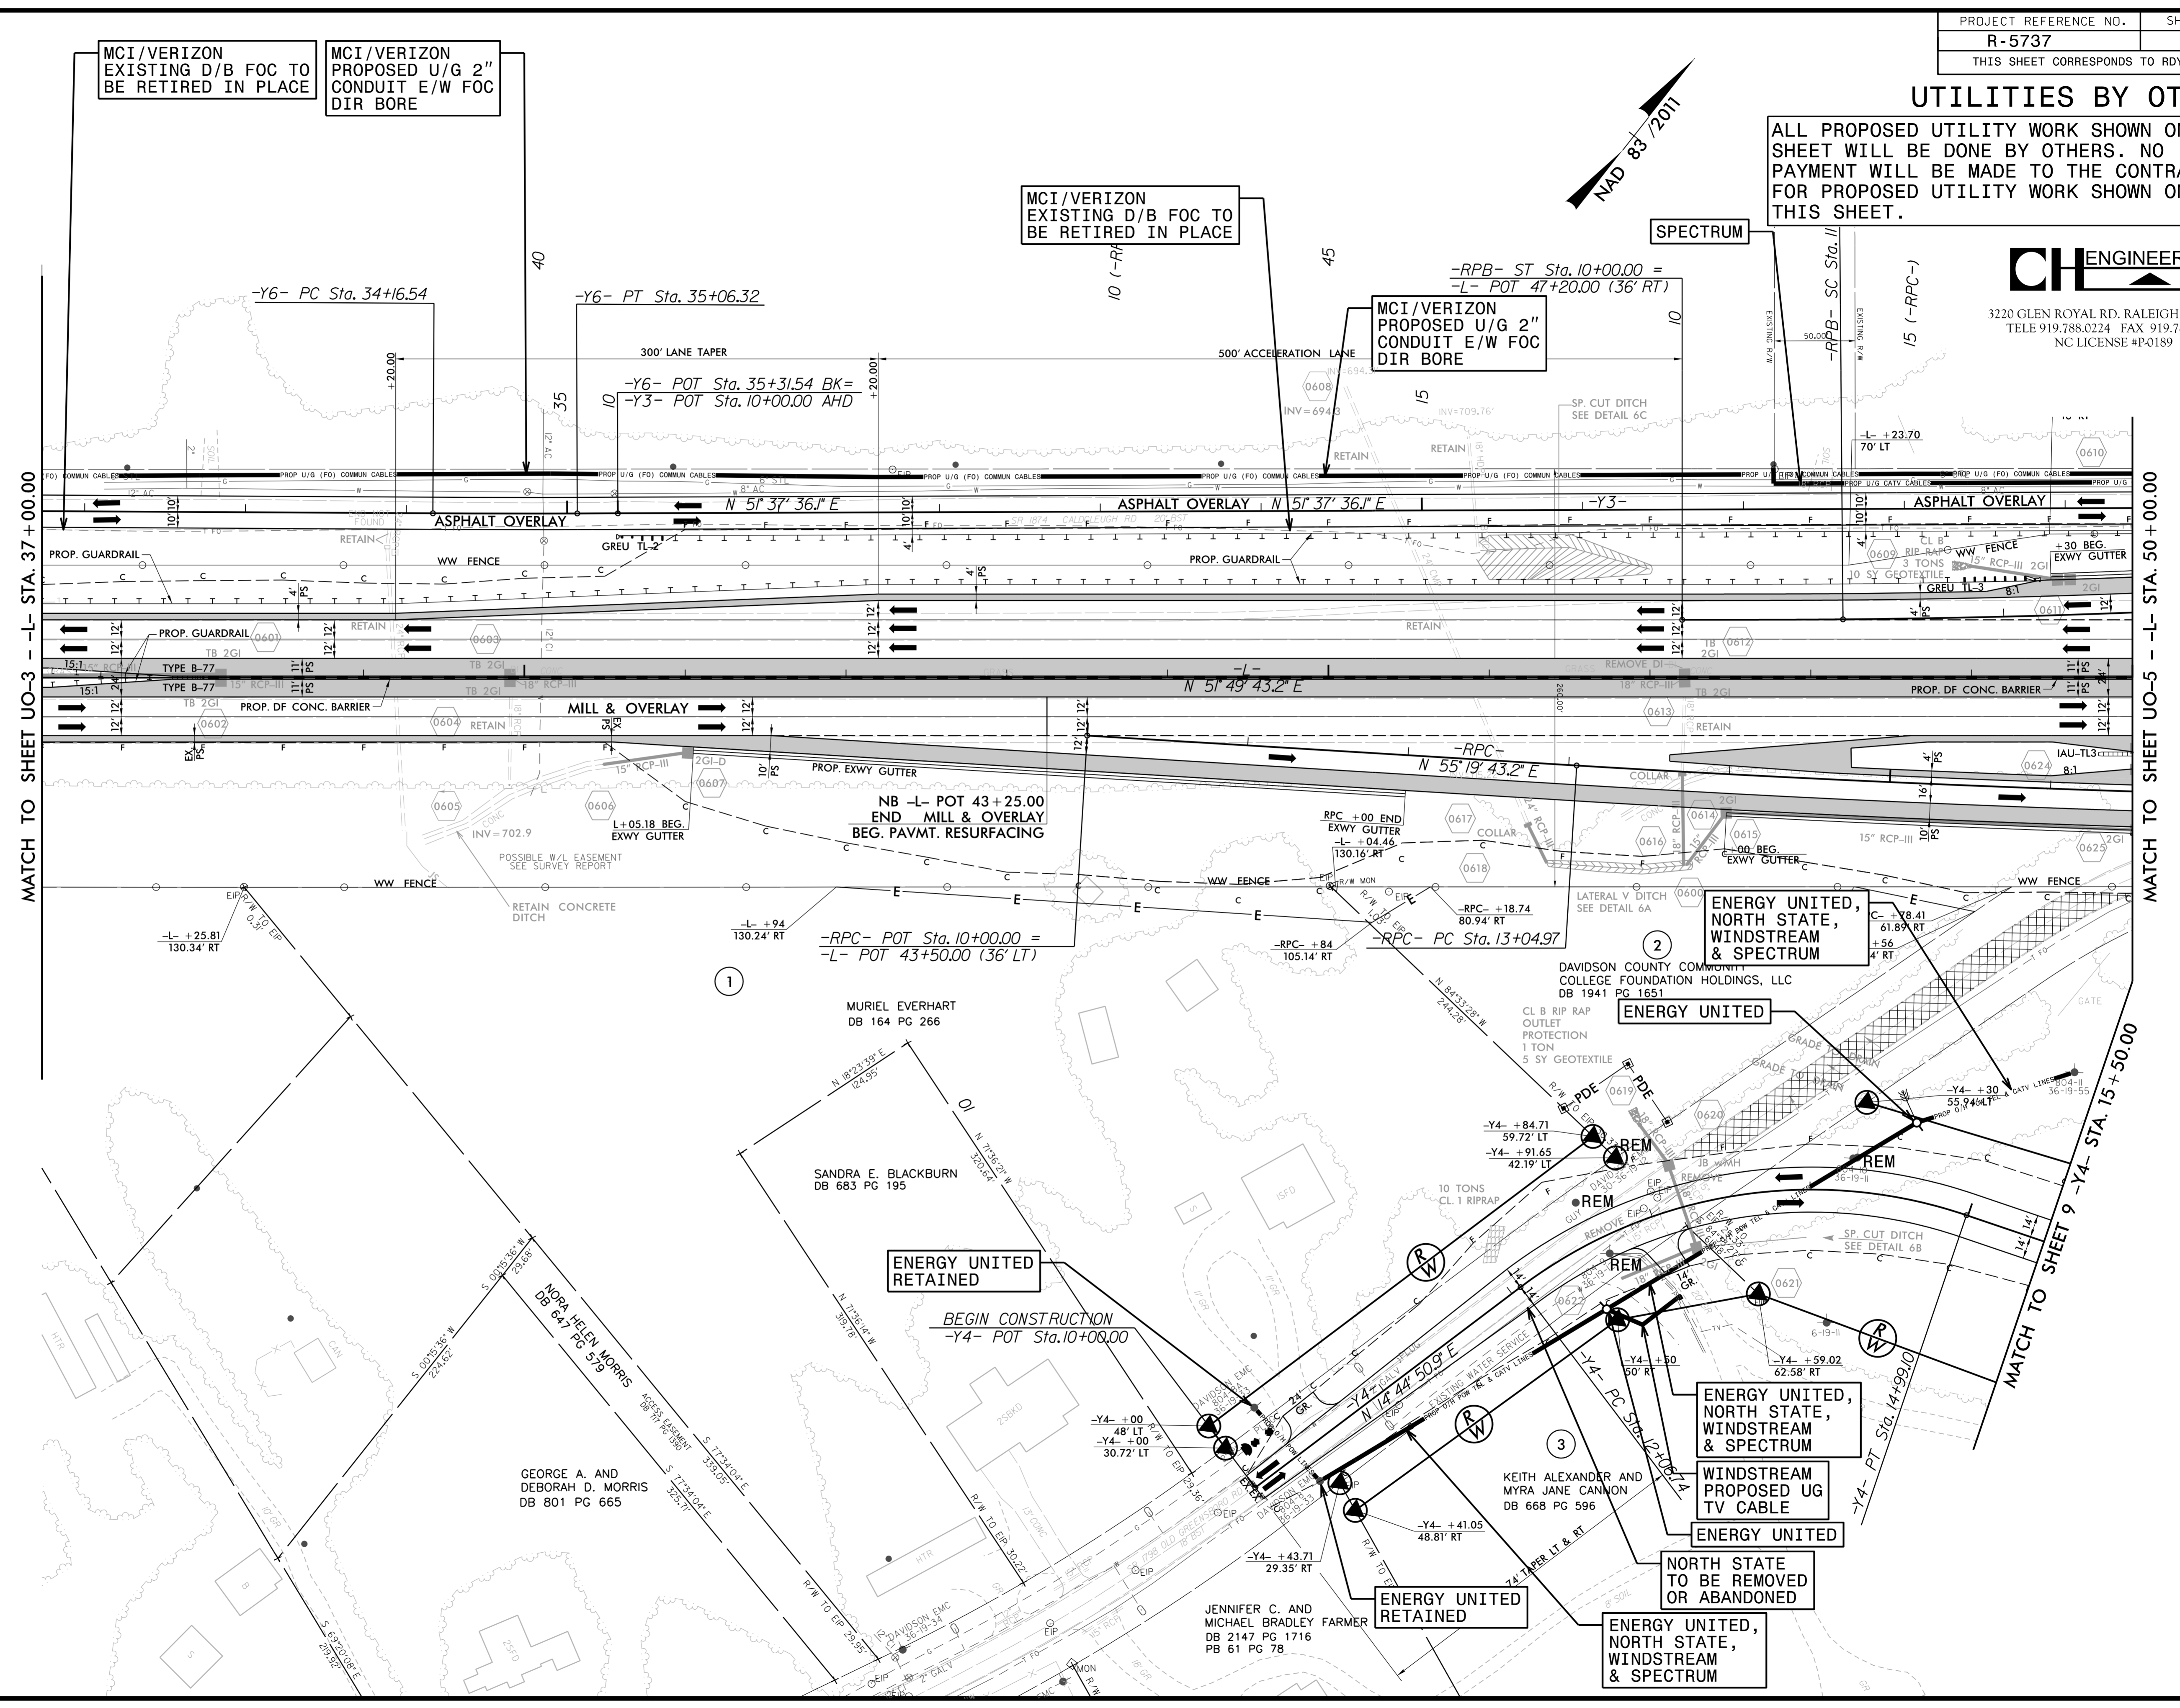

8/6/2021 11:58:11 AM Engineering\UBD\Projects\RDY\5737\ut_rdy6_U004_psh.dgn