



NOTE:
 MCI/VERIZON DIR BORE FROM -Y3- STA 27+75 TO -Y1- STA 25+50 TO BE PLACED AT 20' DEPTH. TRENCH FROM -Y3- STA 26+00 TO -Y3- STA 27+75. TYPICAL DIR BORE AT 6' DEPTH.


UTILITIES BY OTHERS
 ALL PROPOSED UTILITY WORK SHOWN ON THIS SHEET WILL BE DONE BY OTHERS. NO PAYMENT WILL BE MADE TO THE CONTRACTOR FOR PROPOSED UTILITY WORK SHOWN ON THIS SHEET.

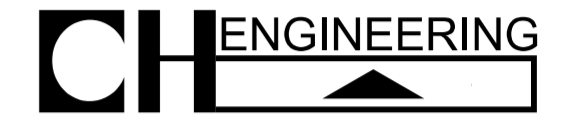

3220 GLEN ROYAL RD. RALEIGH, NC 27617
 TELE 919.788.0224 FAX 919.788.0232
 NC LICENSE #P-0189

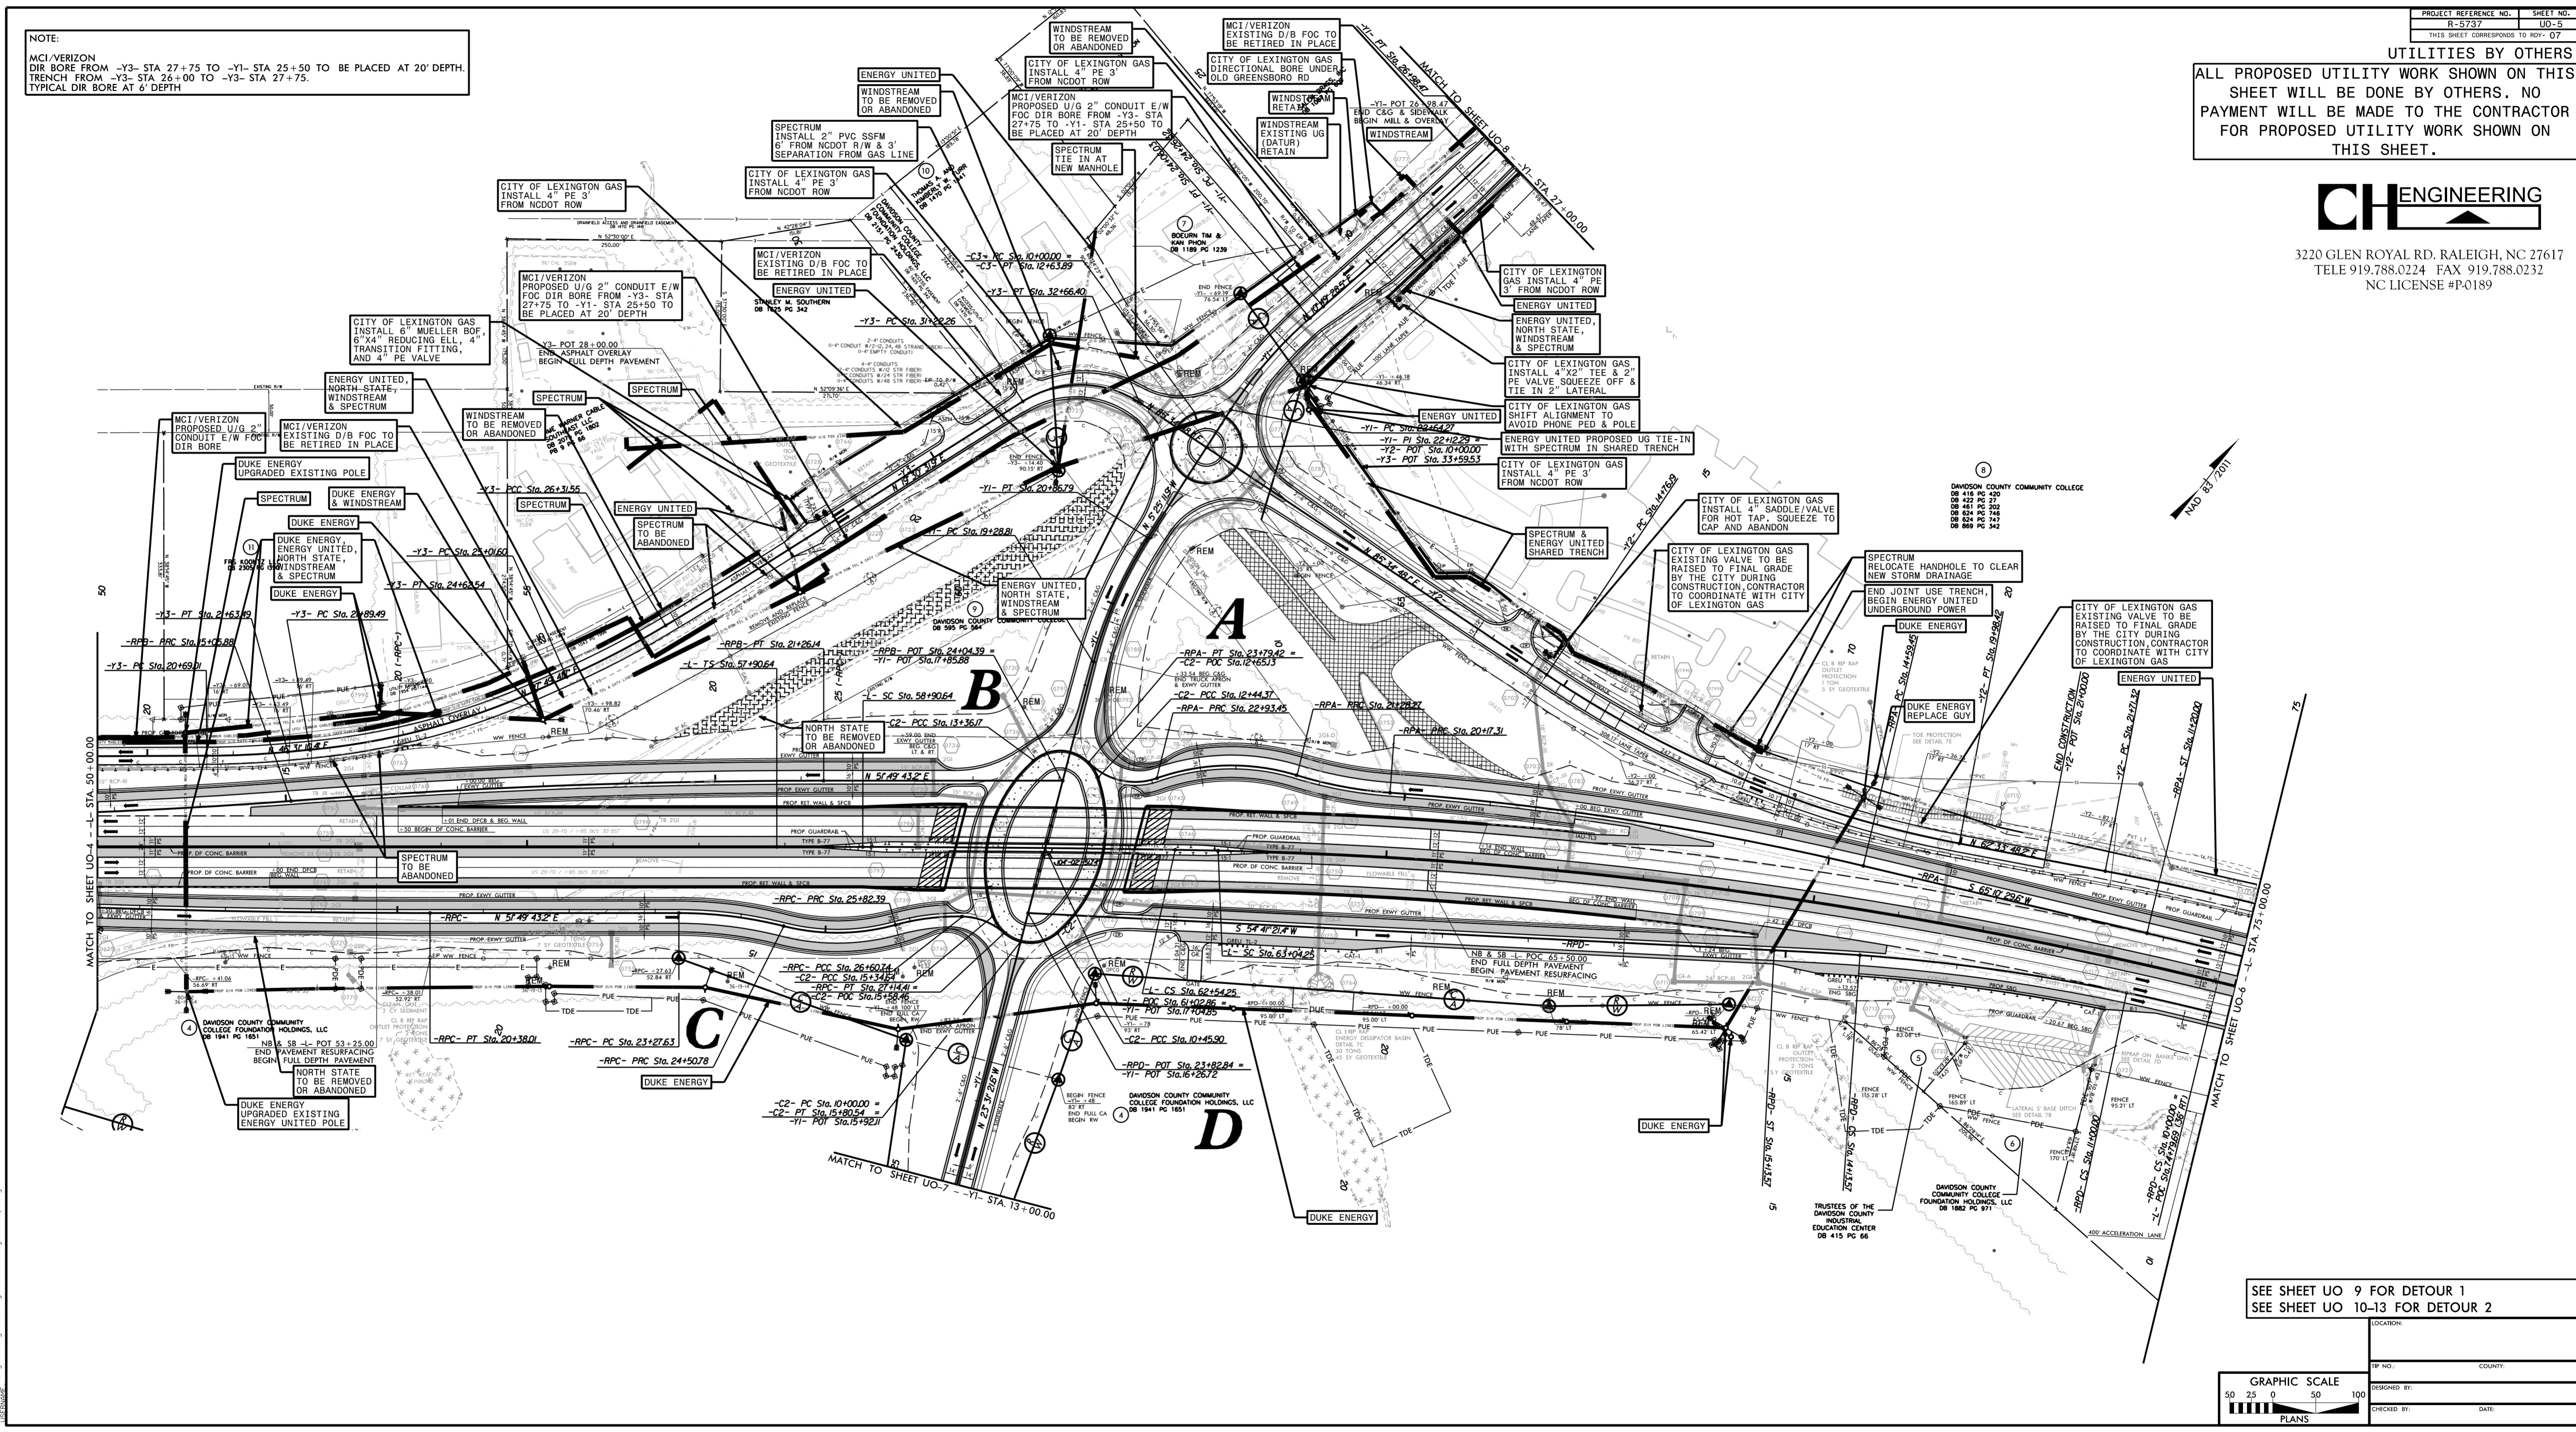

SEE SHEET UO 9 FOR DETOUR 1
 SEE SHEET UO 10-13 FOR DETOUR 2

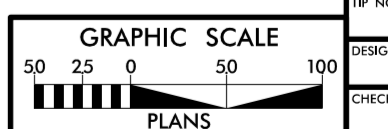

DATE:	DATE:
CHECKED BY:	CHECKED BY:
DESIGNED BY:	DESIGNED BY:
PROJECT NO.:	PROJECT NO.:
COUNTY:	COUNTY:
LOCATION:	LOCATION: