



### UTILITIES BY OTHERS

ALL PROPOSED UTILITY WORK SHOWN ON THIS SHEET WILL BE DONE BY OTHERS. NO PAYMENT WILL BE MADE TO THE CONTRACTOR FOR PROPOSED UTILITY WORK SHOWN ON THIS SHEET.

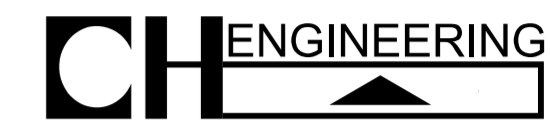

3220 GLEN ROYAL RD. RALEIGH, NC 27617  
 TELE 919.788.0224 FAX 919.788.0232  
 NC LICENSE #P-0189

## -DETOUR ROUTE 2-

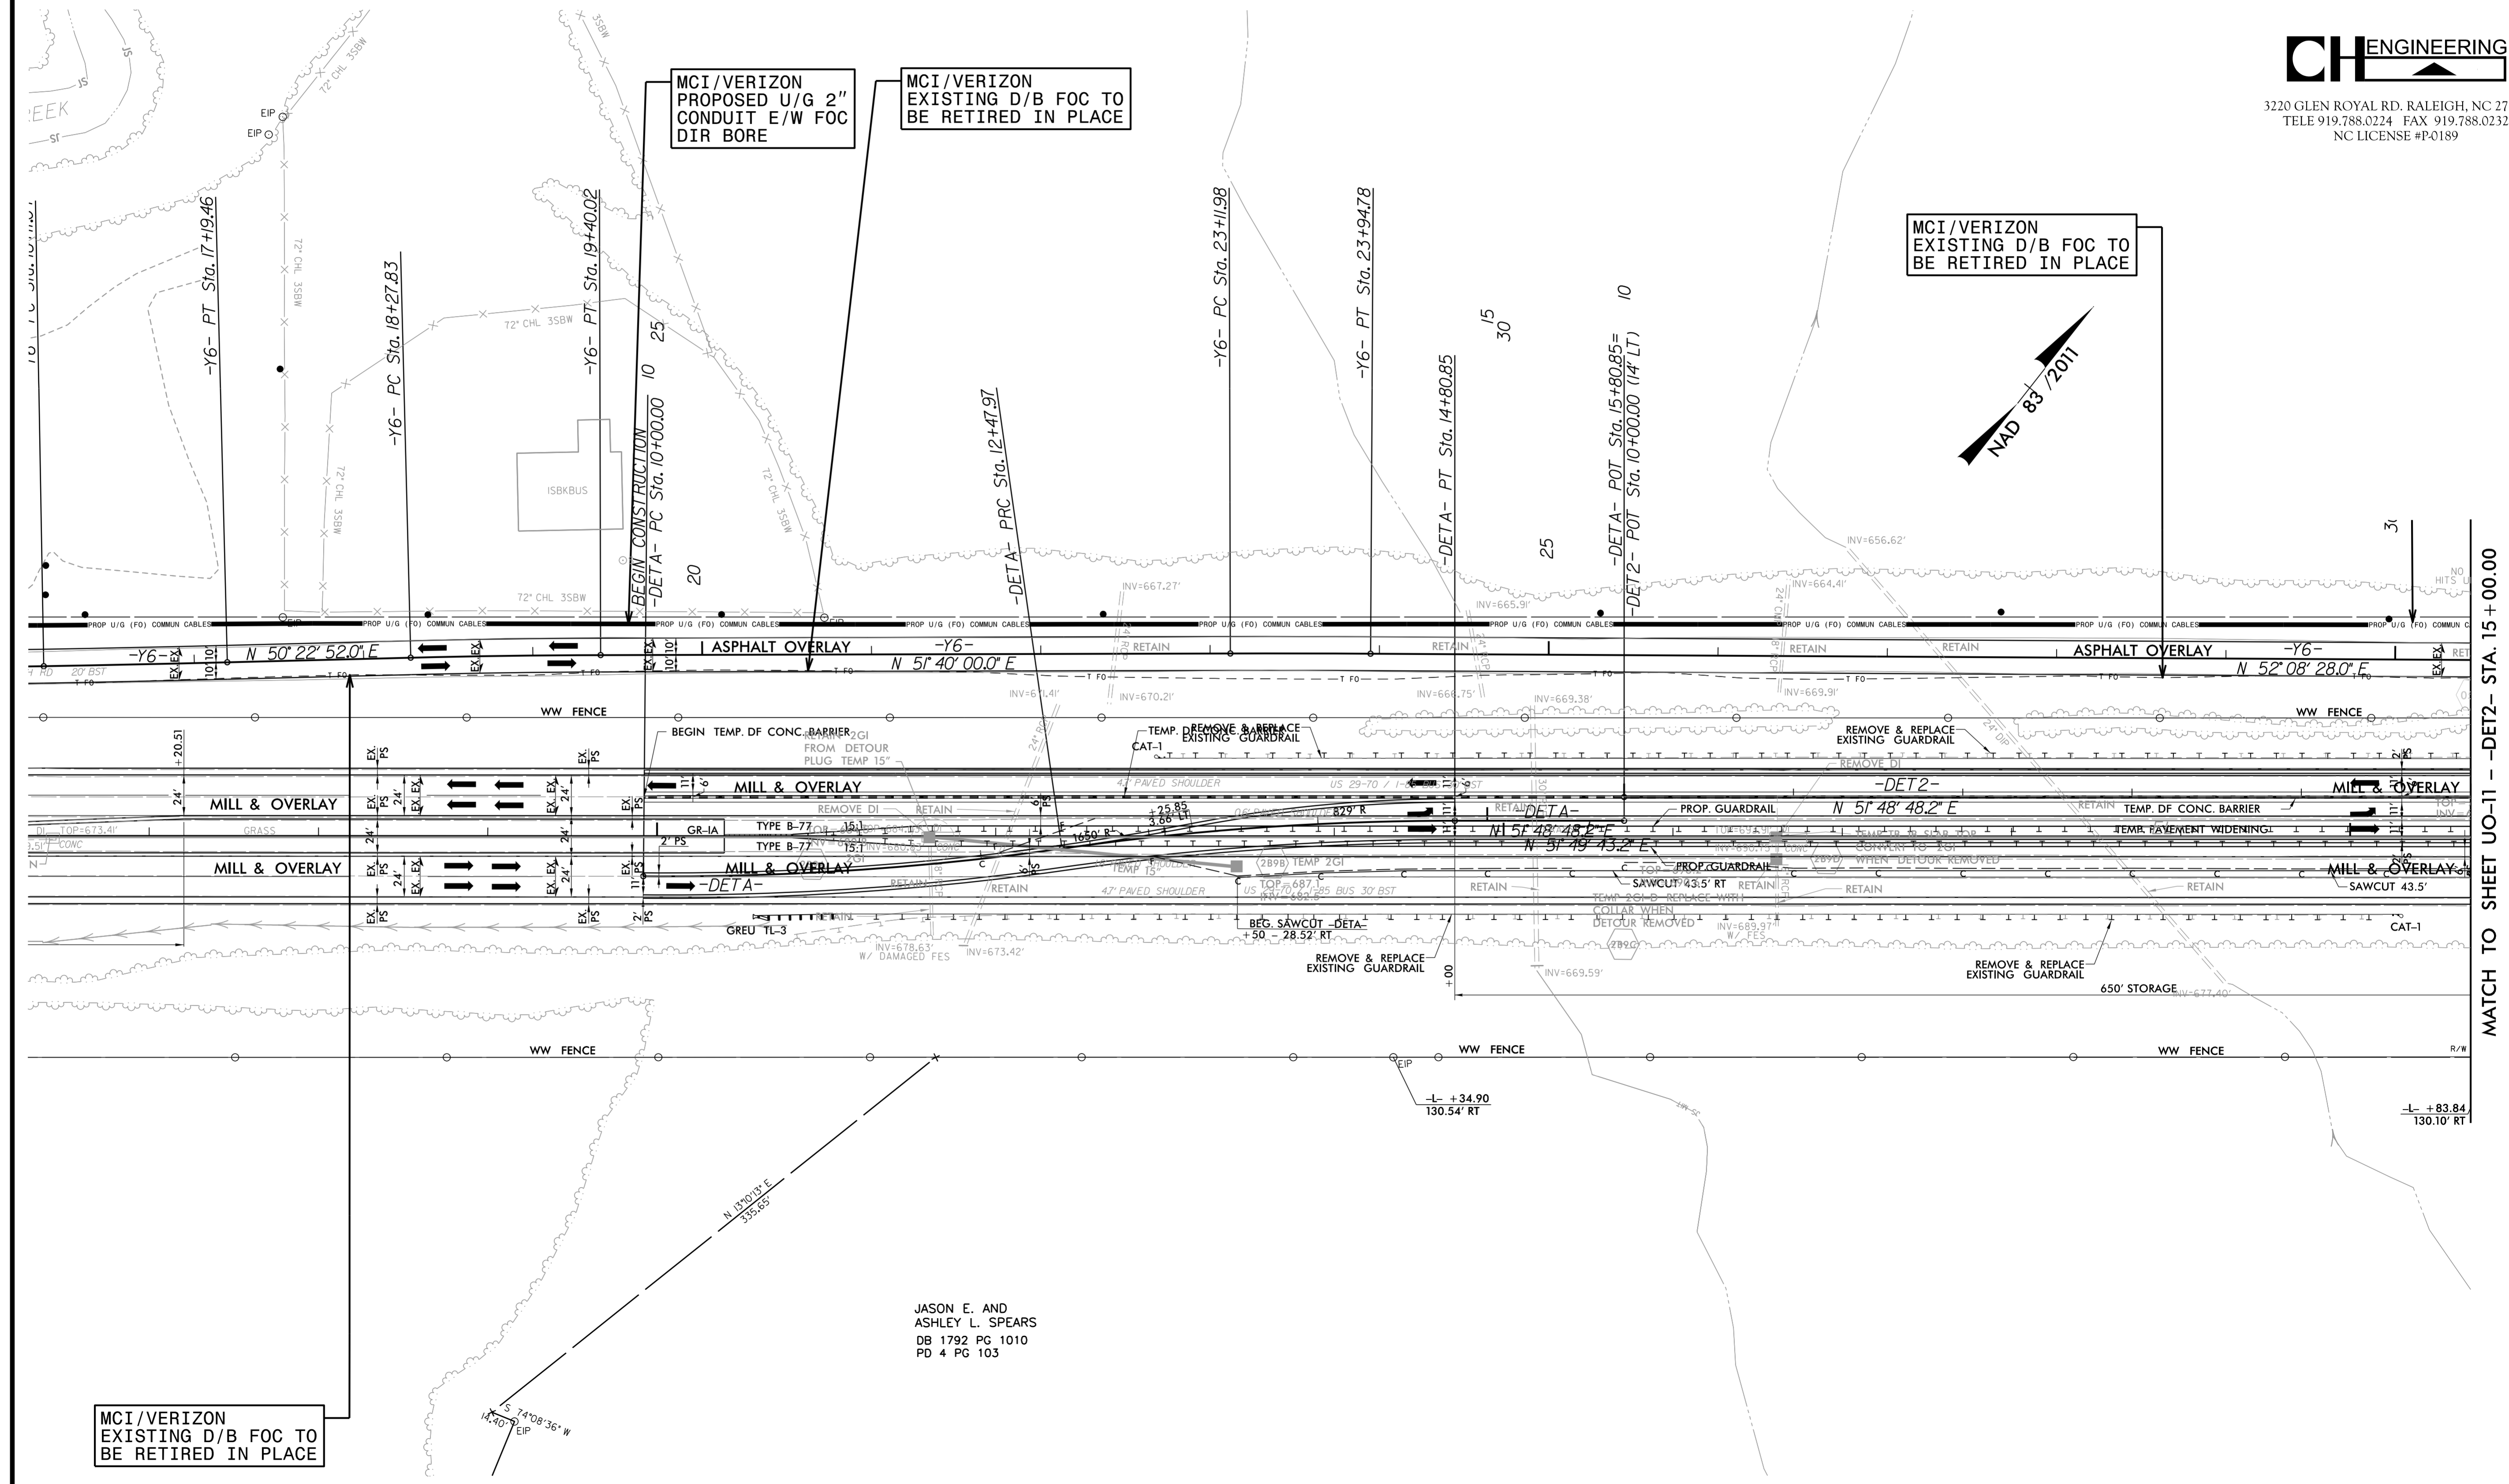

MCI/VERIZON PROPOSED U/G 2" CONDUIT E/W FOC DIR BORE

MCI/VERIZON EXISTING D/B FOC TO BE RETIRED IN PLACE

MCI/VERIZON EXISTING D/B FOC TO BE RETIRED IN PLACE

MCI/VERIZON EXISTING D/B FOC TO BE RETIRED IN PLACE

JASON E. AND  
 ASHLEY L. SPEARS  
 DB 1792 PG 1010  
 PD 4 PG 103

MATCH TO SHEET UO-11 - -DETA- STA. 15 + 00.00