


UTILITIES BY OTHERS

ALL PROPOSED UTILITY WORK SHOWN ON THIS SHEET WILL BE DONE BY OTHERS. NO PAYMENT WILL BE MADE TO THE CONTRACTOR FOR PROPOSED UTILITY WORK SHOWN ON THIS SHEET.

-DETOUR ROUTE 2-

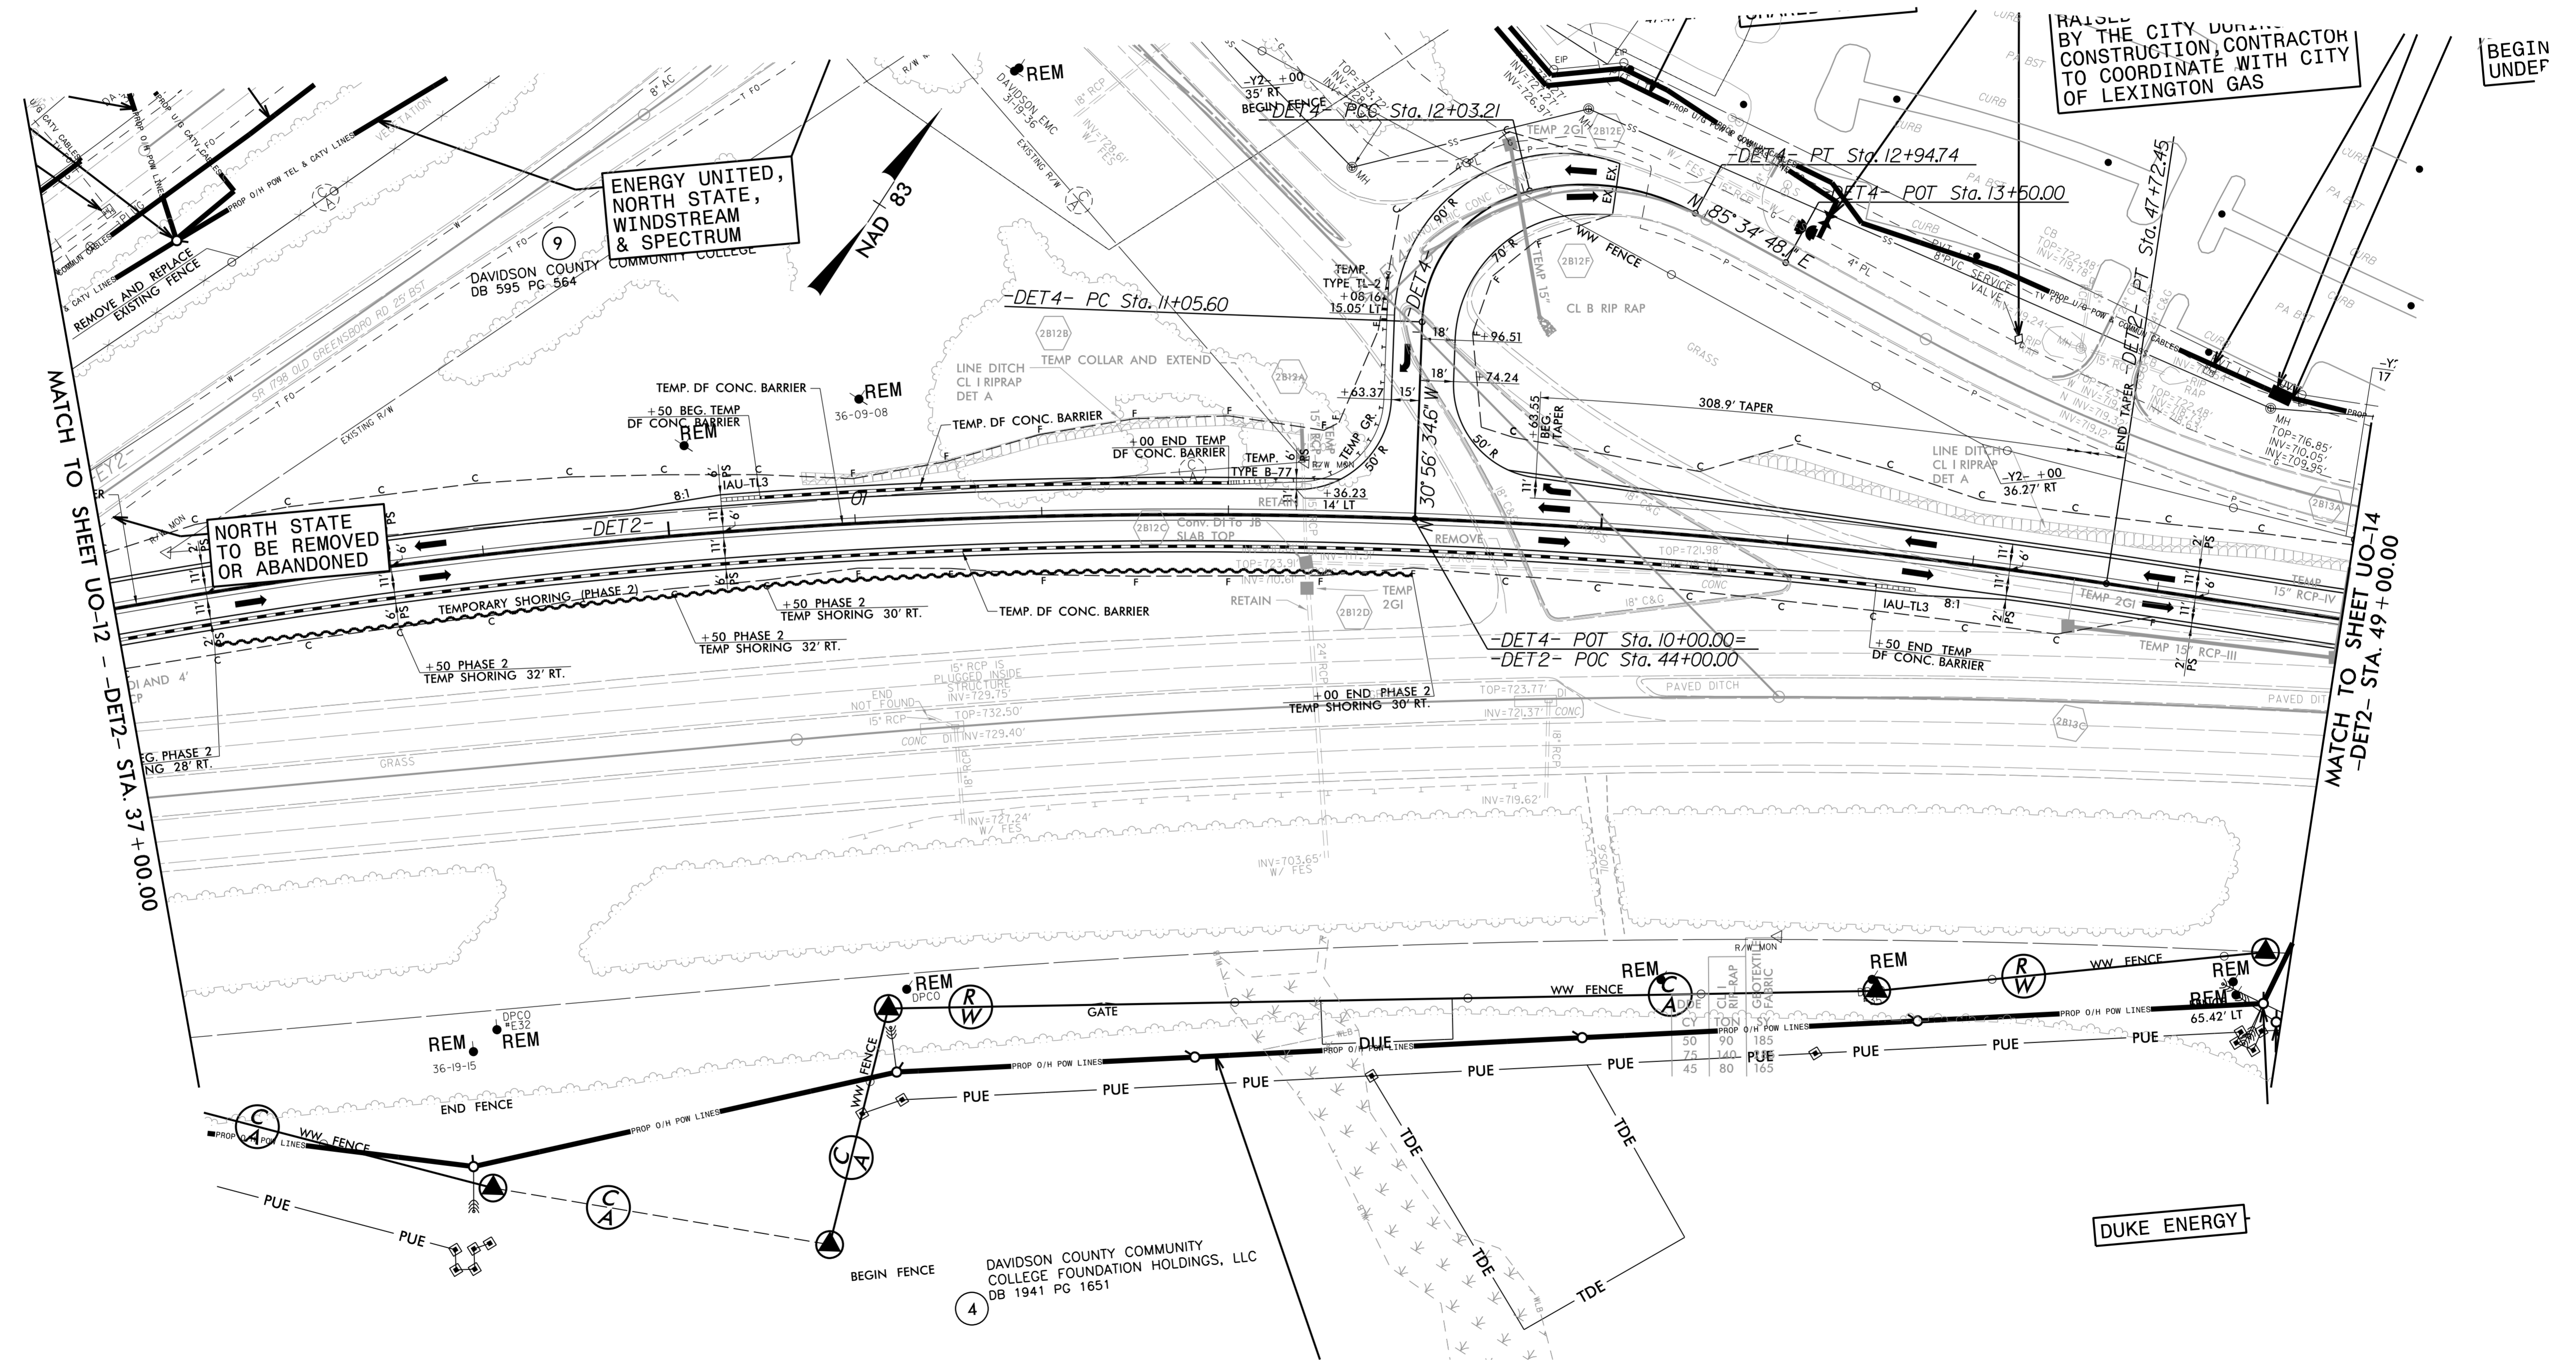

NORTH STATE TO BE REMOVED OR ABANDONED

RAISED BY THE CITY DURING CONSTRUCTION, CONTRACTOR TO COORDINATE WITH CITY OF LEXINGTON GAS

BEGIN UNDEF

MATCH TO SHEET UO-12 - DET2- STA. 37 + 00.00

MATCH TO SHEET UO-14 - DET2- STA. 49 + 00.00

8/6/2021 1:58:10 PM C:\Users\jshd\OneDrive\Engineering\UBD\Projects\R5737\rdy-2B-09_UO13.psh.dgn

