


6/23/16

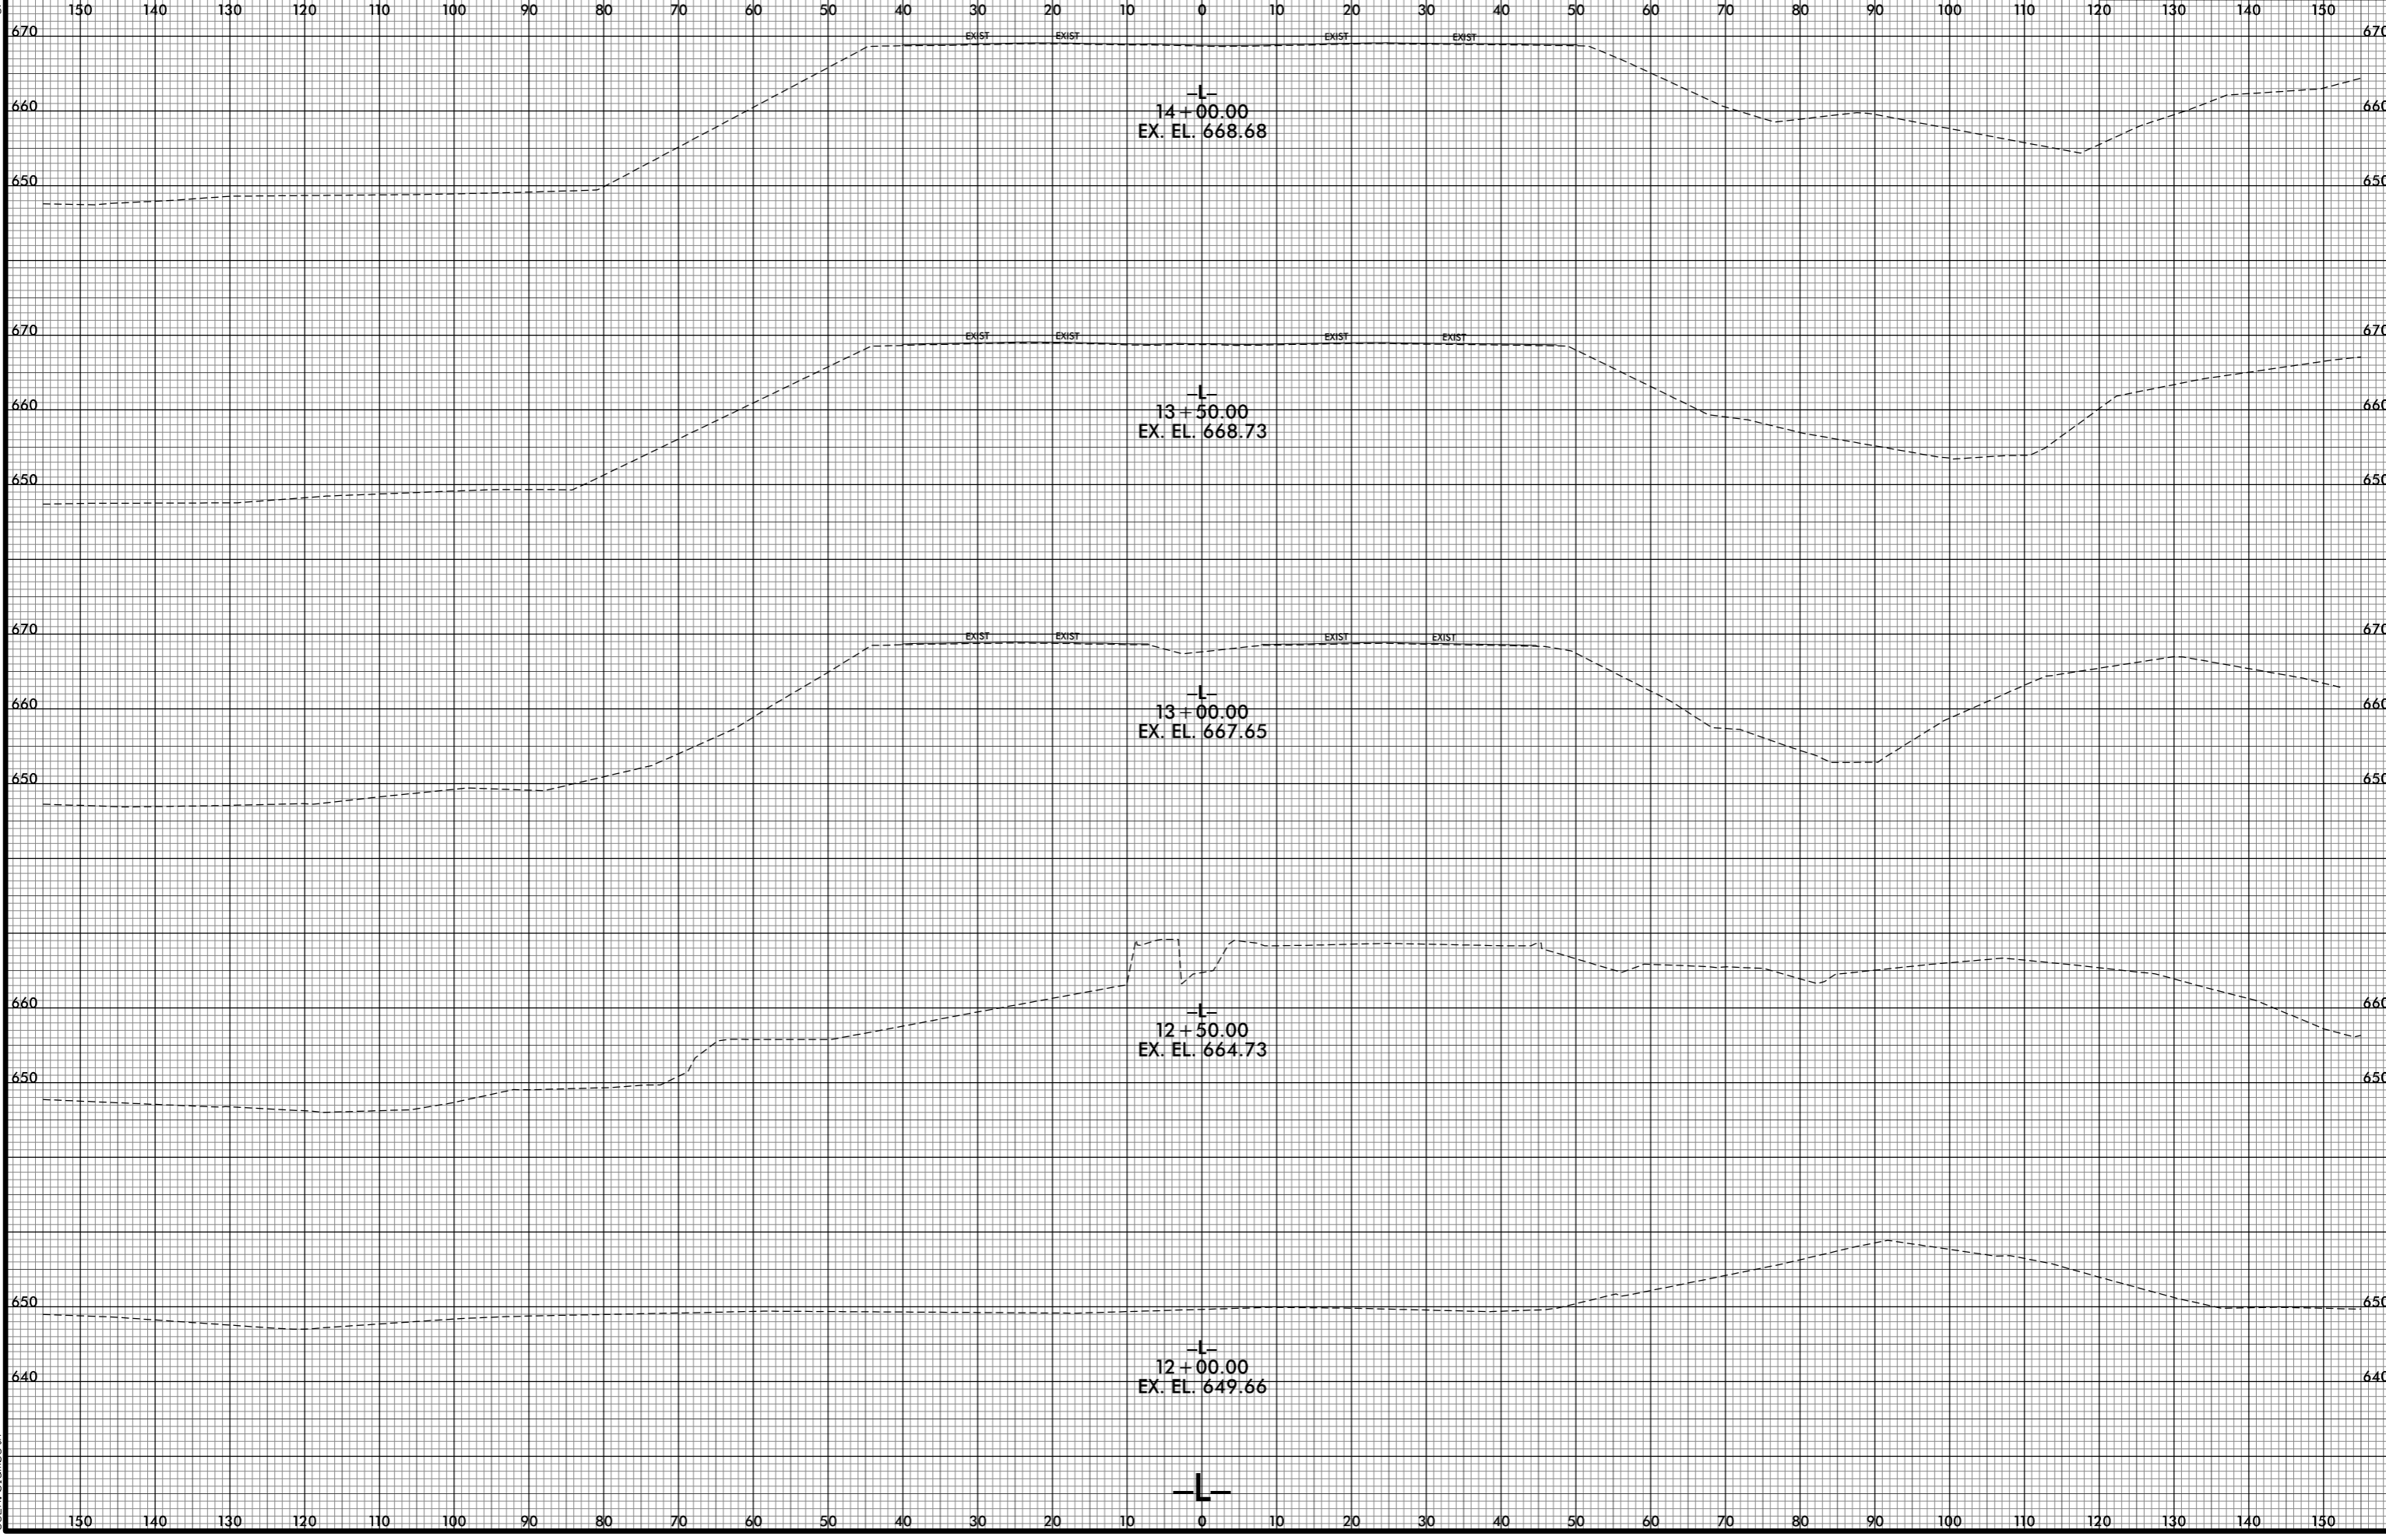

7/1/2015 4:26:58 PM  
j:\RS737\_XP\L\L.dgn  
jls:rl:slm:eth