


6/23/16

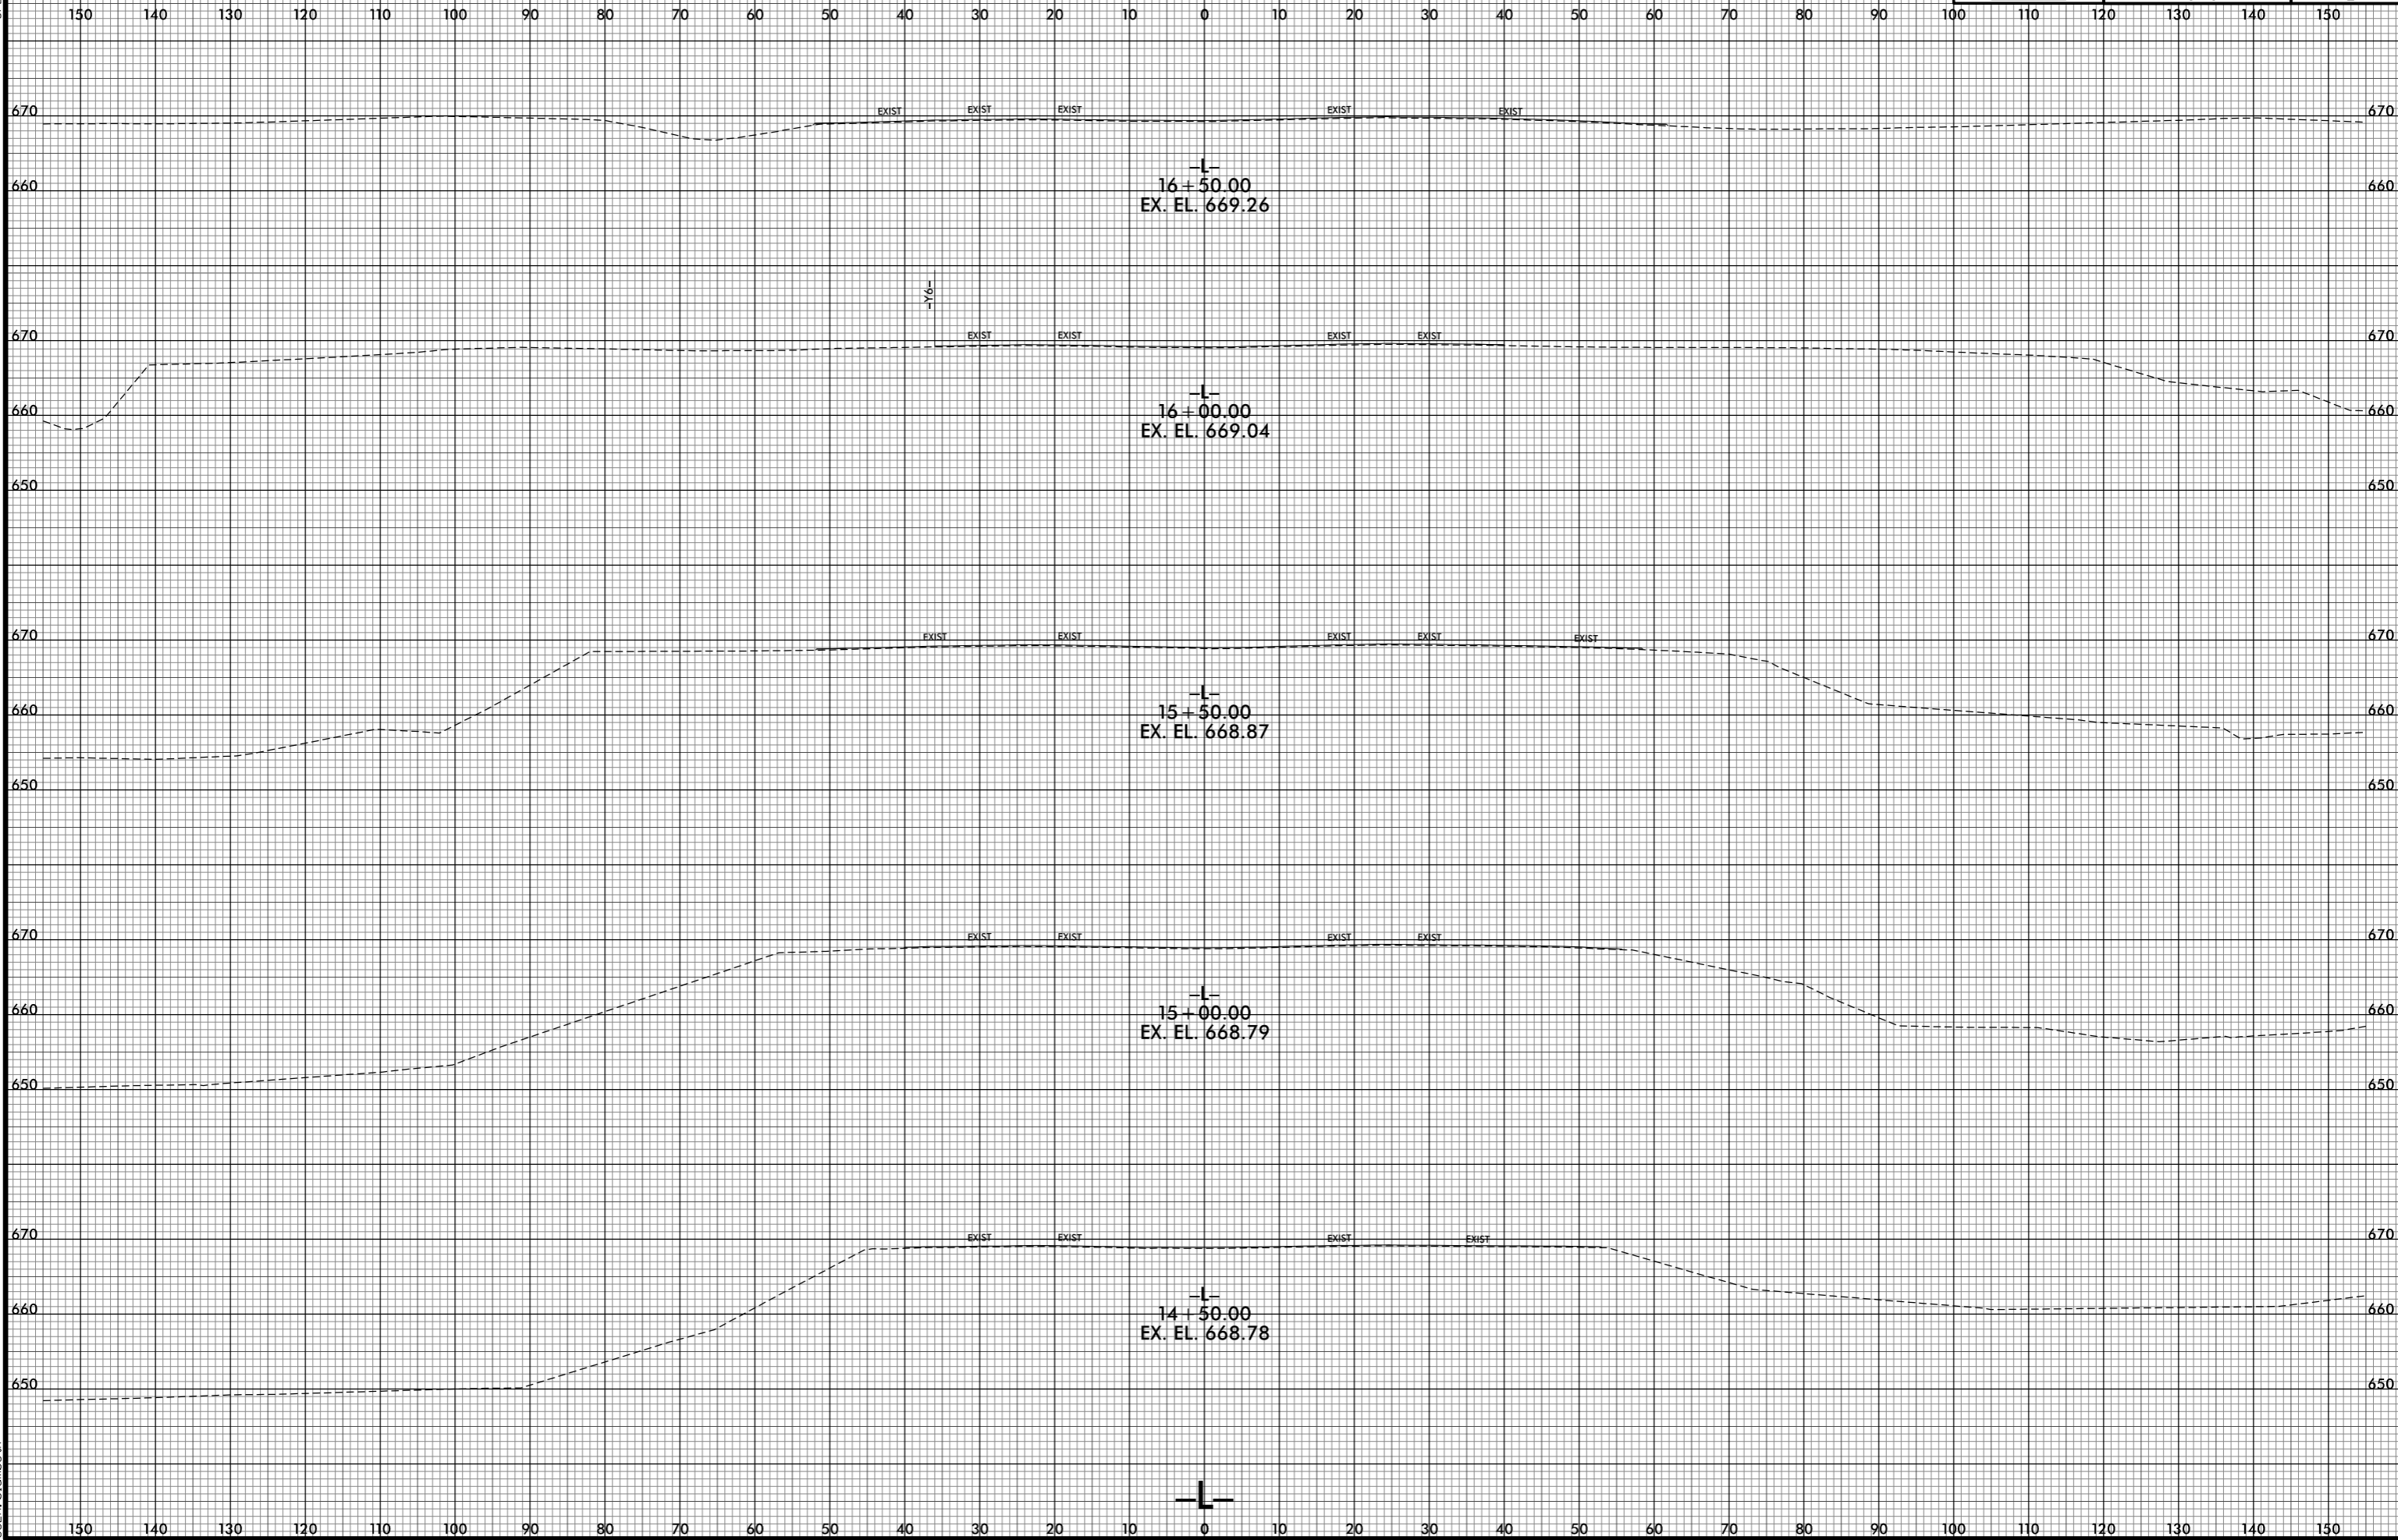

7/1/2015 4:27:00 PM
j:\R5737_XPL\1.dgn