


6/23/16

0 5 10	PROJ. REFERENCE NO.	SHEET NO.
	R-5737	X-7

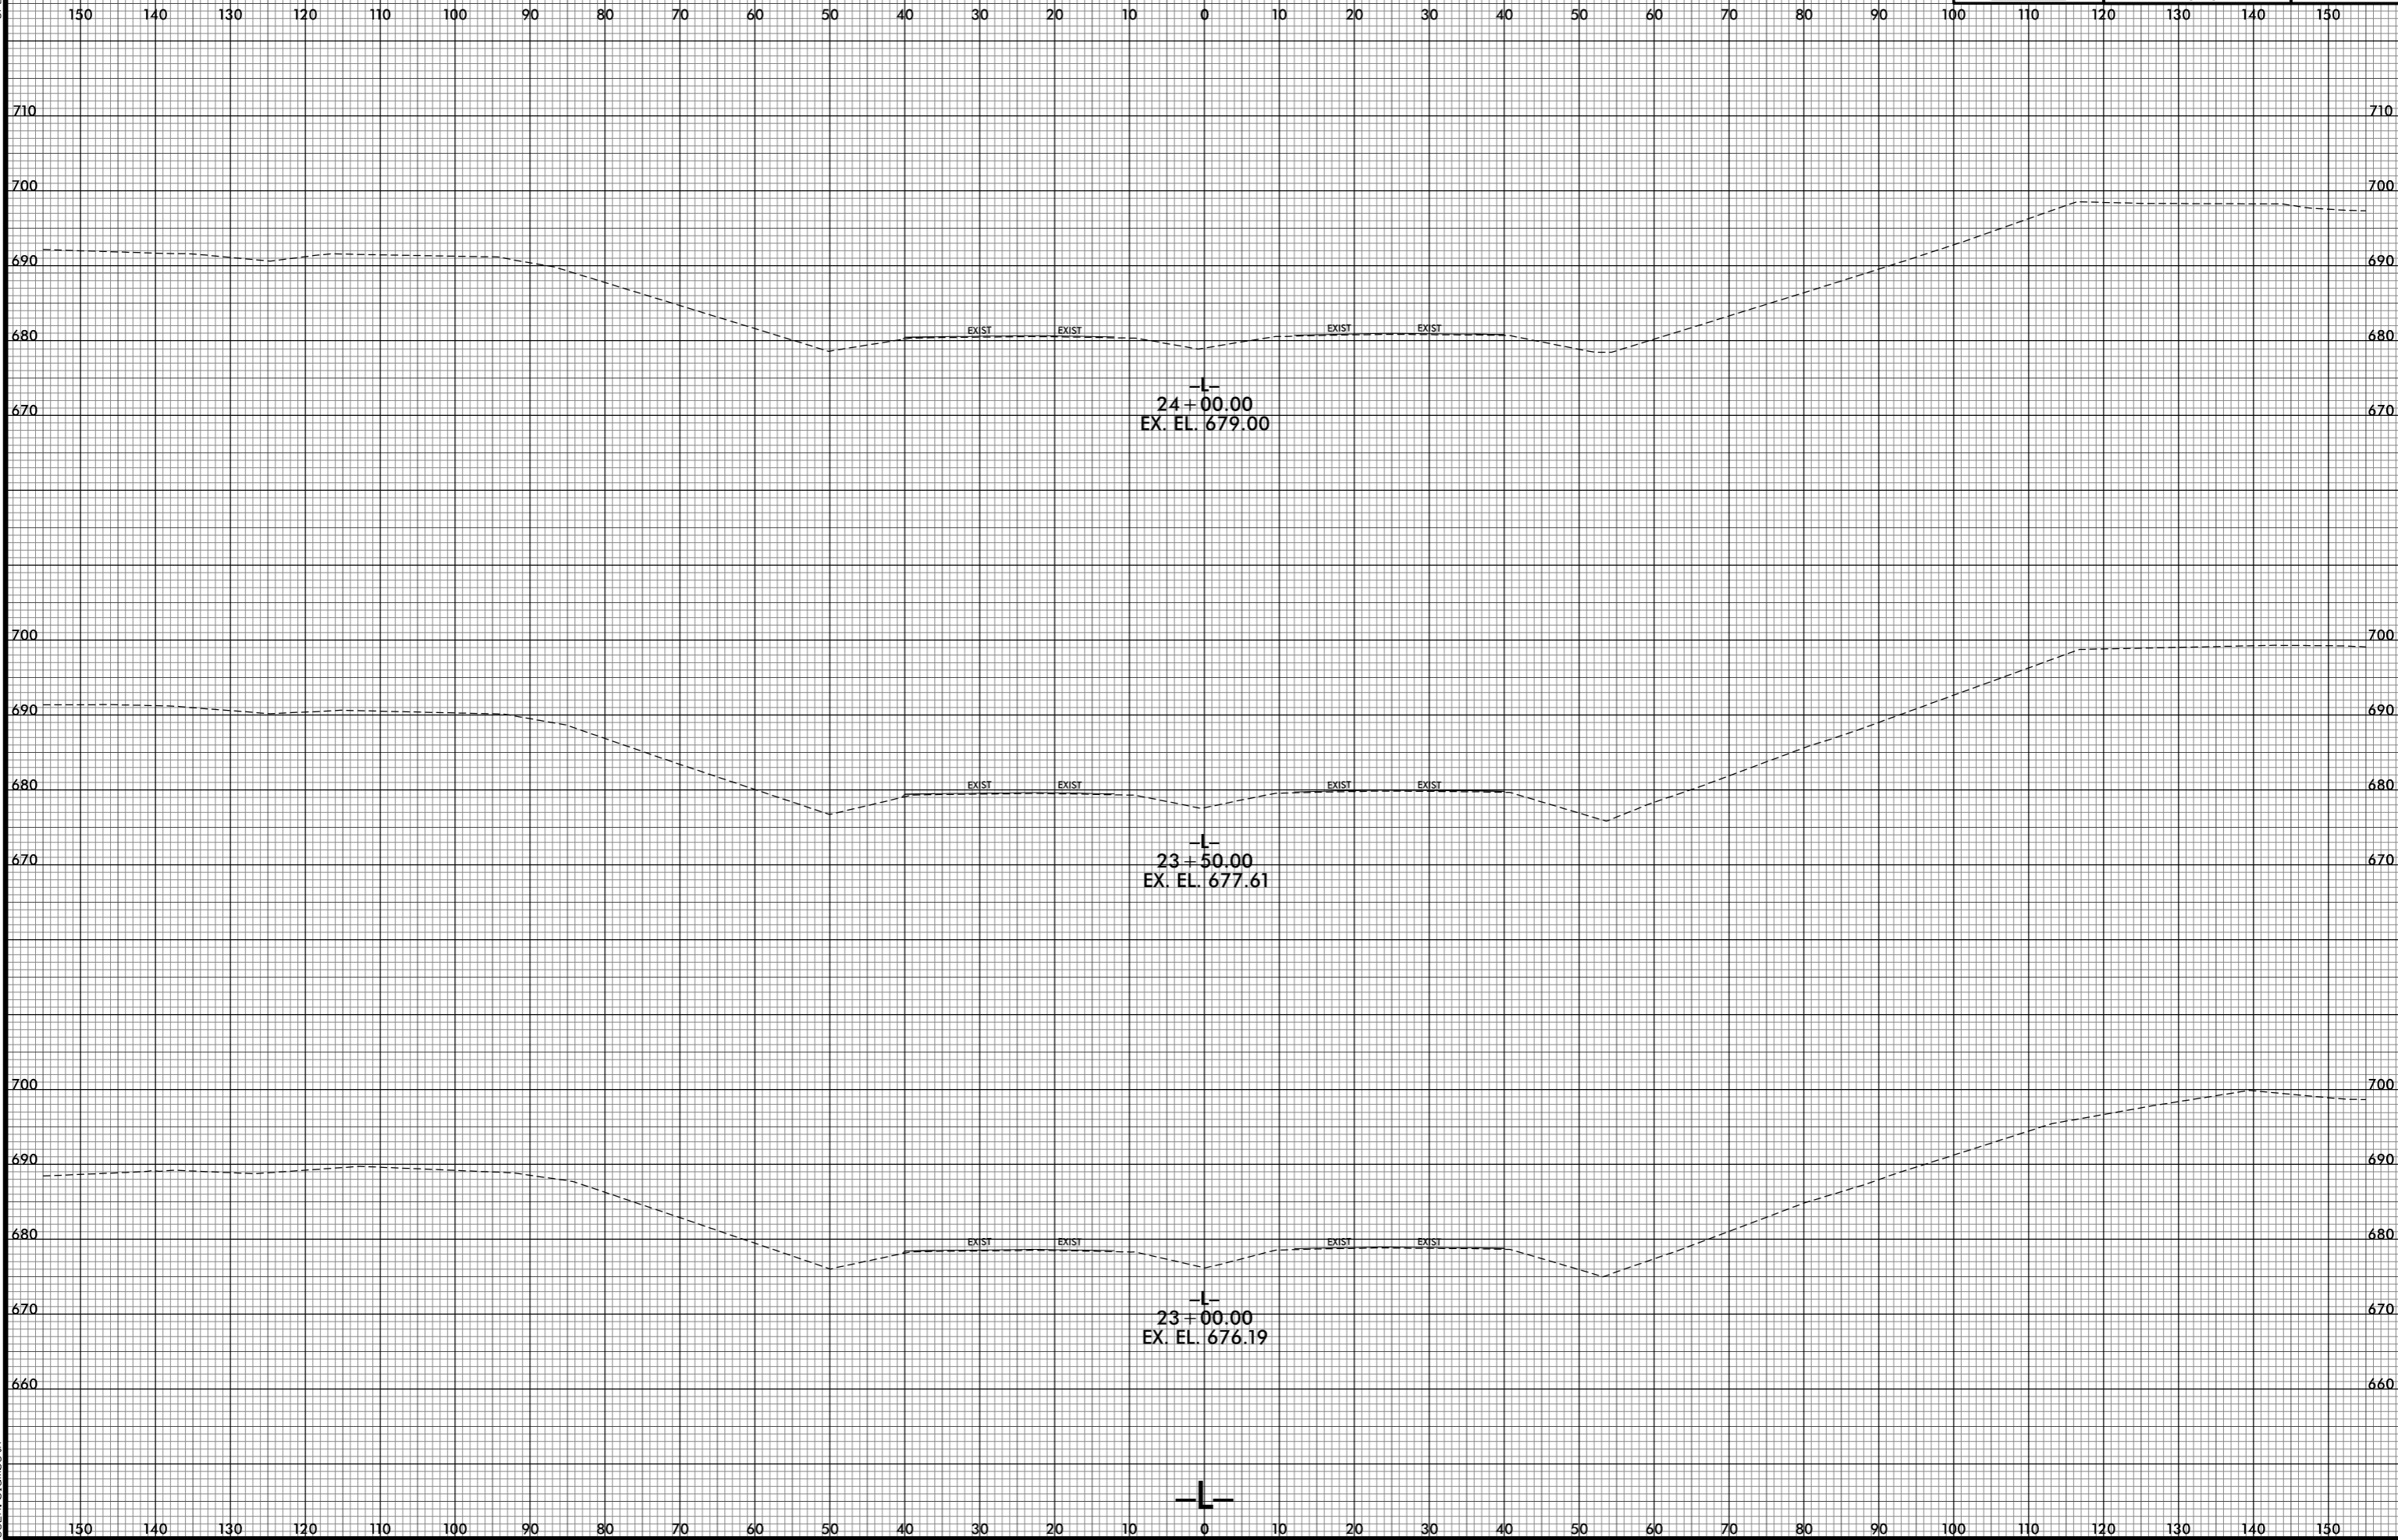

7/1/2015 4:27:07 PM
j:\RS737_XP\L\L.dgn
j:\RS737_XP\L\L.dgn