


6/23/16

0 5 10	PROJ. REFERENCE NO.	SHEET NO.
	R-5737	X-11

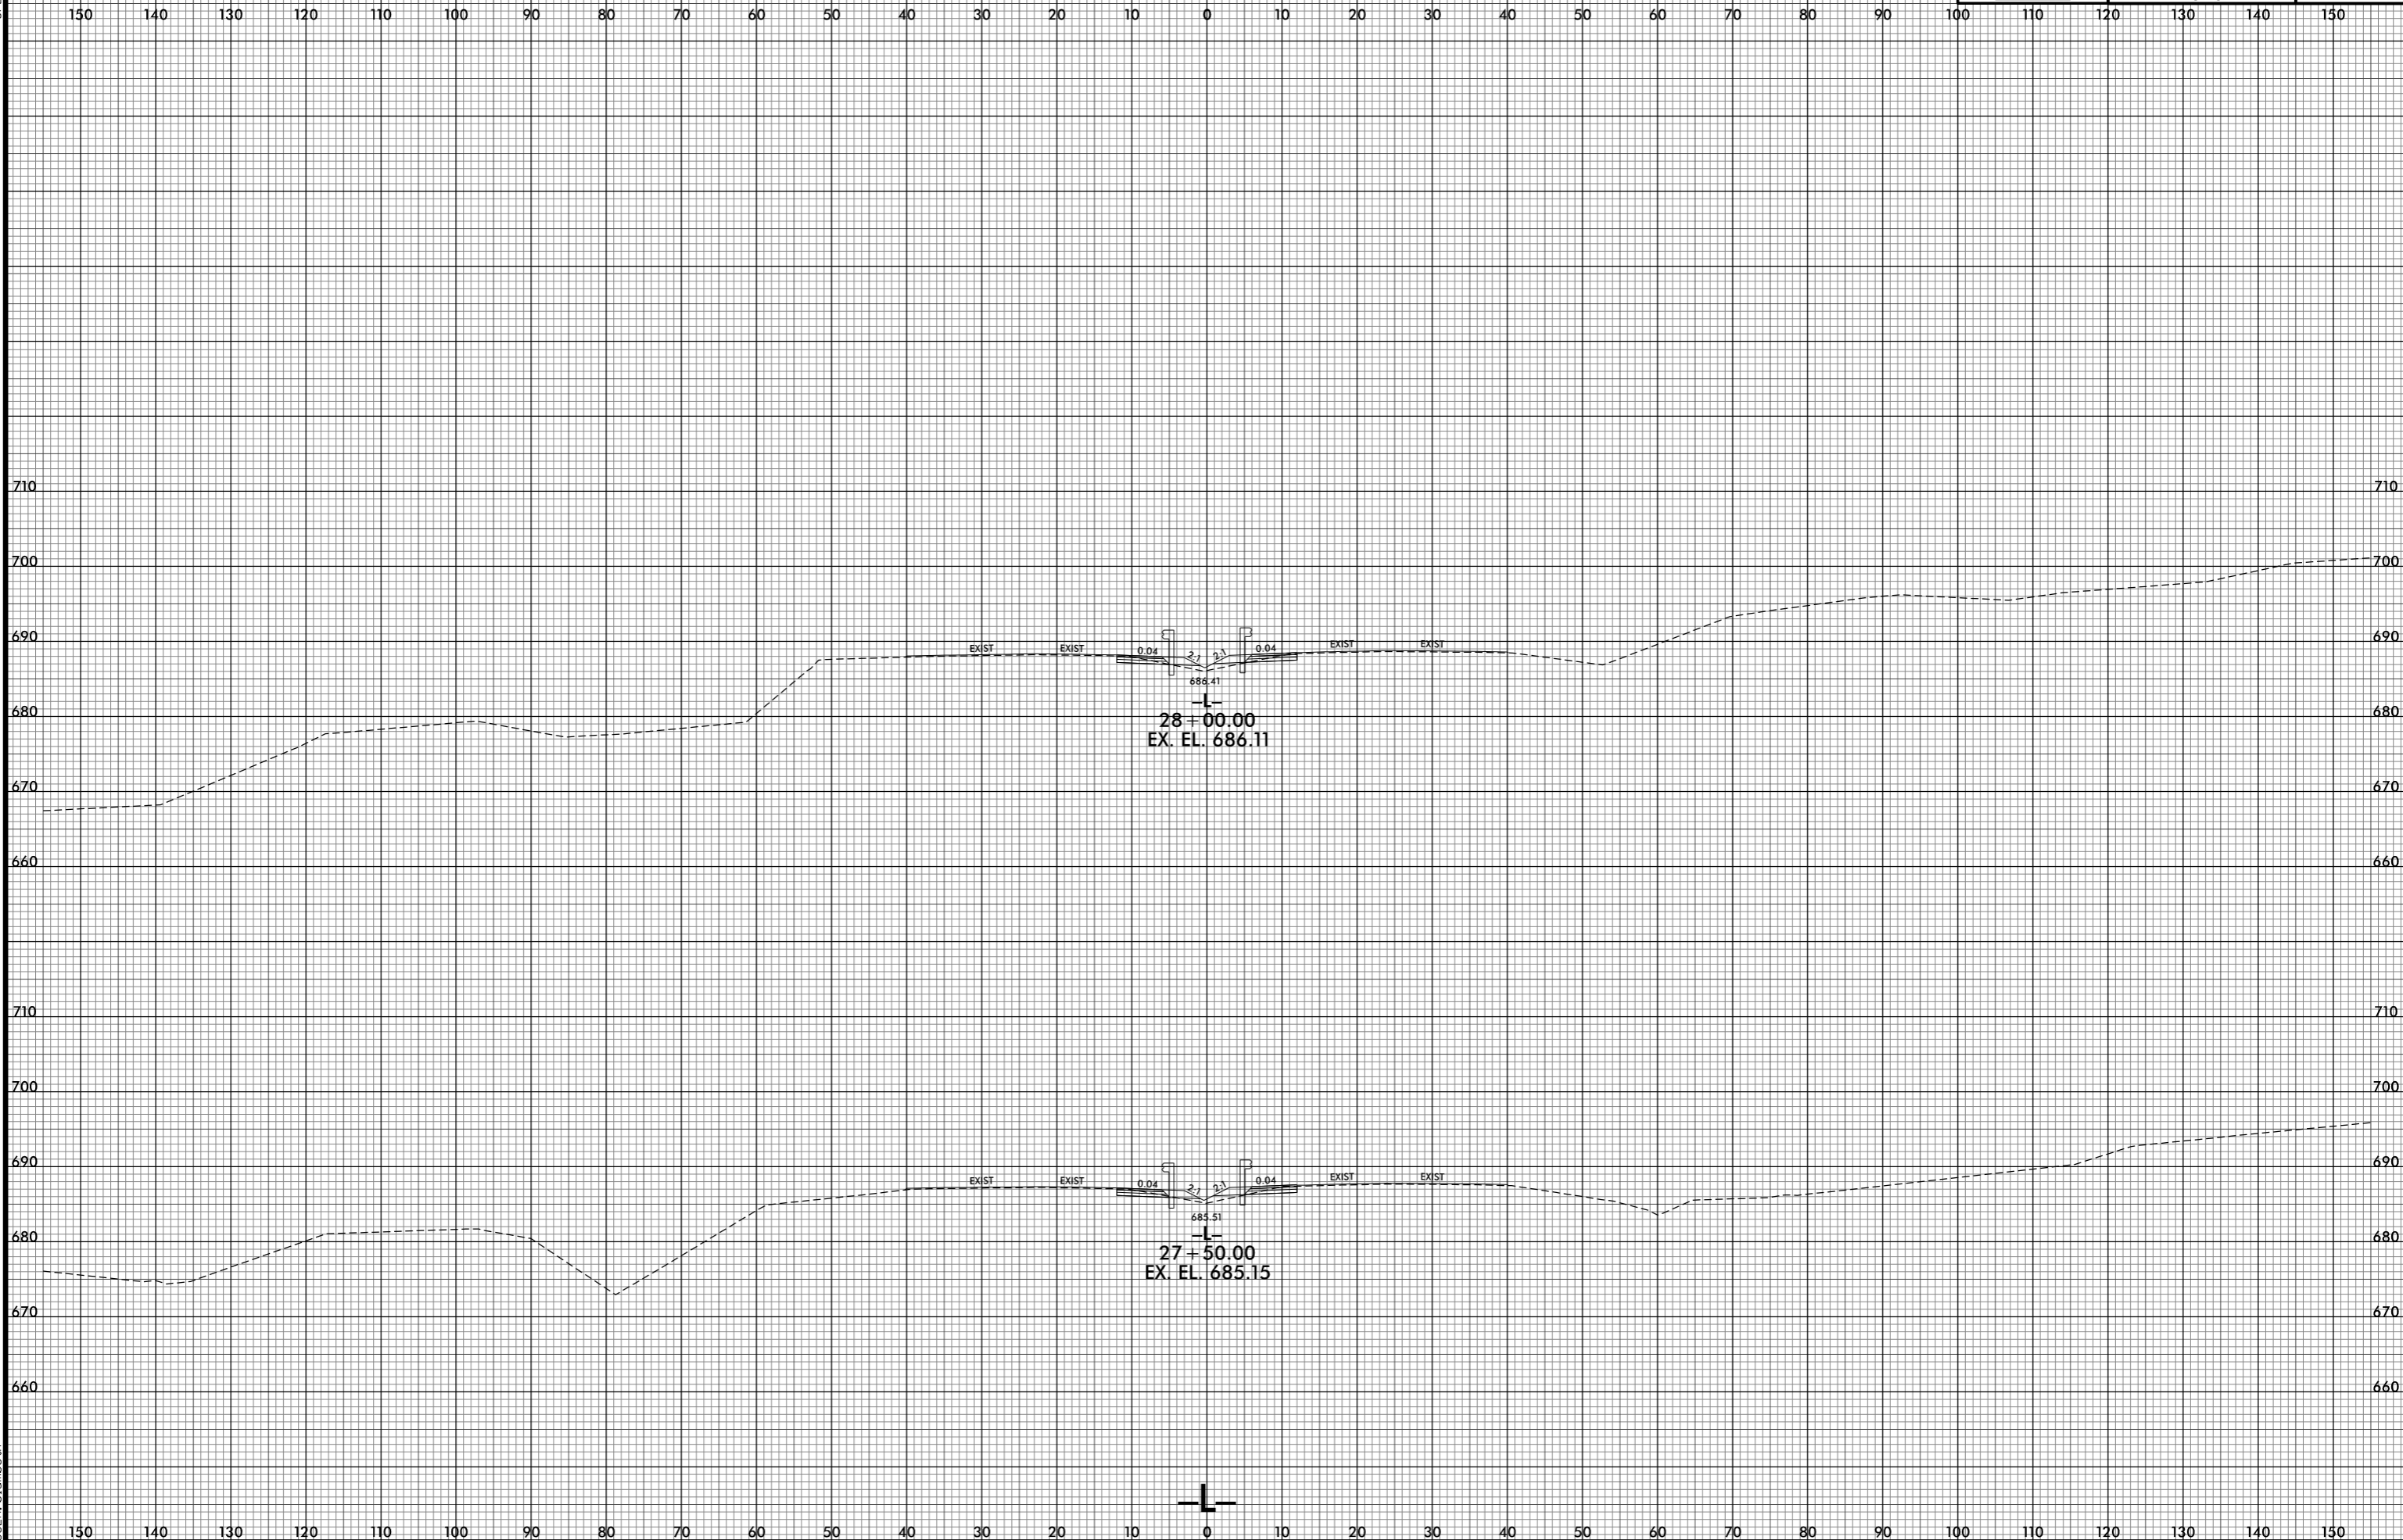

7/1/2015 4:27:14 PM  
j:\RS737\_XPL\1.dgn