


6/23/16

0 5 10	PROJ. REFERENCE NO.	SHEET NO.
	R-5737	X-13

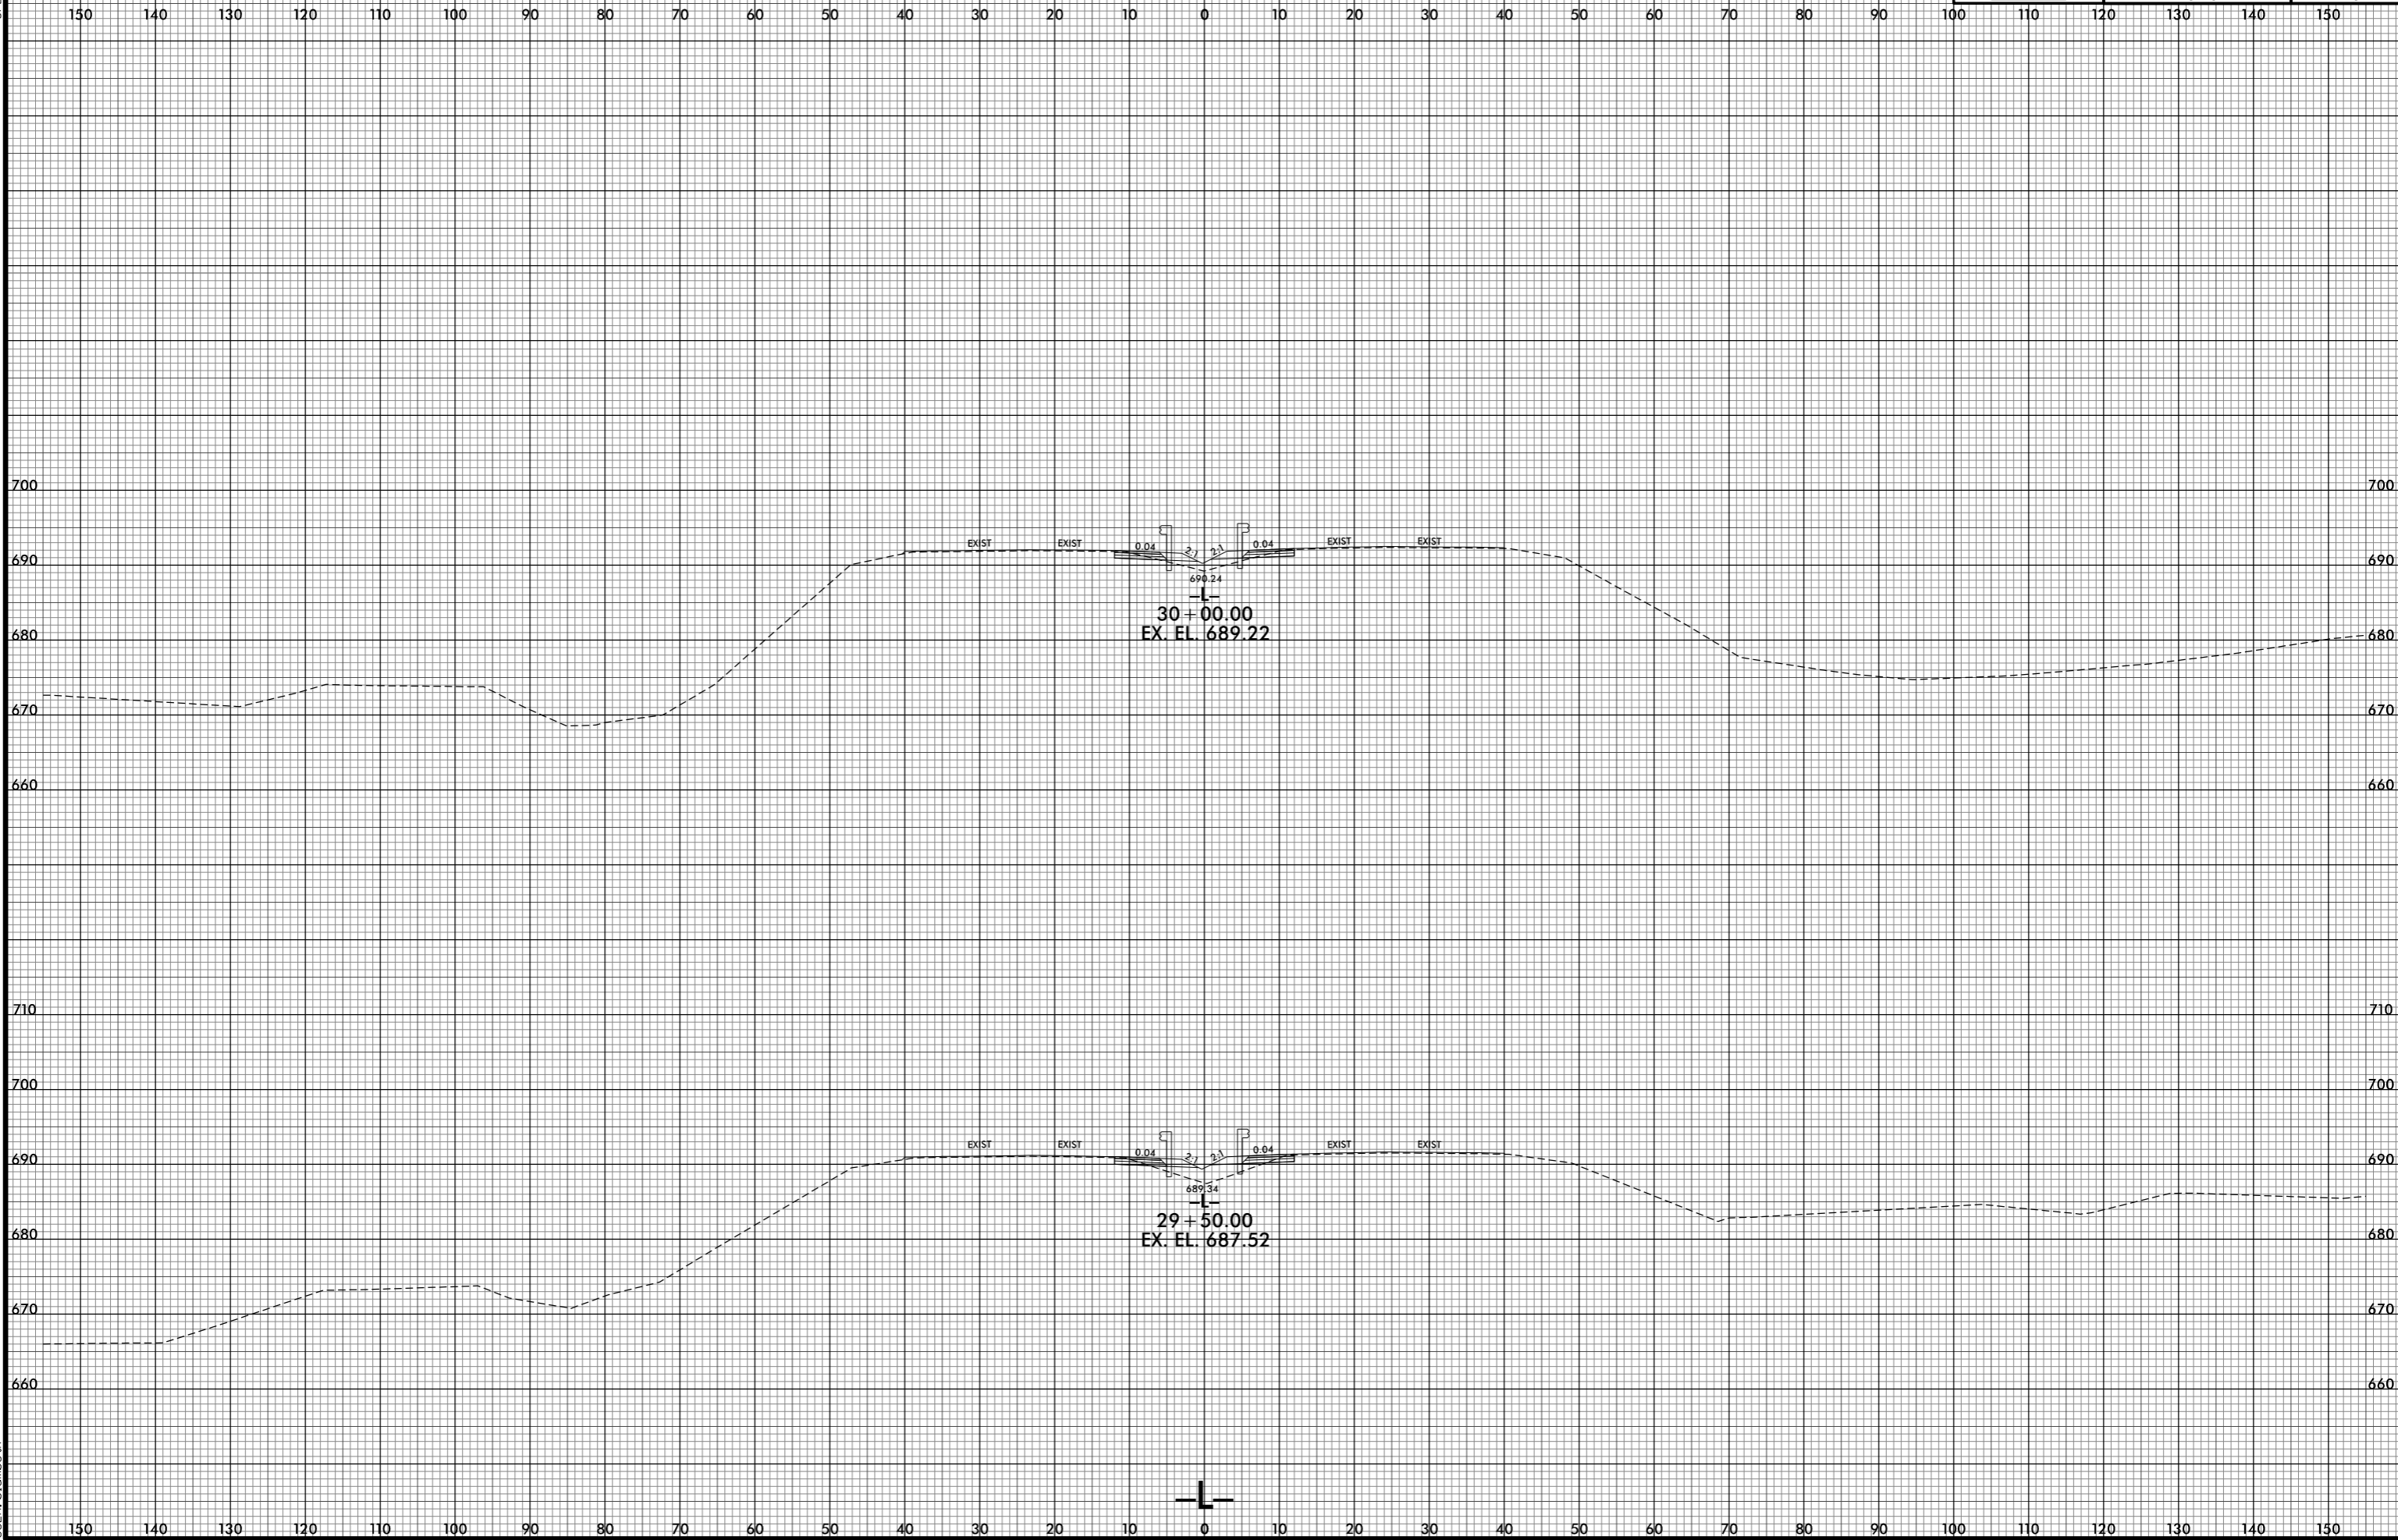

7/1/2015 4:27:17 PM  
j:\s\5737\_XPL\LL.dgn