


6/23/16

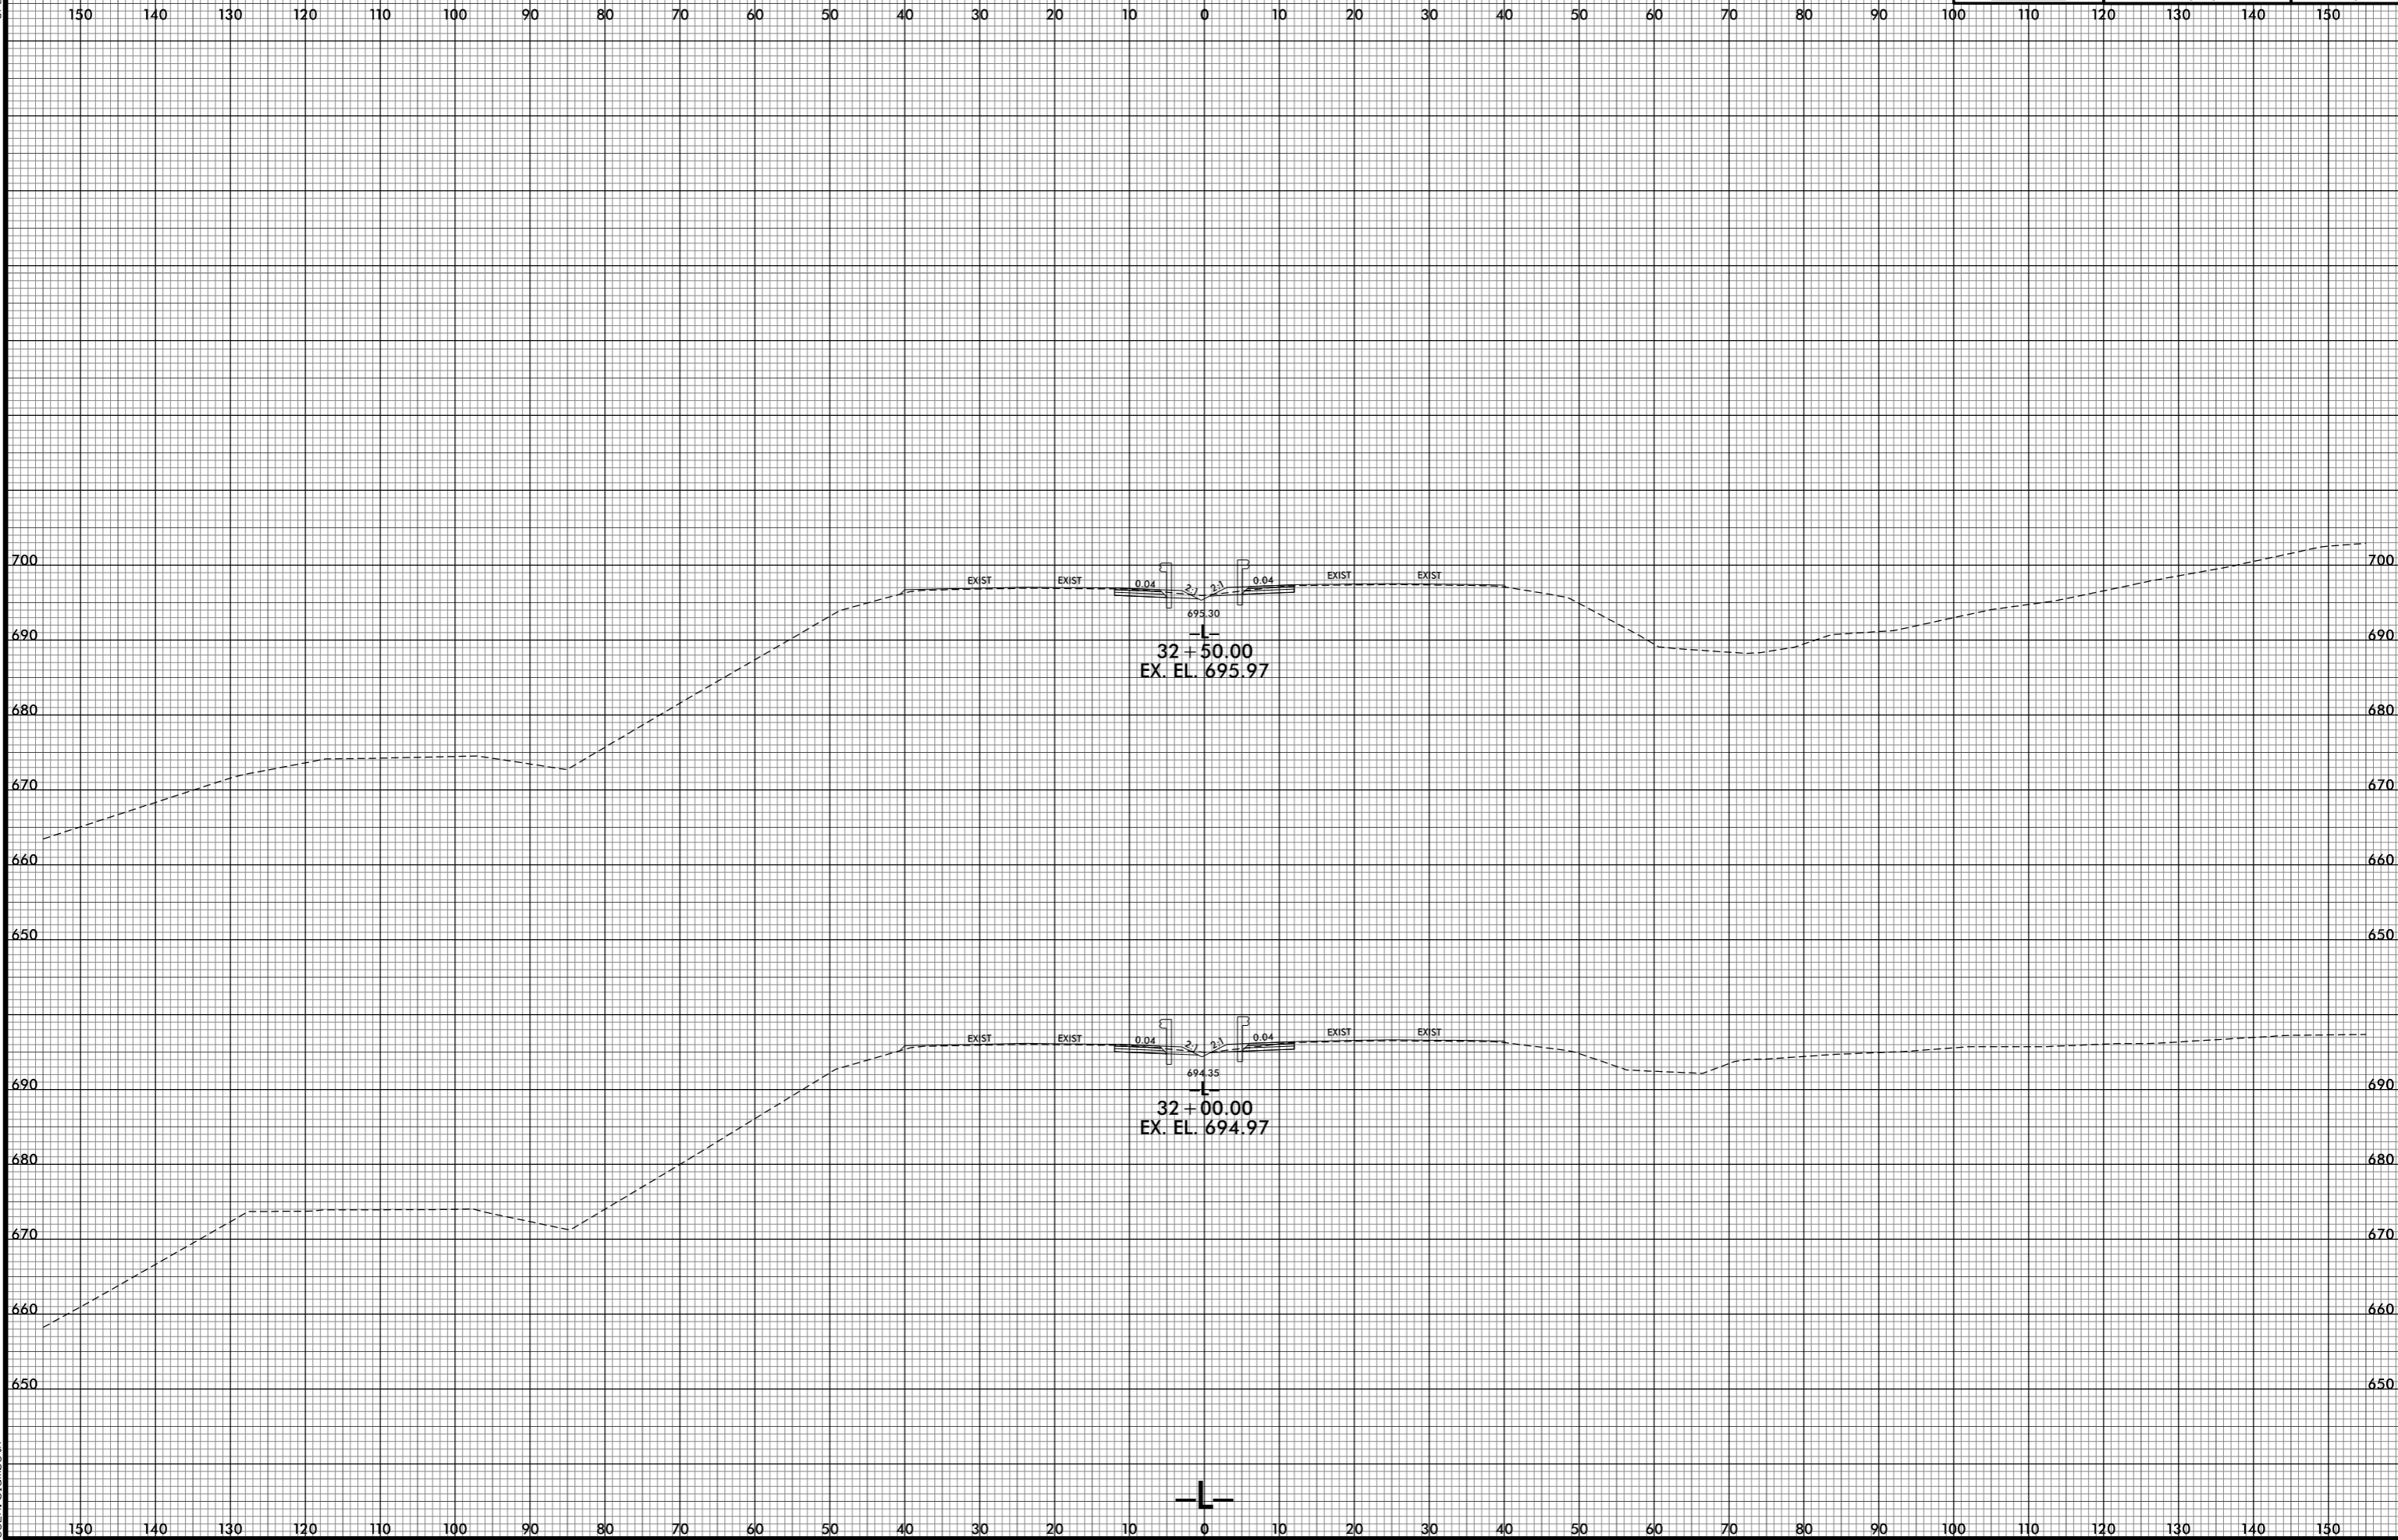

7/1/2015 4:27:20 PM
j:\s\5737_XPL\1.dgn