


6/23/16

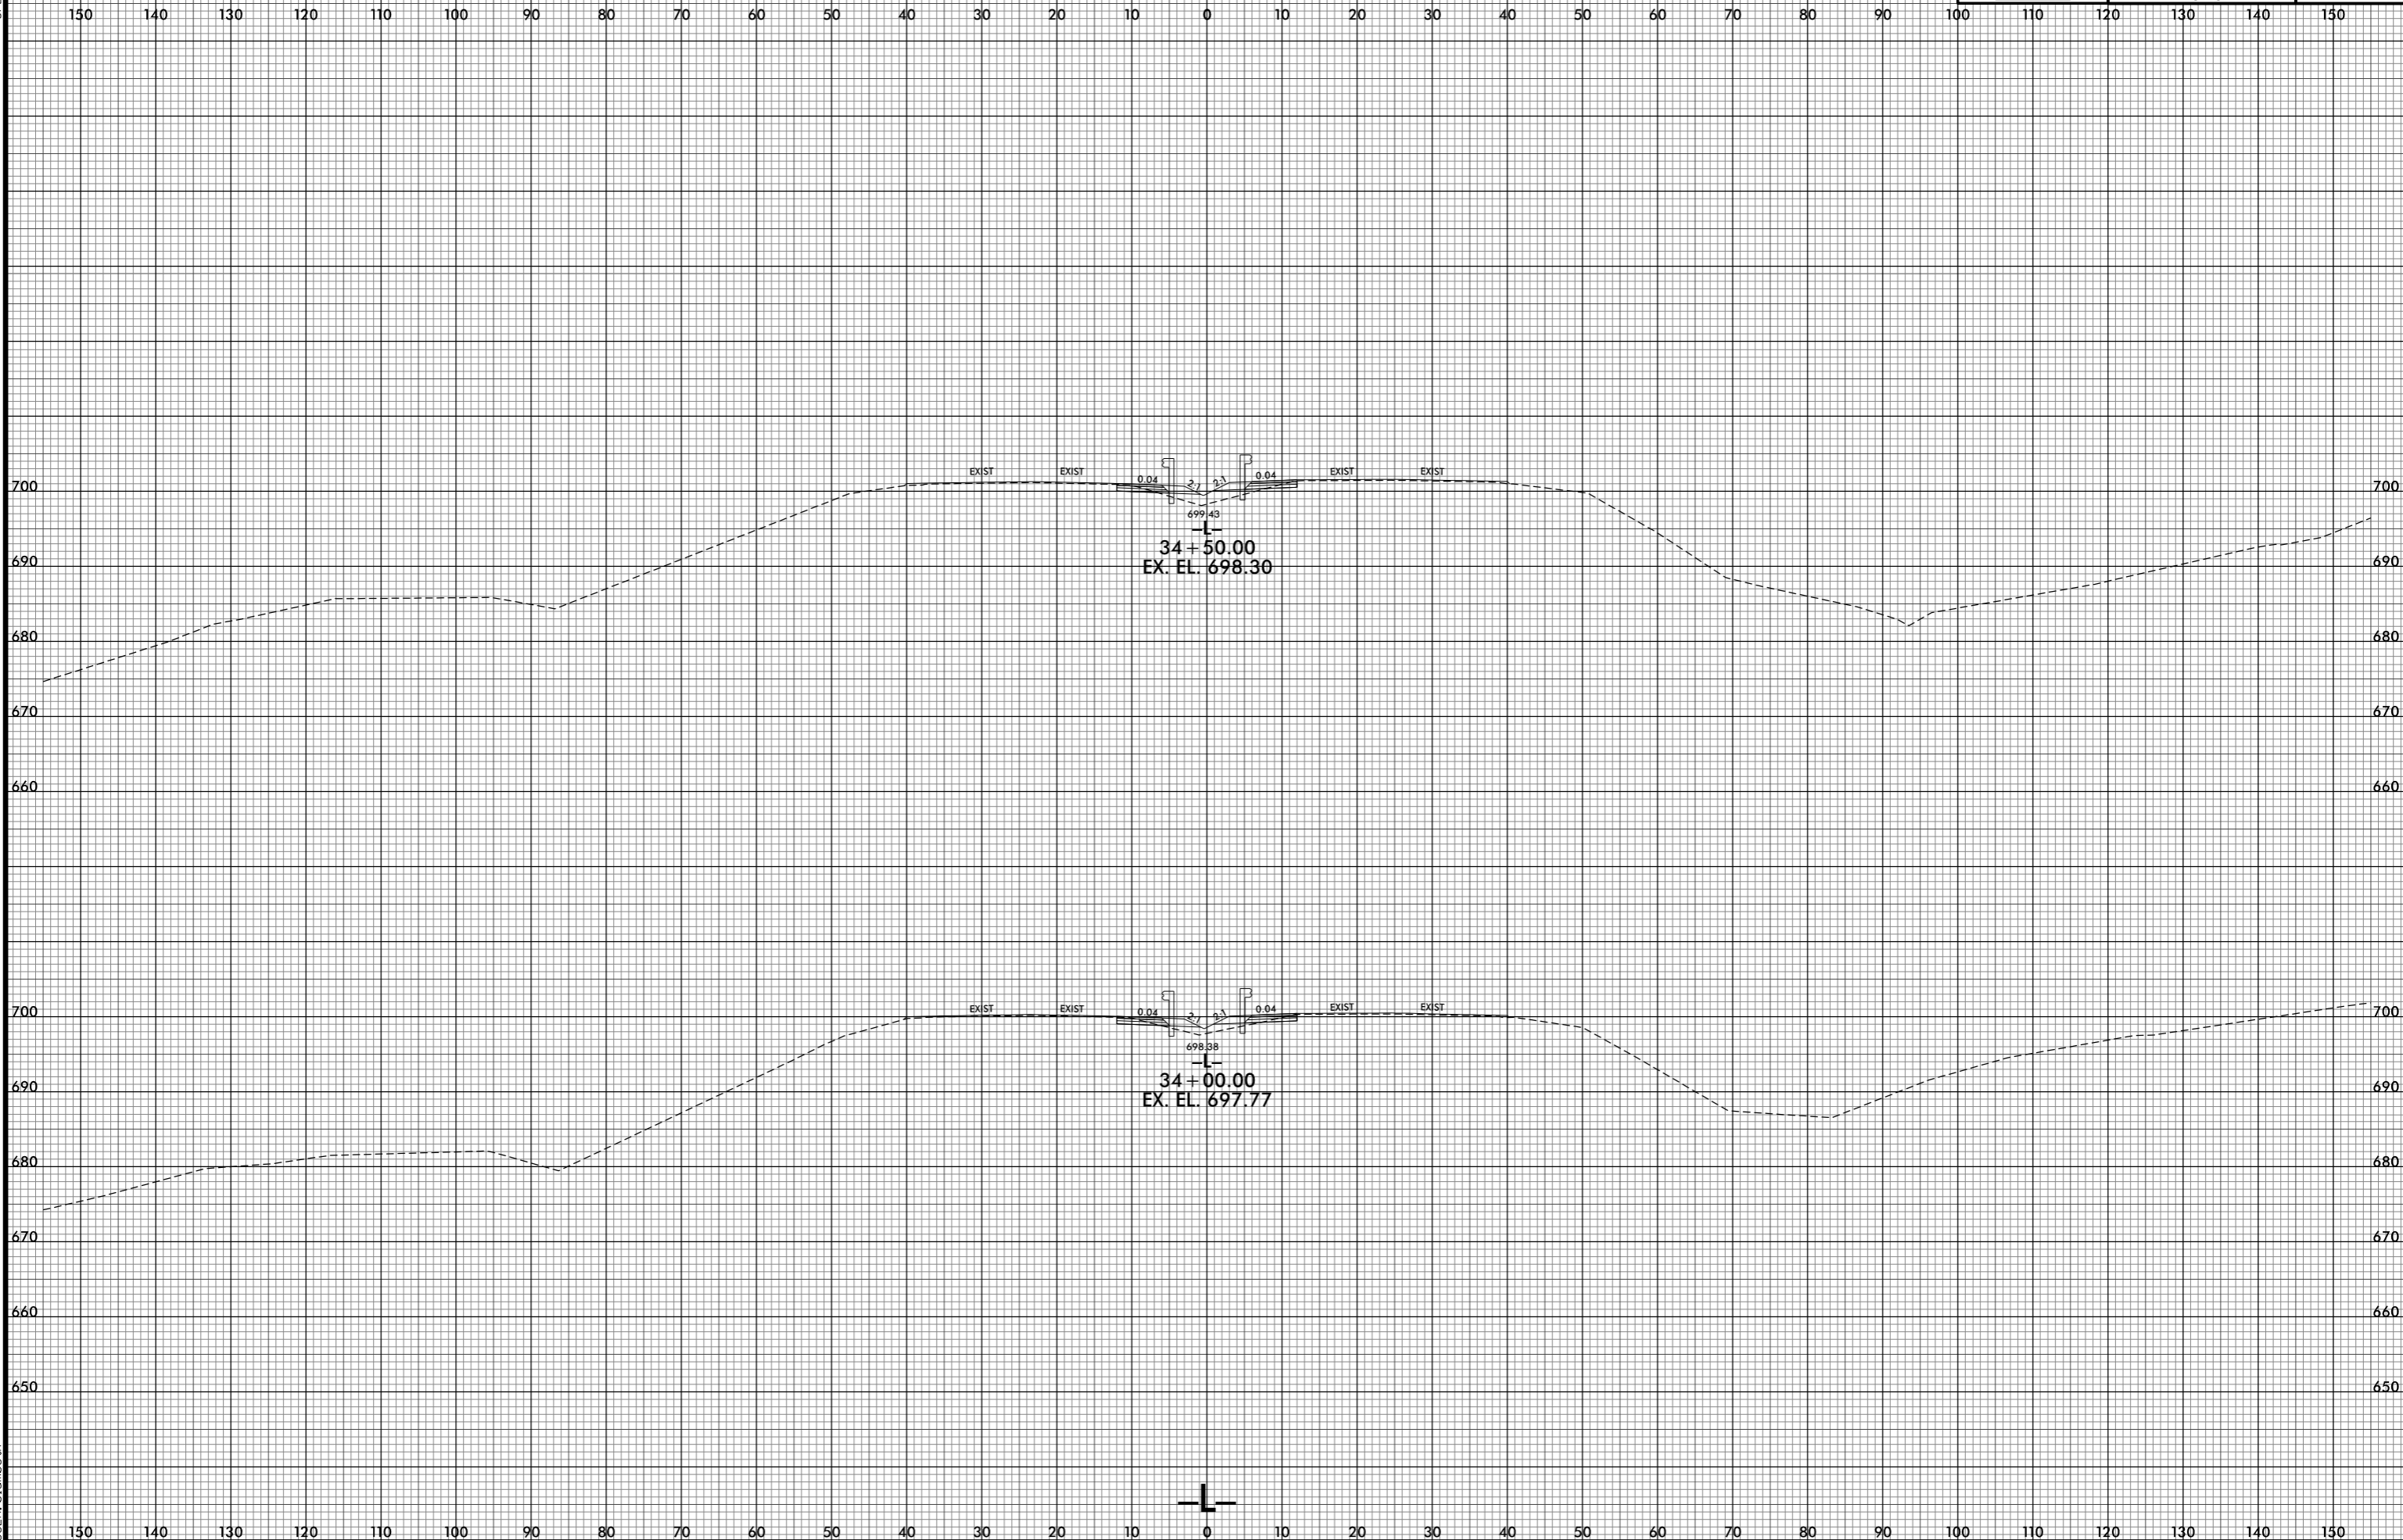

7/1/2015 4:27:23 PM
j:\RS737_XPL\11.dgn
jls:Rt 01.smb:th