


6/23/16

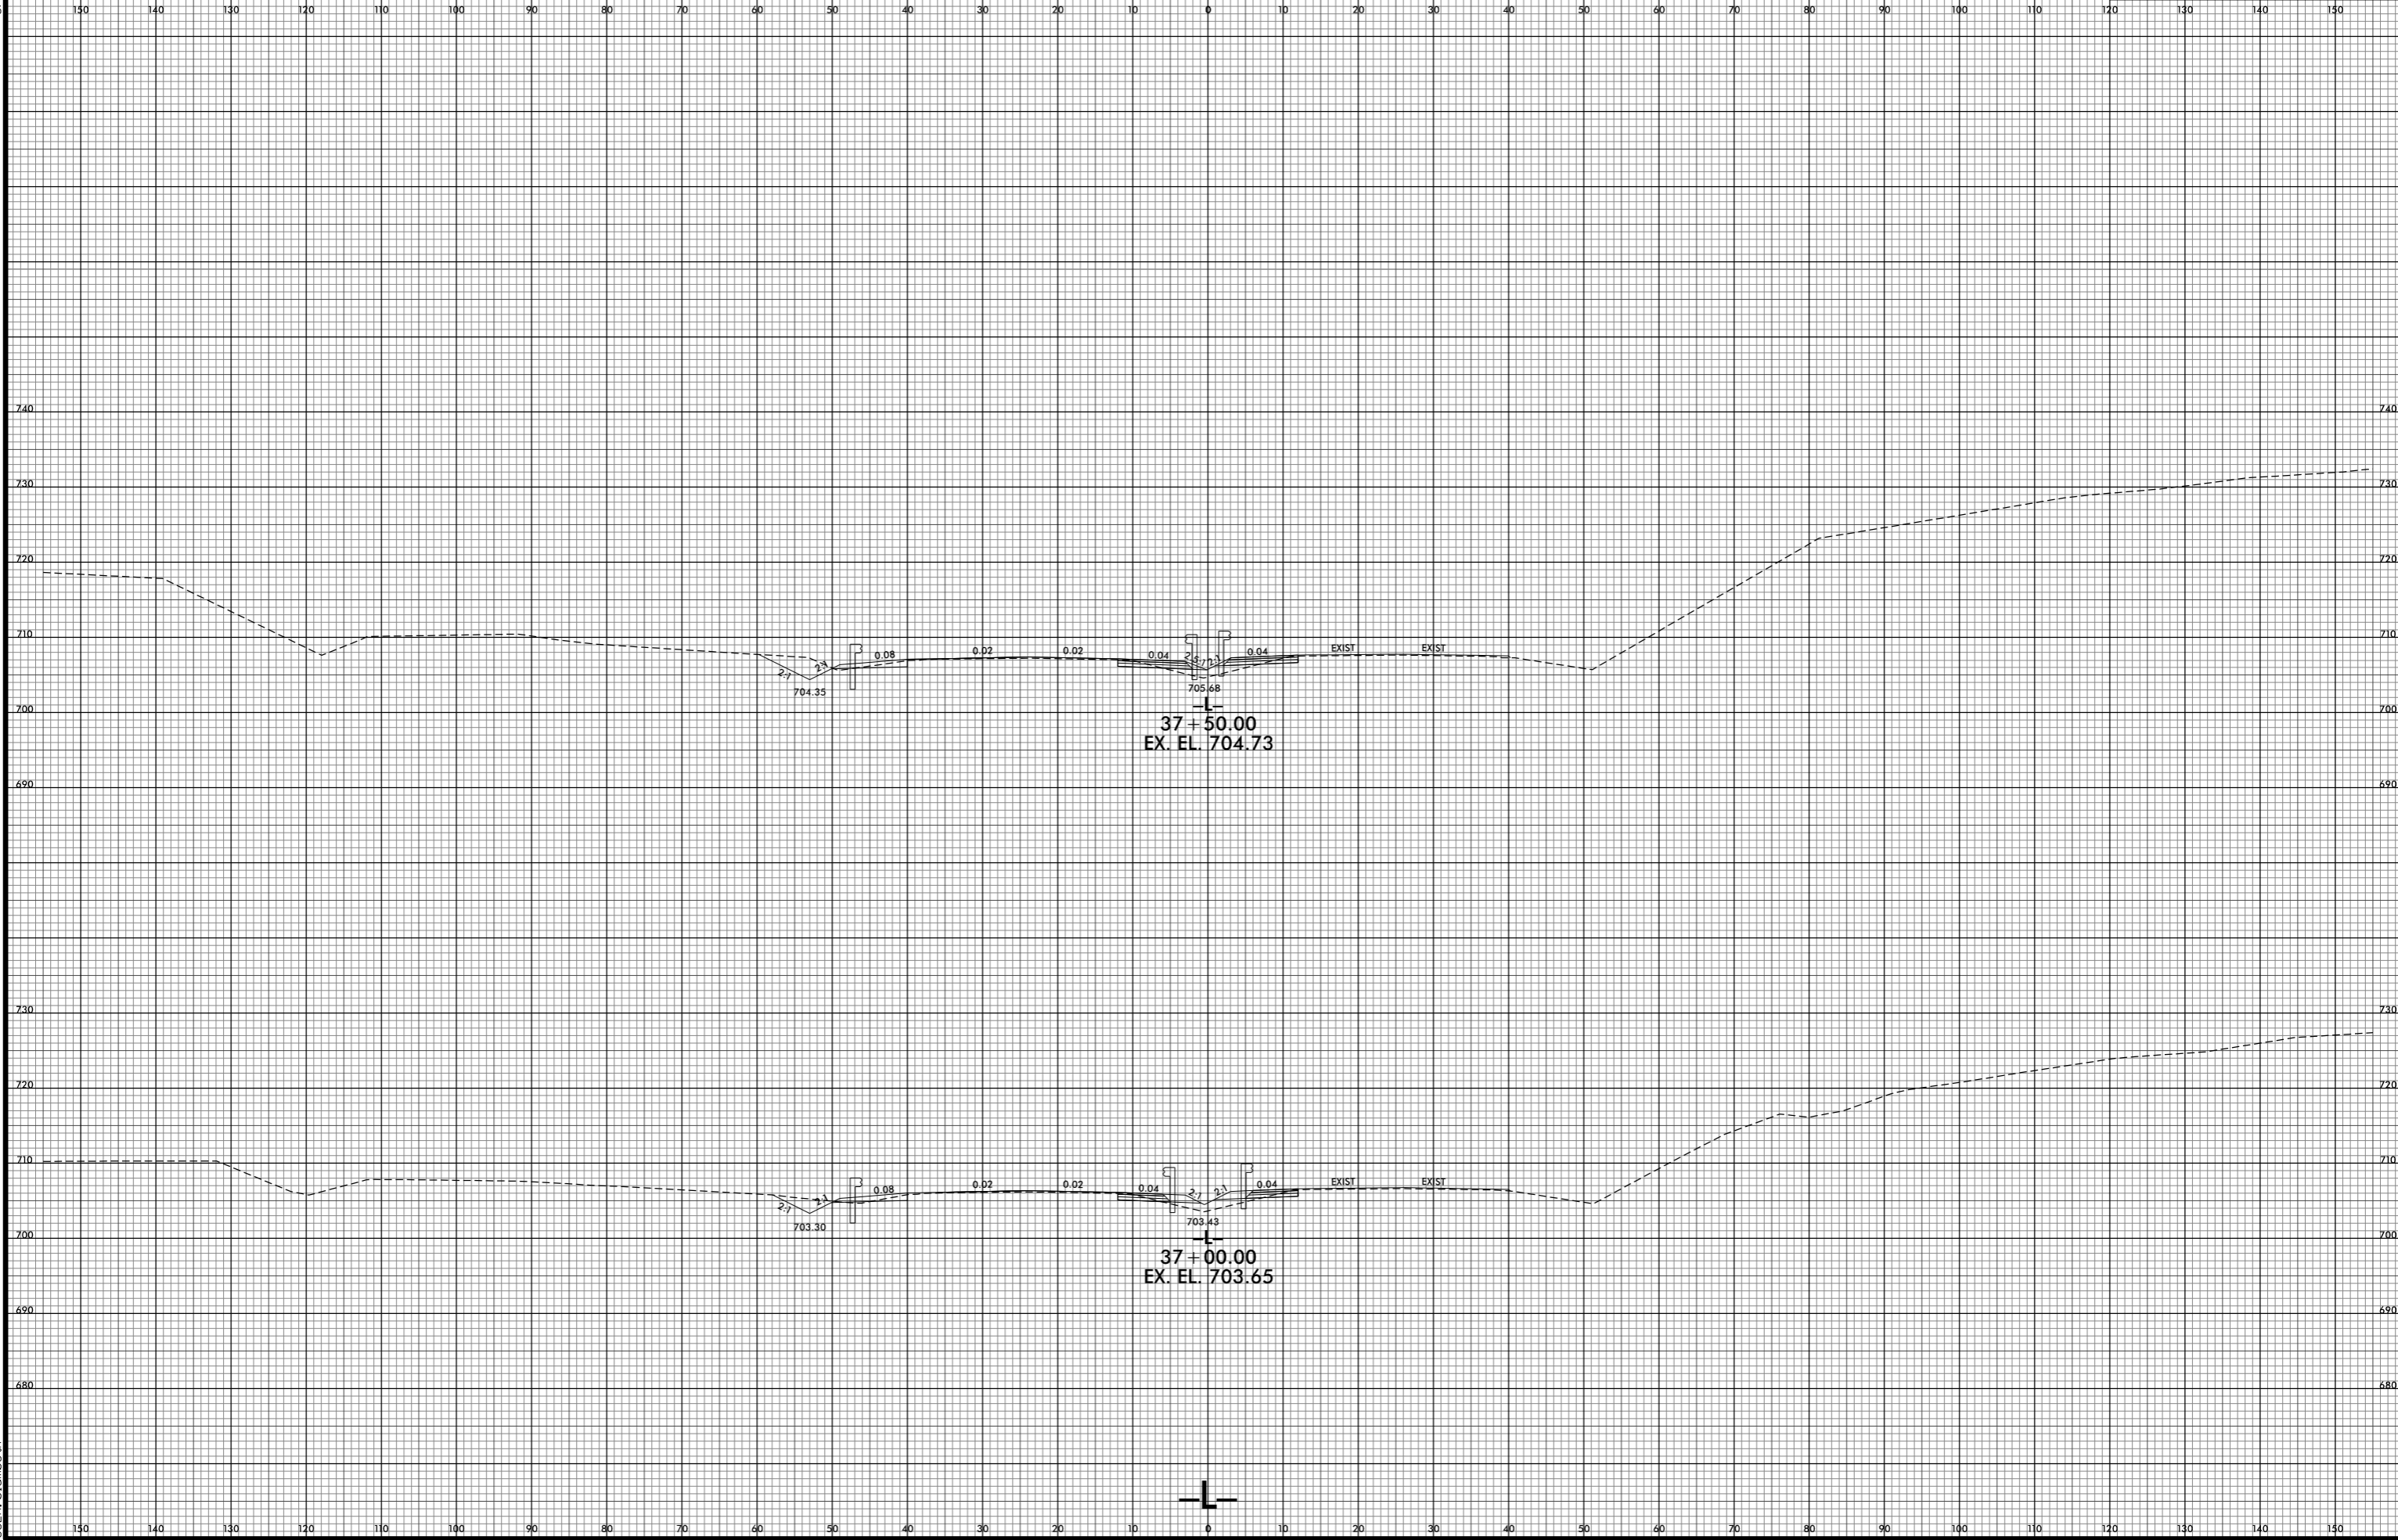

7/1/2015 4:27:28 PM
j:\RS\5737_XPL\1.dgn