


6/23/16

0 5 10	PROJ. REFERENCE NO.	SHEET NO.
	R-5737	X-21

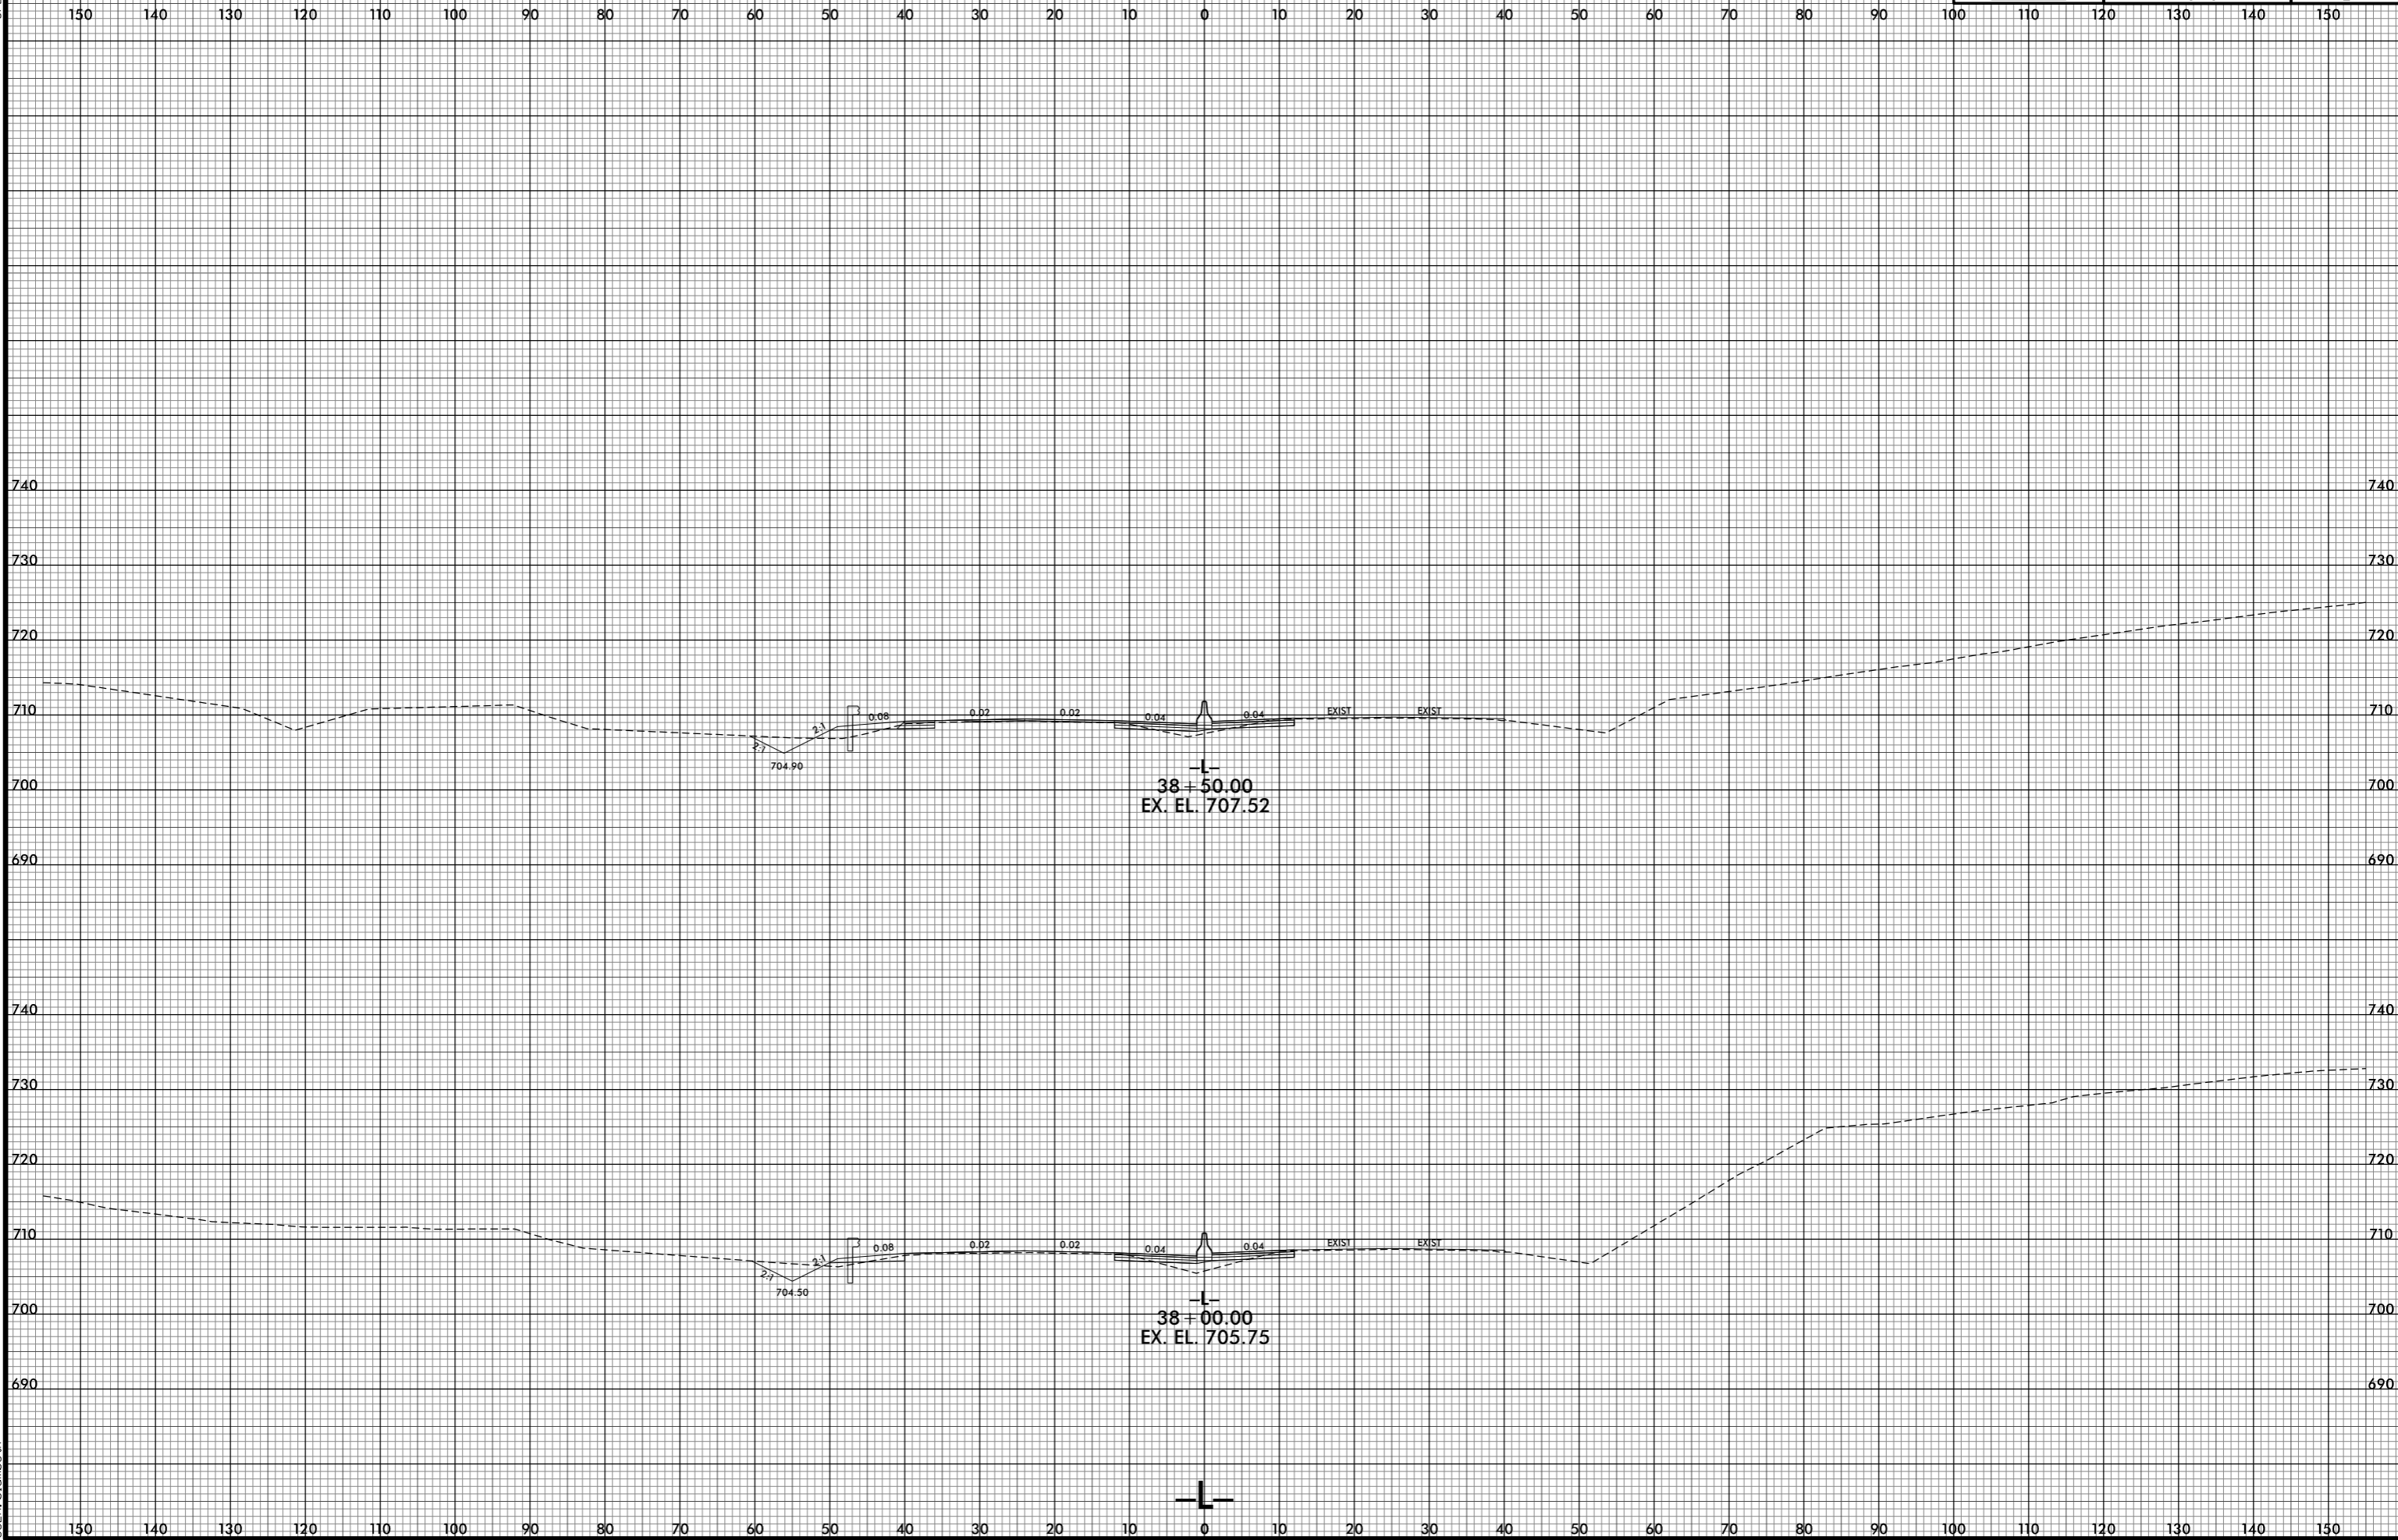

7/1/2021 5:27:30 PM
j:\R5737_XPL\1.dgn