


6/23/16

0 5 10	PROJ. REFERENCE NO.	SHEET NO.
	R-5737	X-23

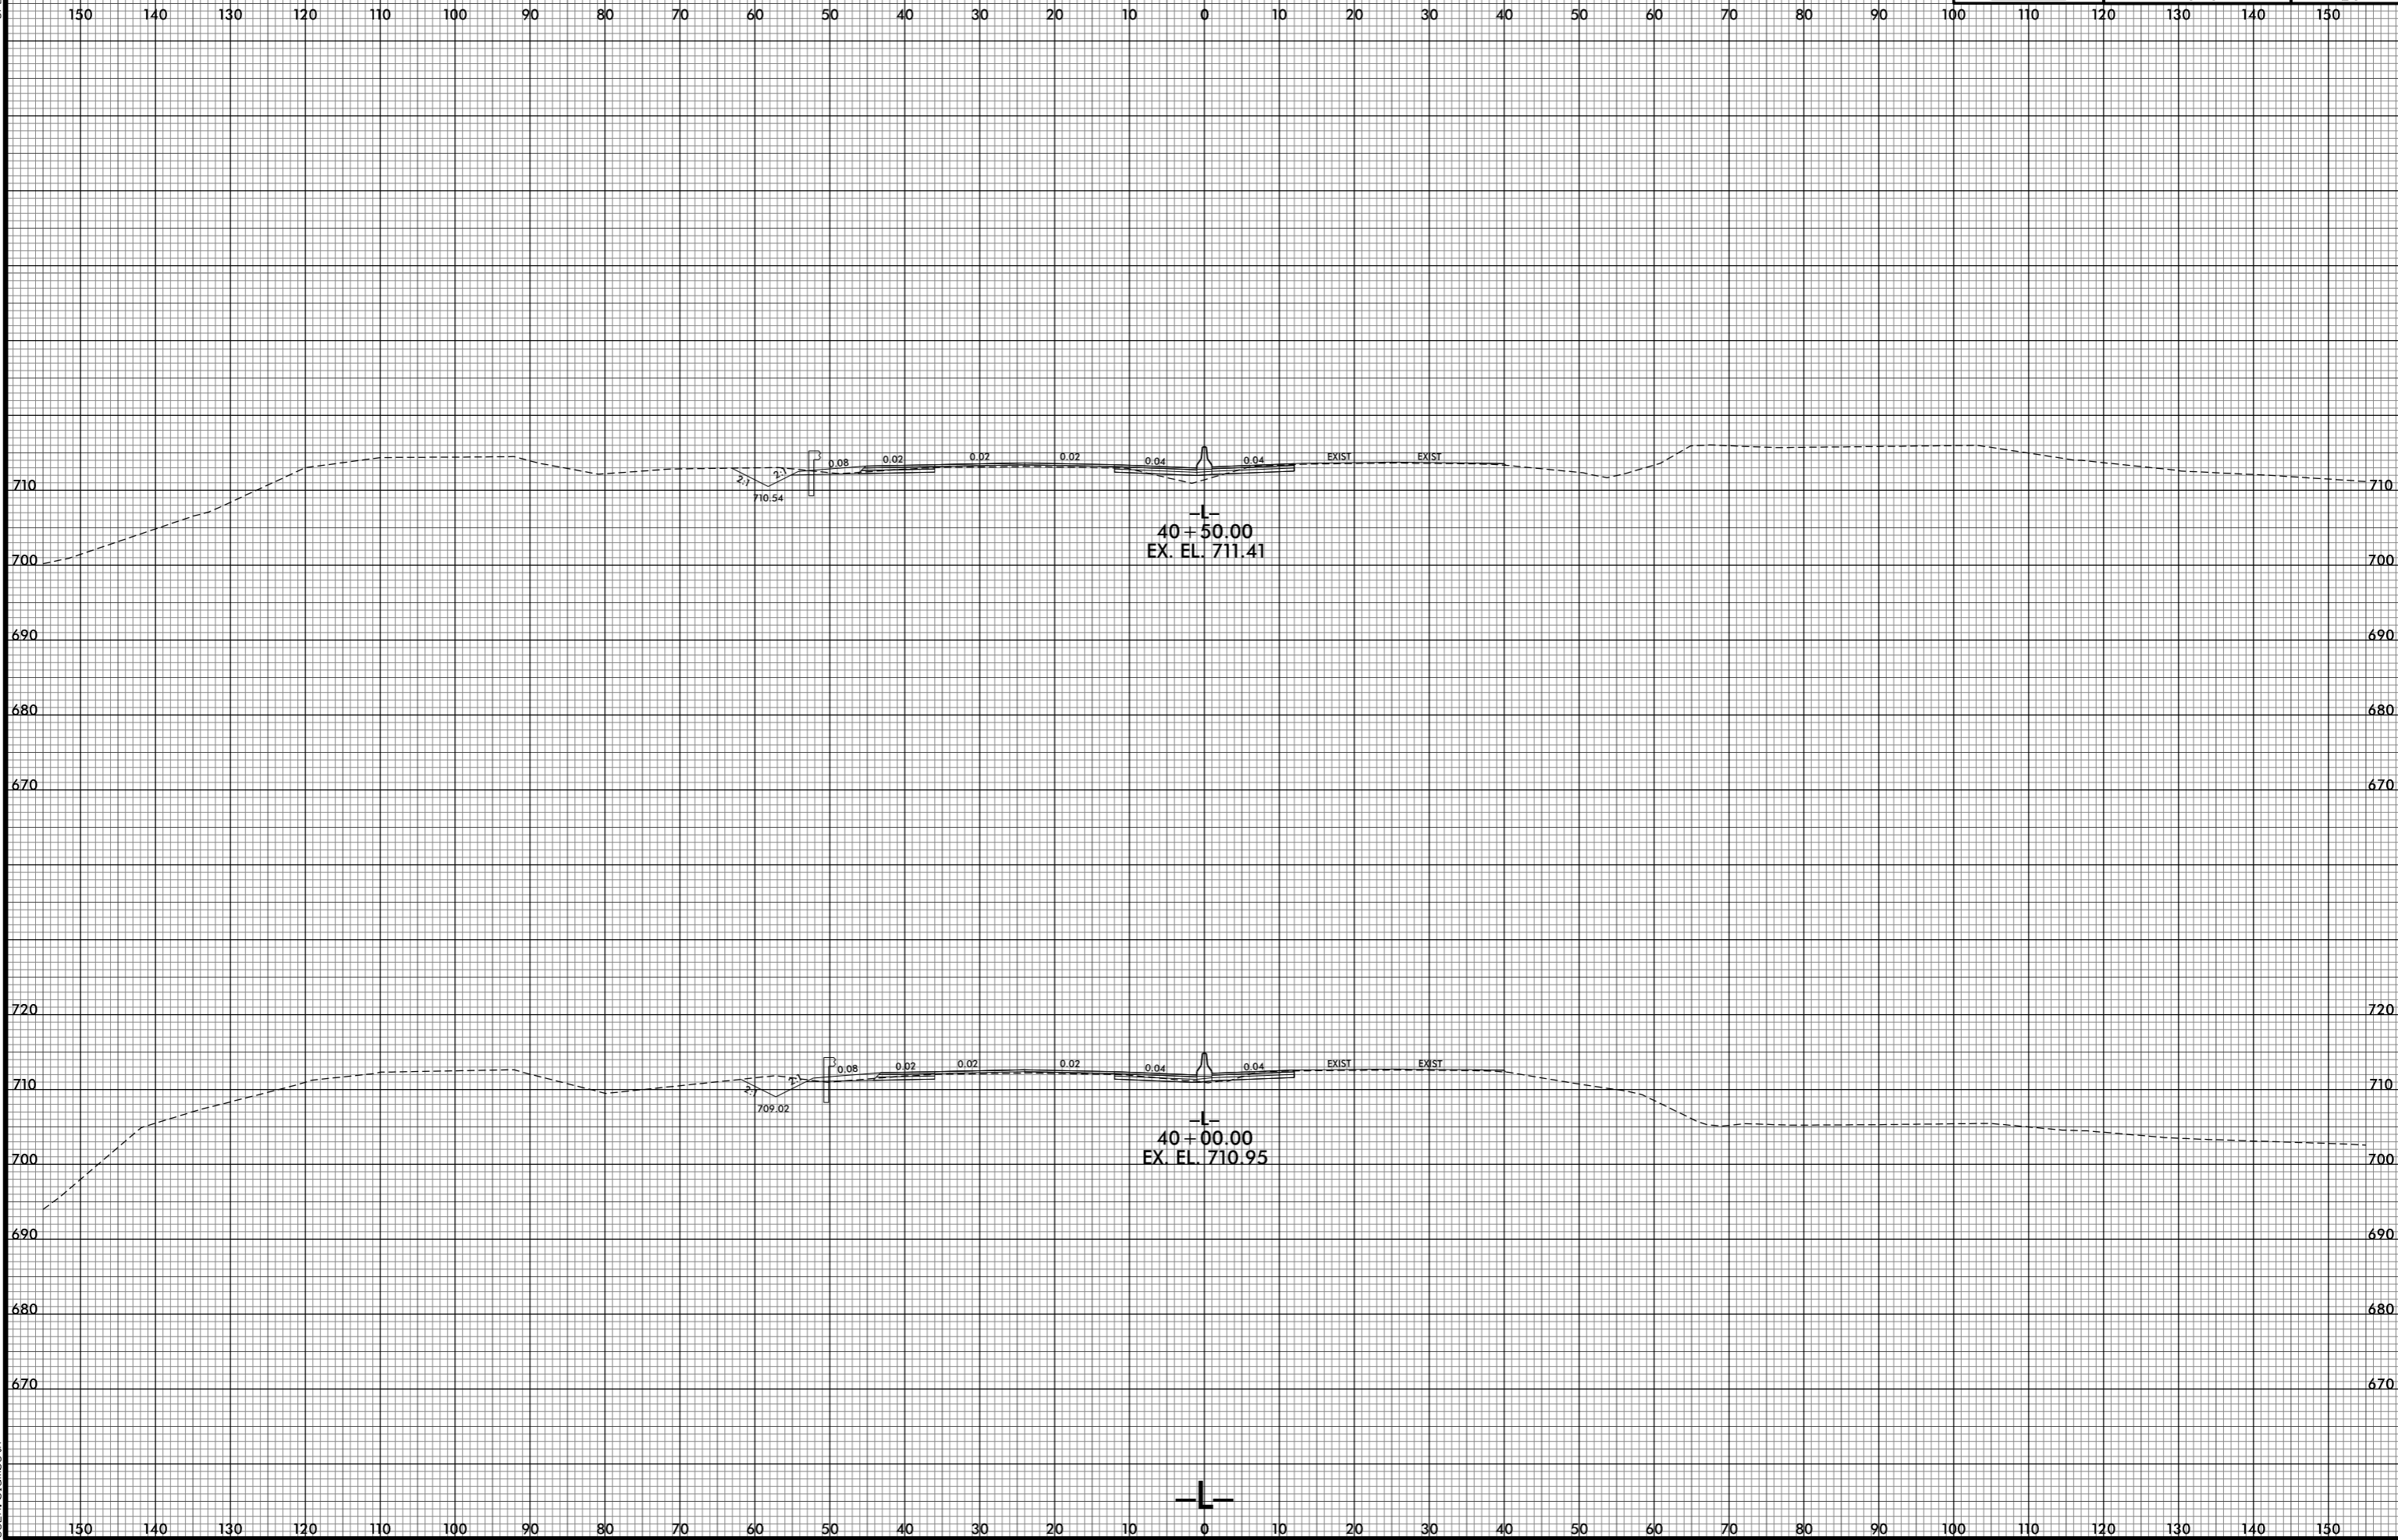

7/1/2021 5:27:33 PM
j:\RS737_XPL\1.dgn
jls:rl:blm:eth