


6/23/16

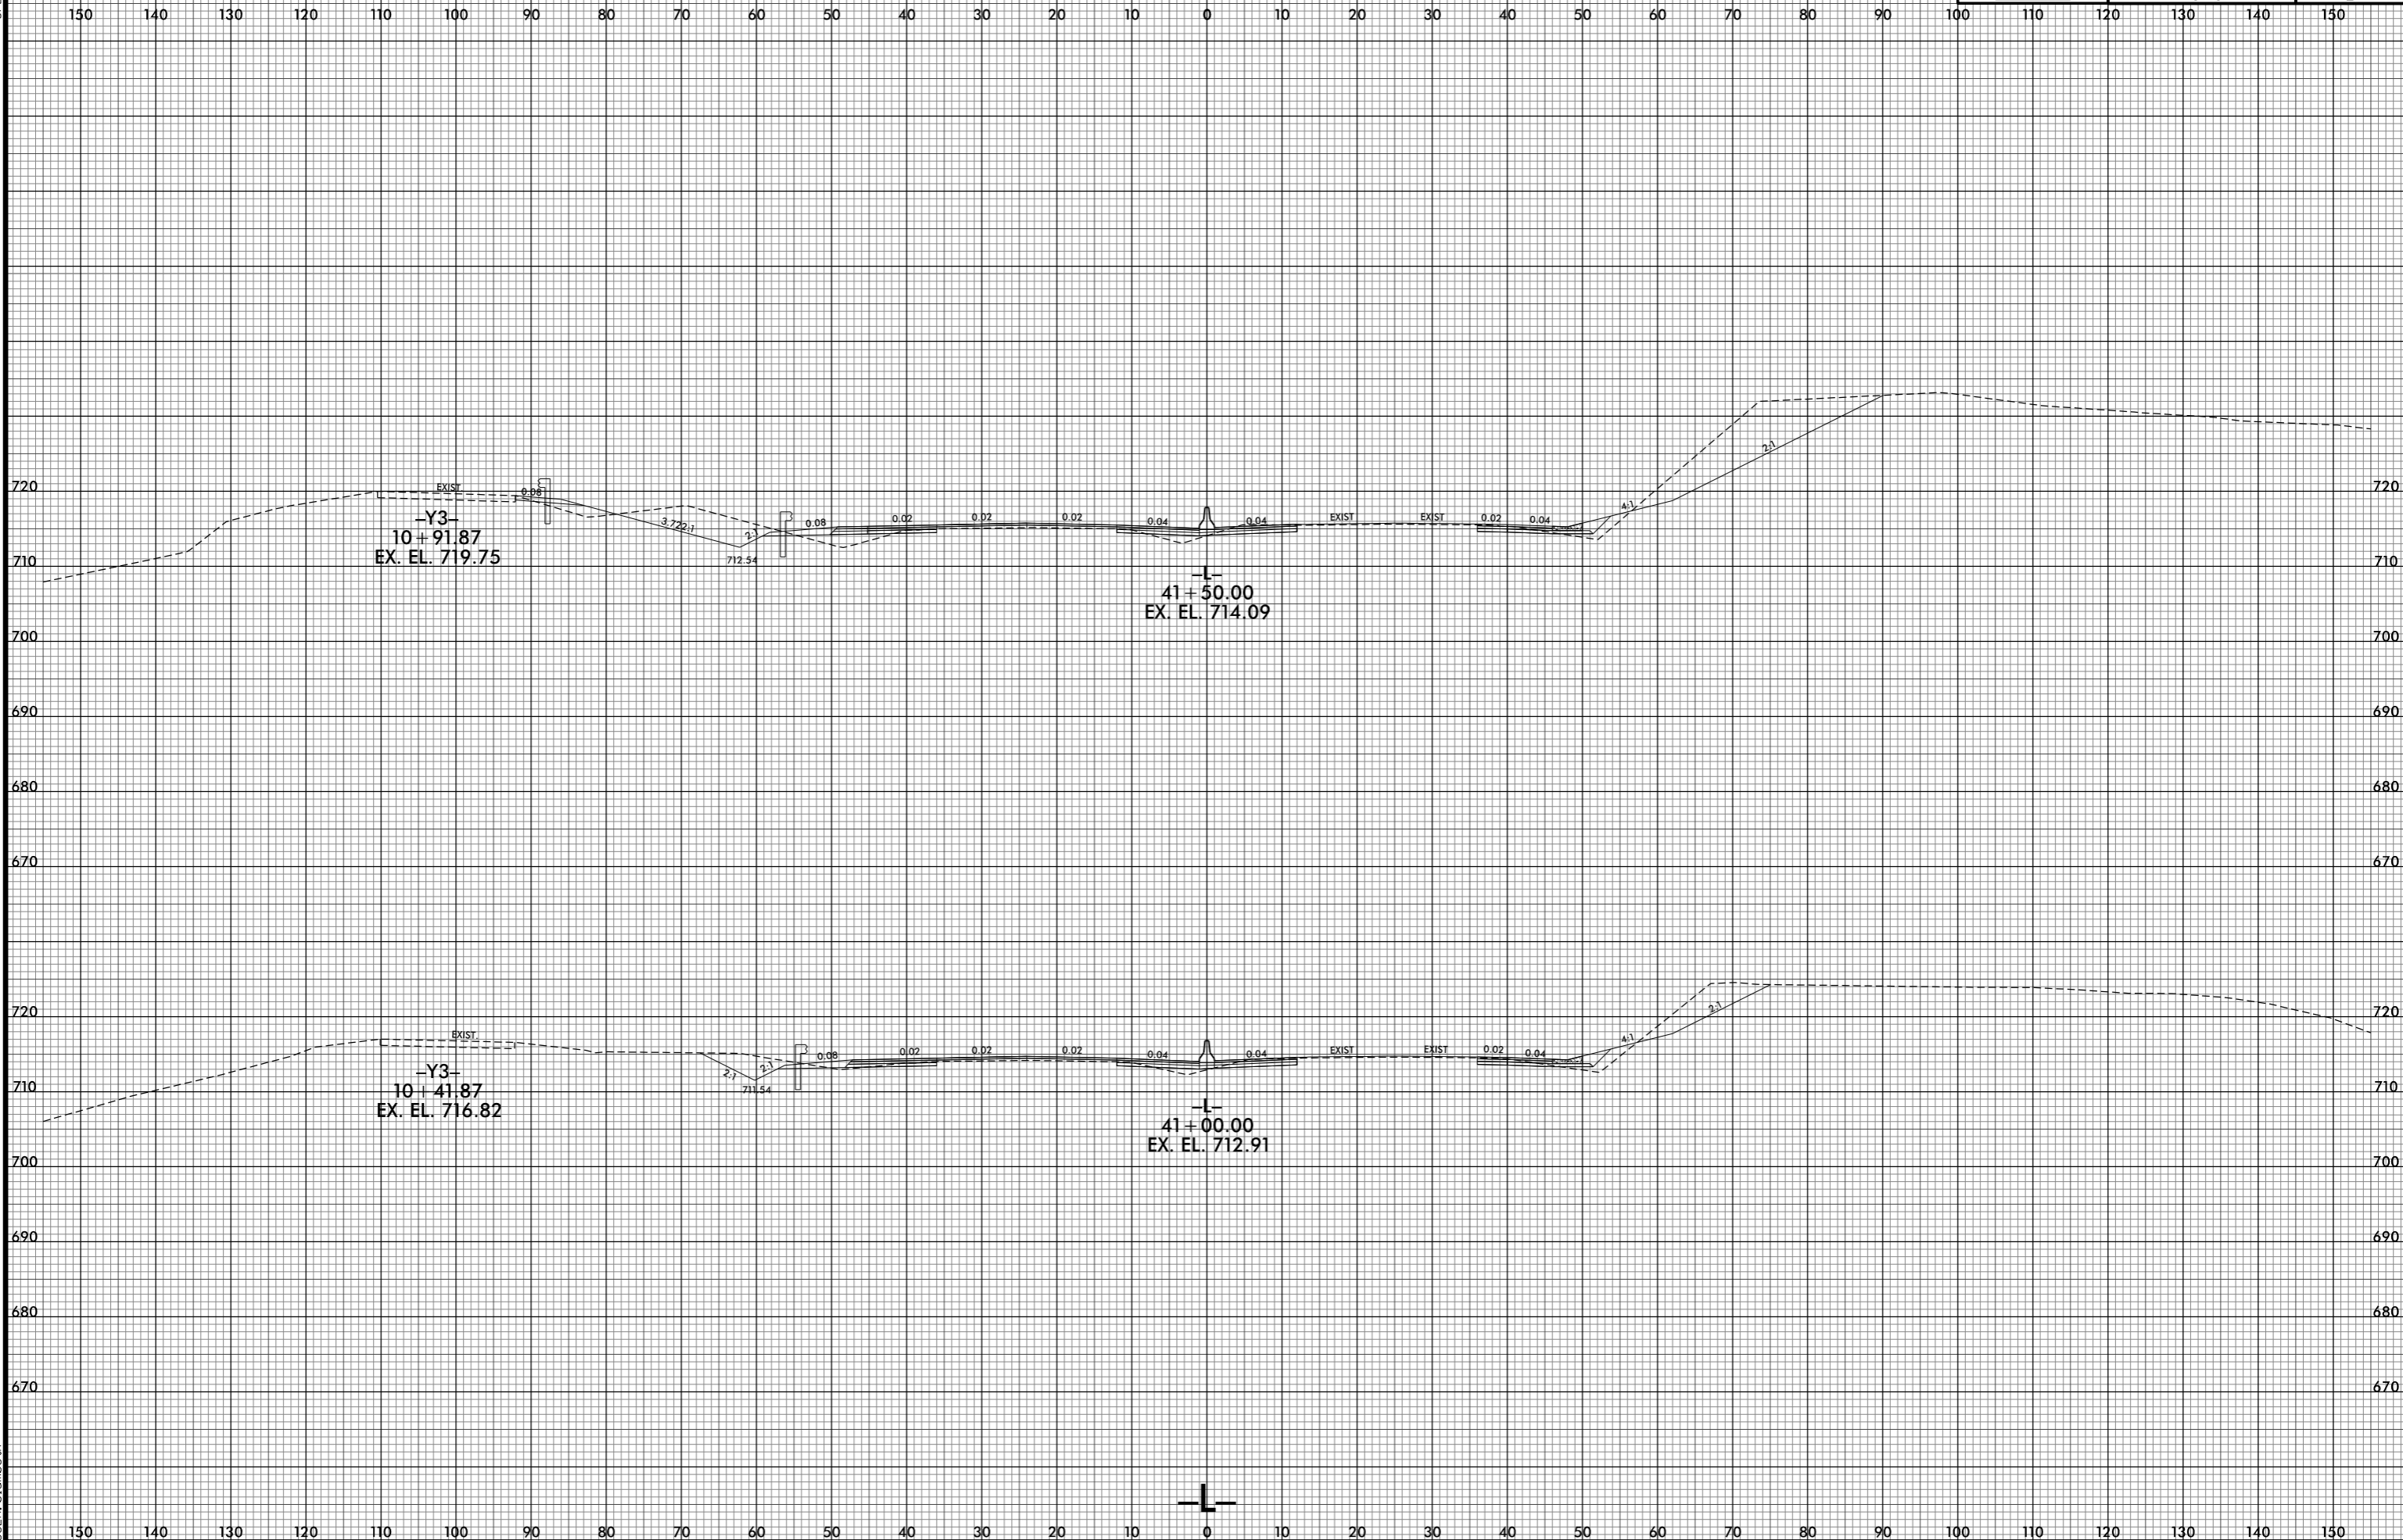

7/1/2021 5:27:34 PM
j:\RS737_XPL\1.dgn