


6/23/16

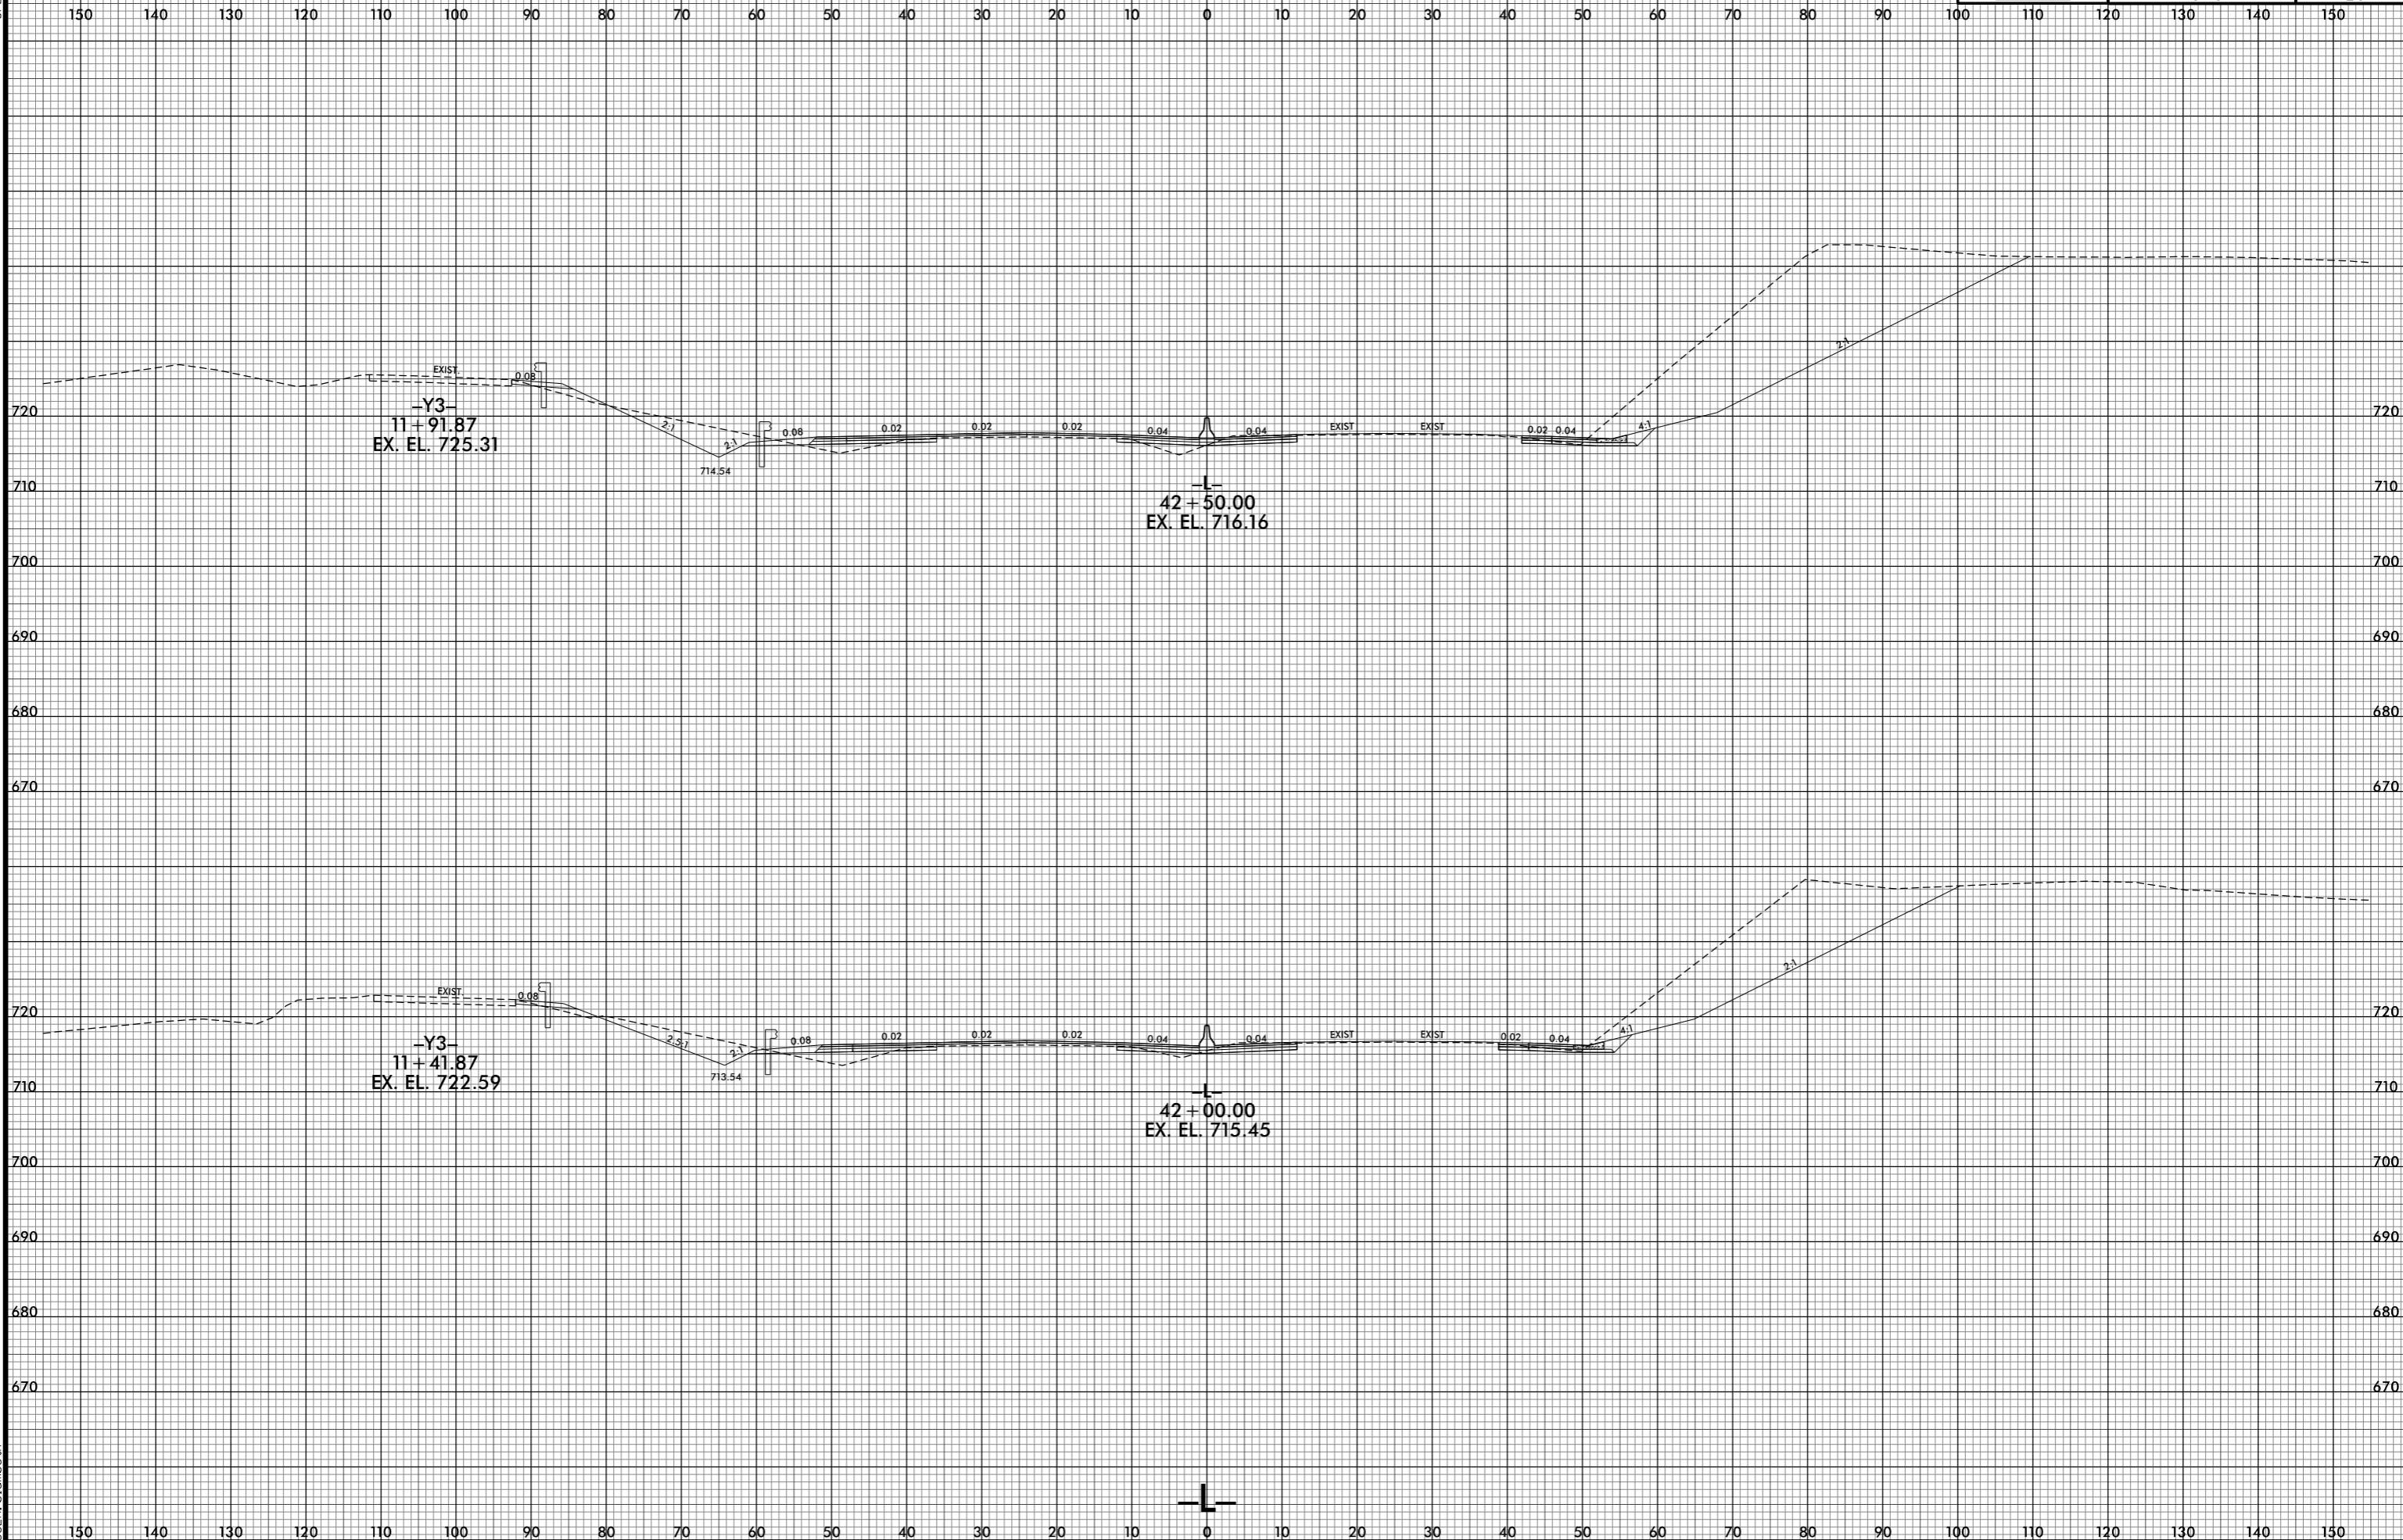

7/1/2015 4:27:36 PM
j:\RS737_XPL\1.dgn