


6/23/16

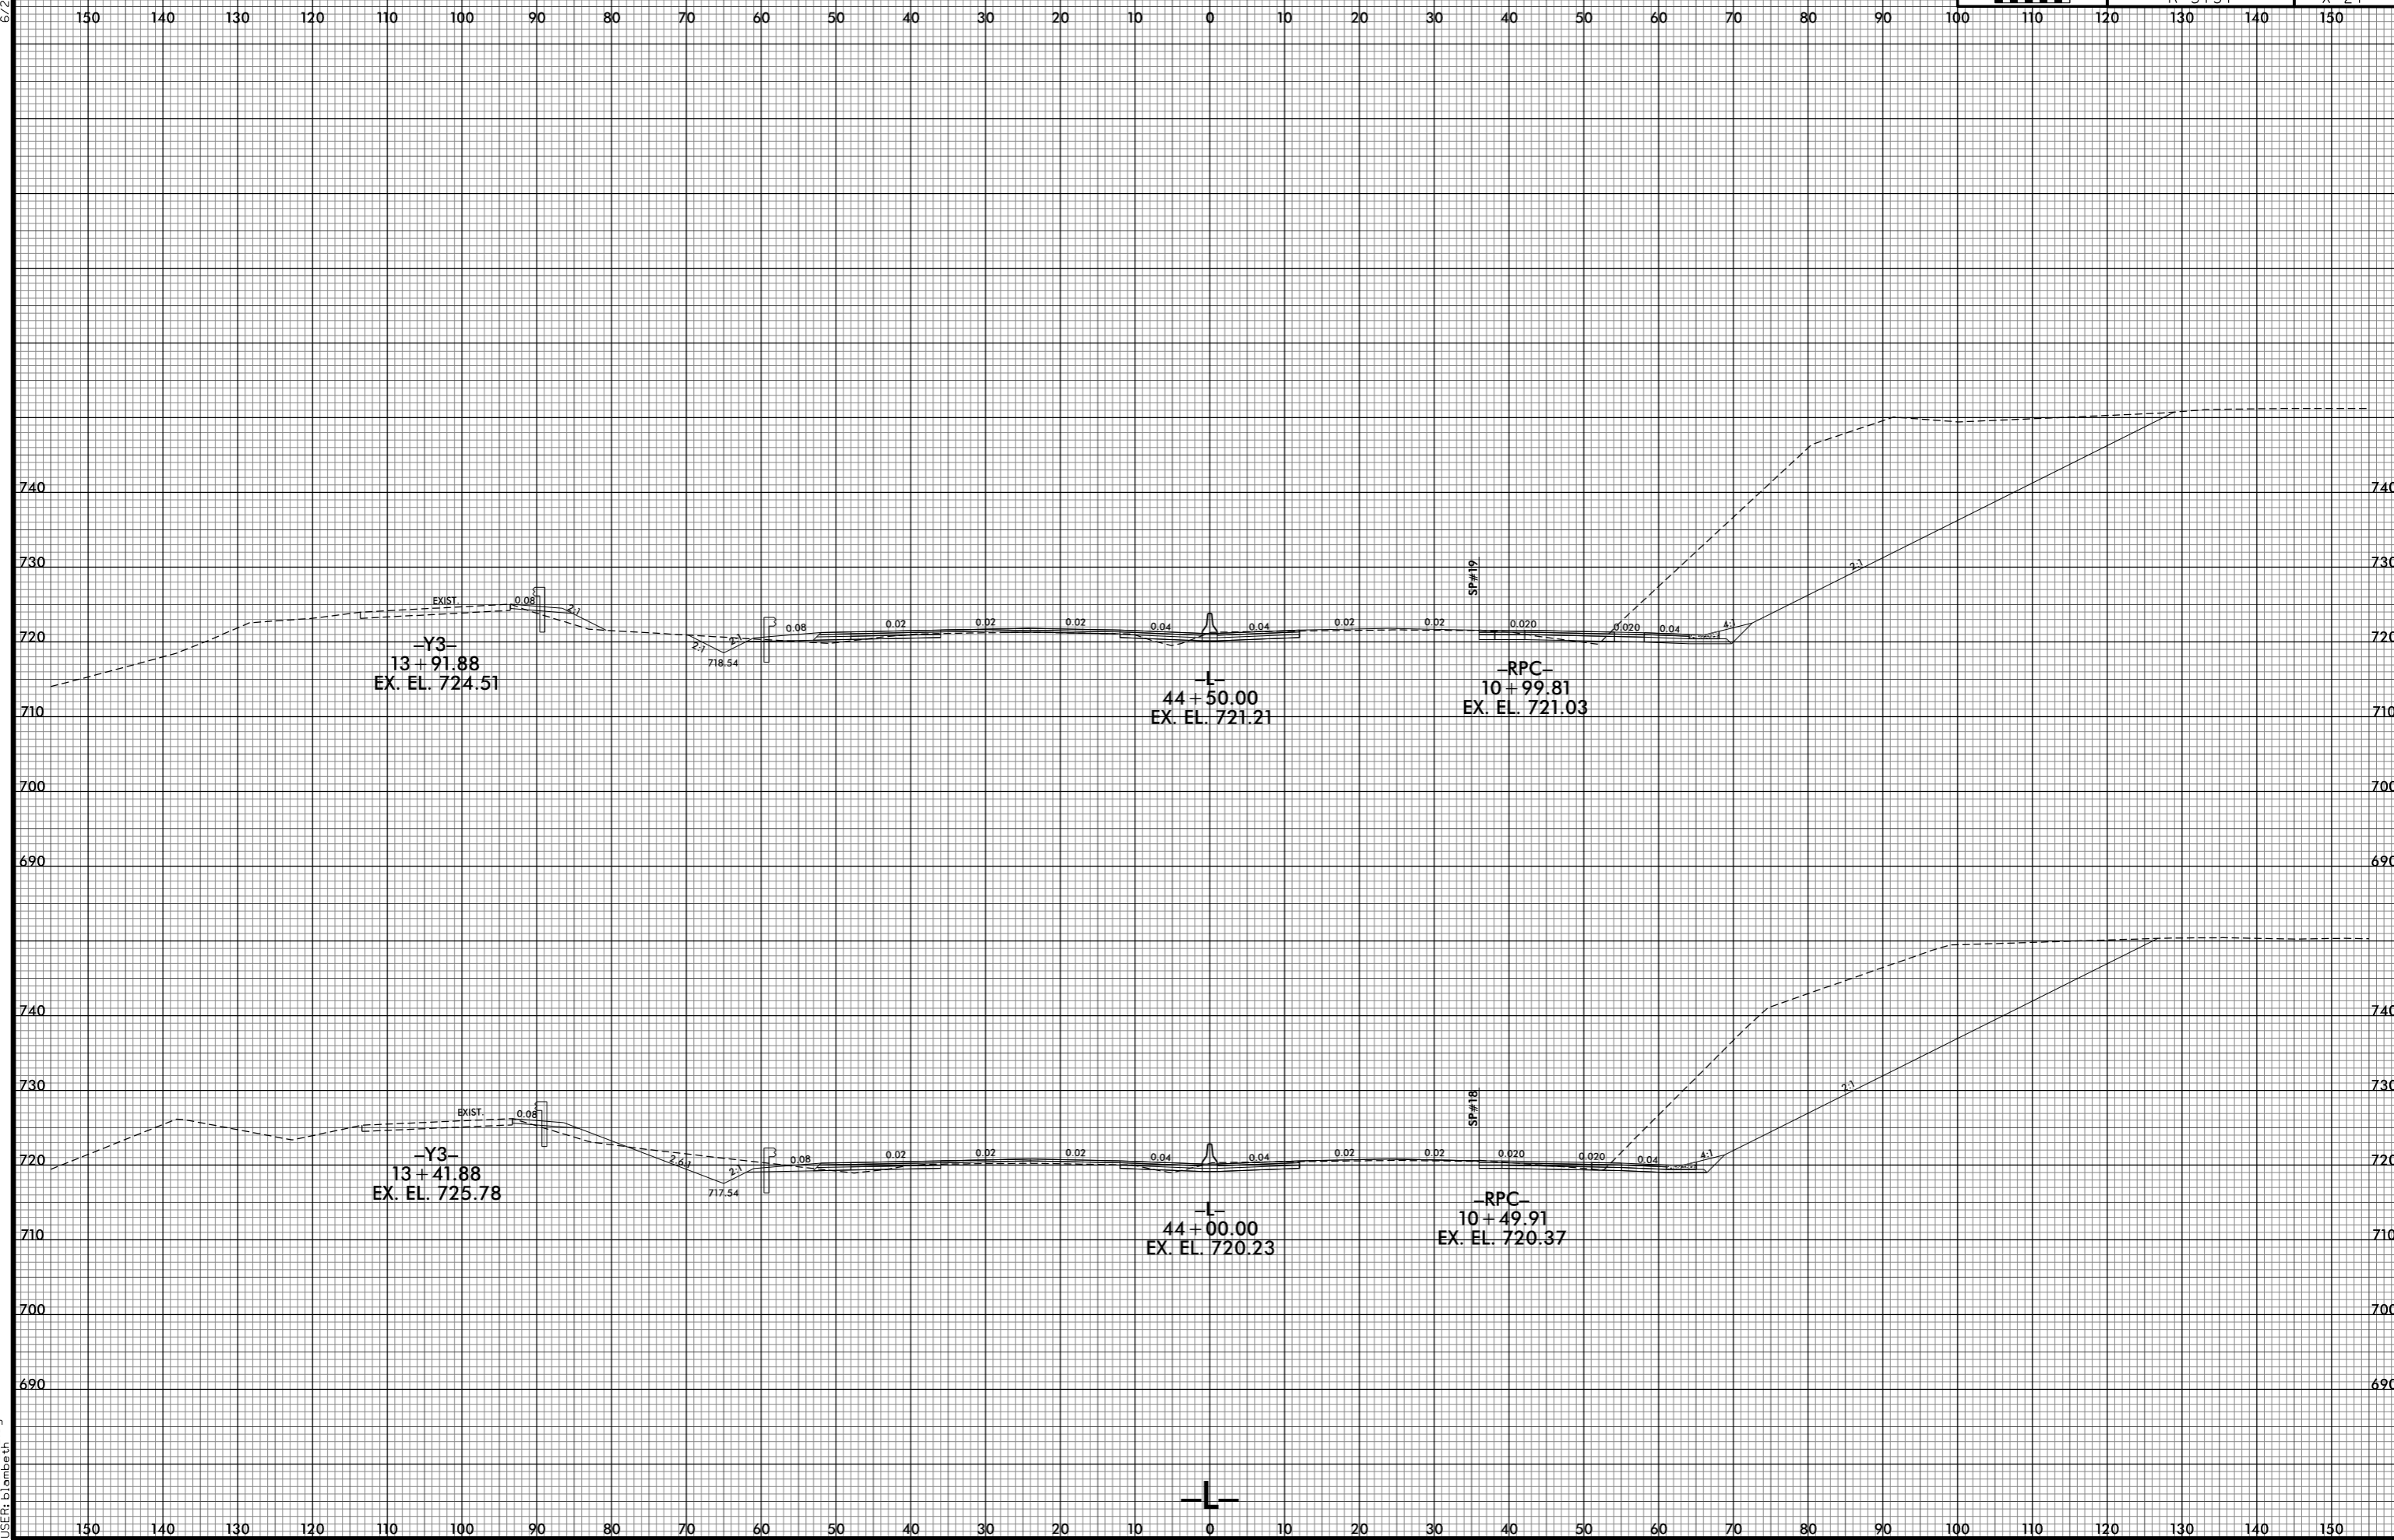

7/1/2015 4:27:39 PM  
j:\RS737\_XPL\1.dgn

