


6/23/16

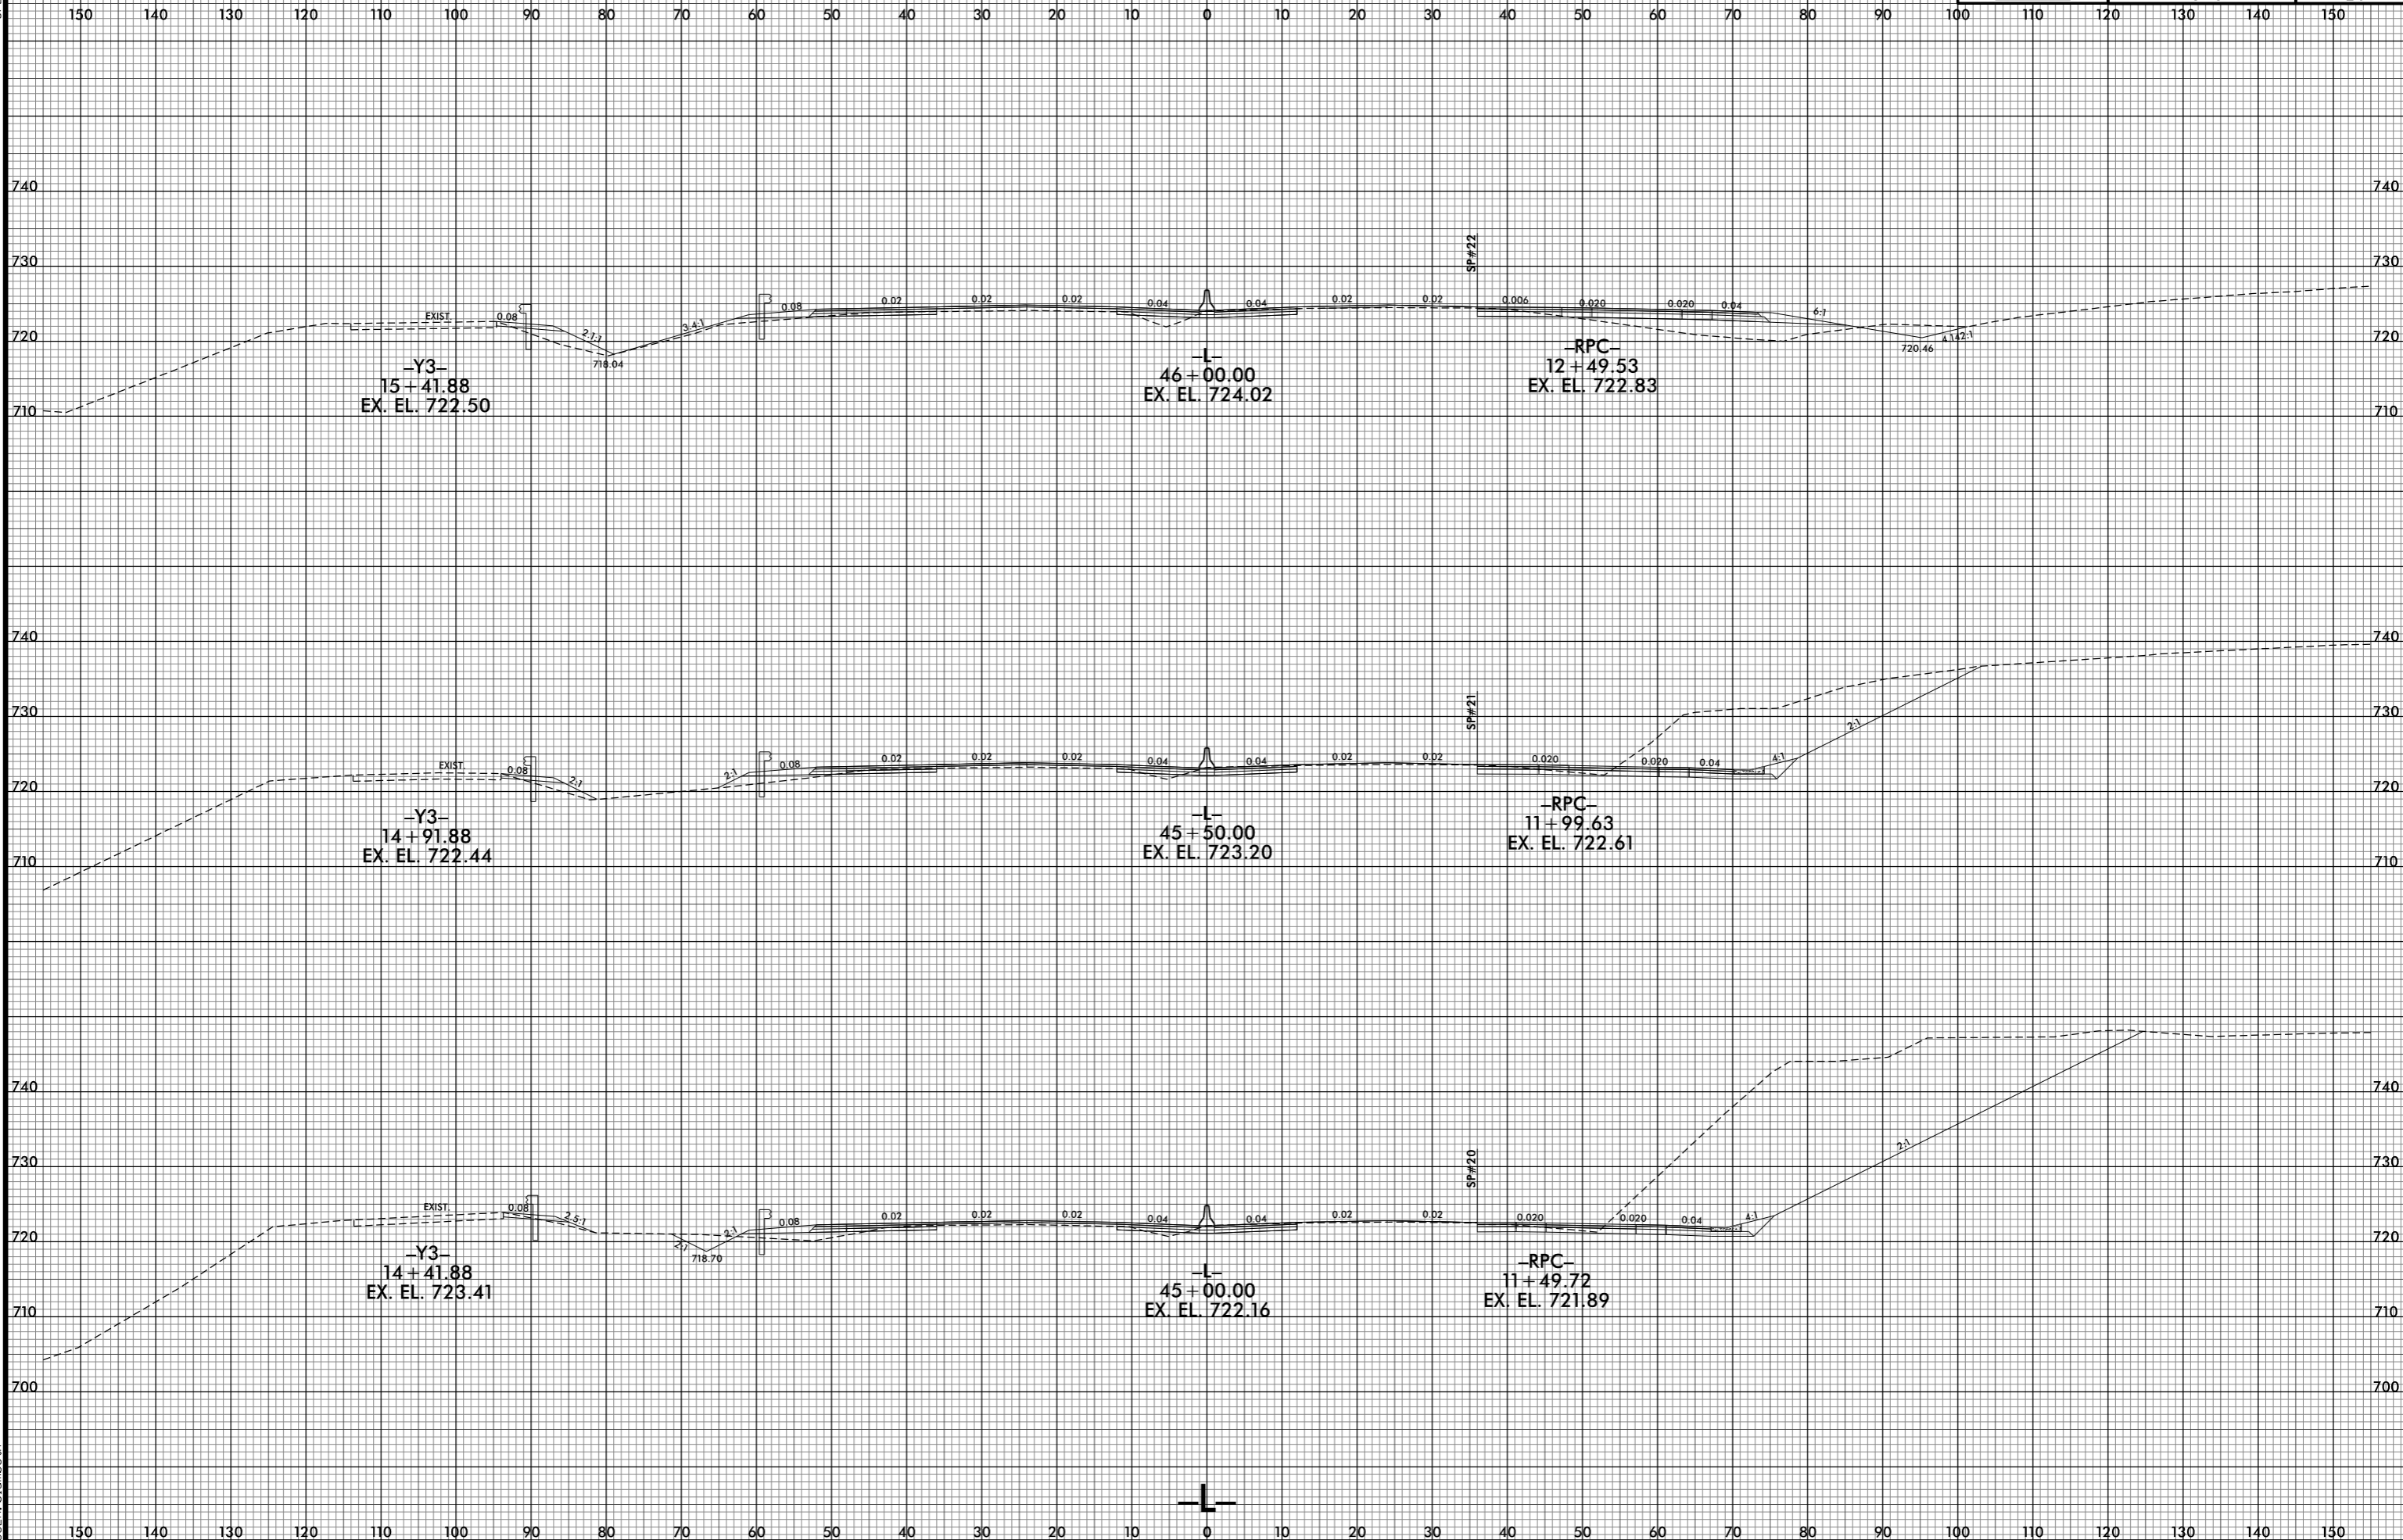

7/1/2021 5:27:41 PM
j:\R-5737_XPL\1.dgn
jls:rls