


6/23/16

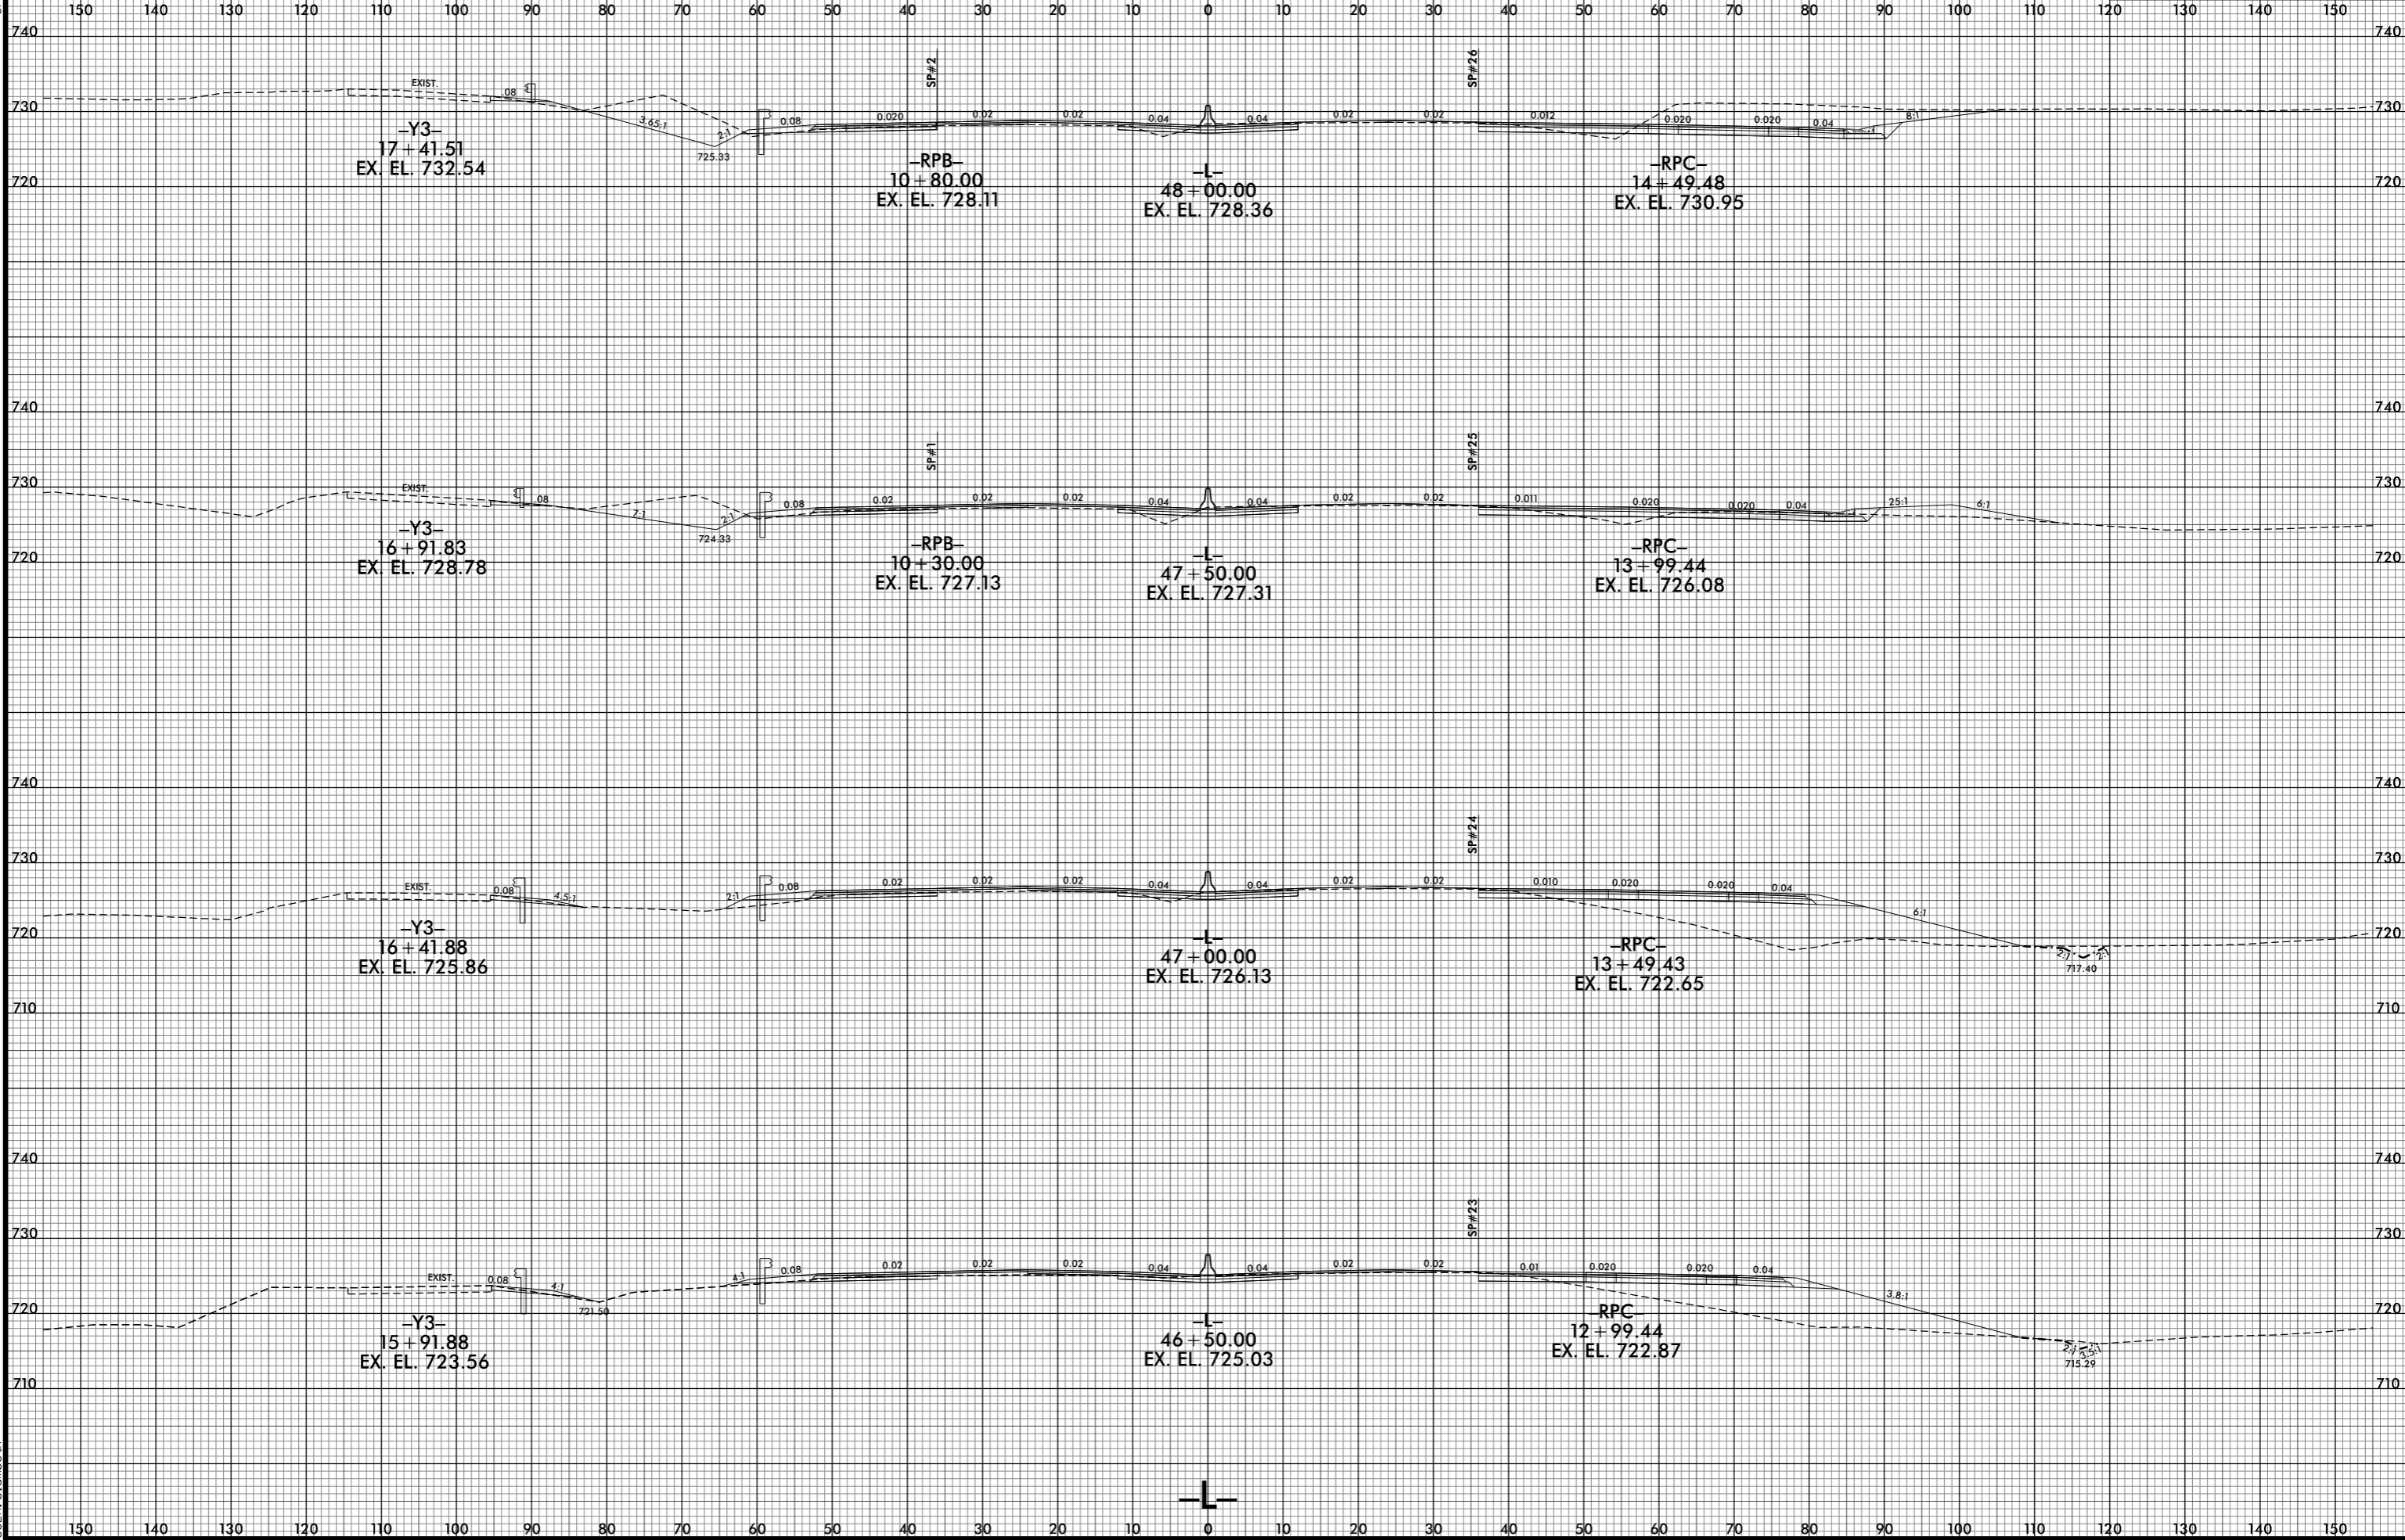

7/1/2015 2:43 PM
j:\RS737_XPL\1.dgn
j:\RS737_XPL\1.dgn