


6/23/16

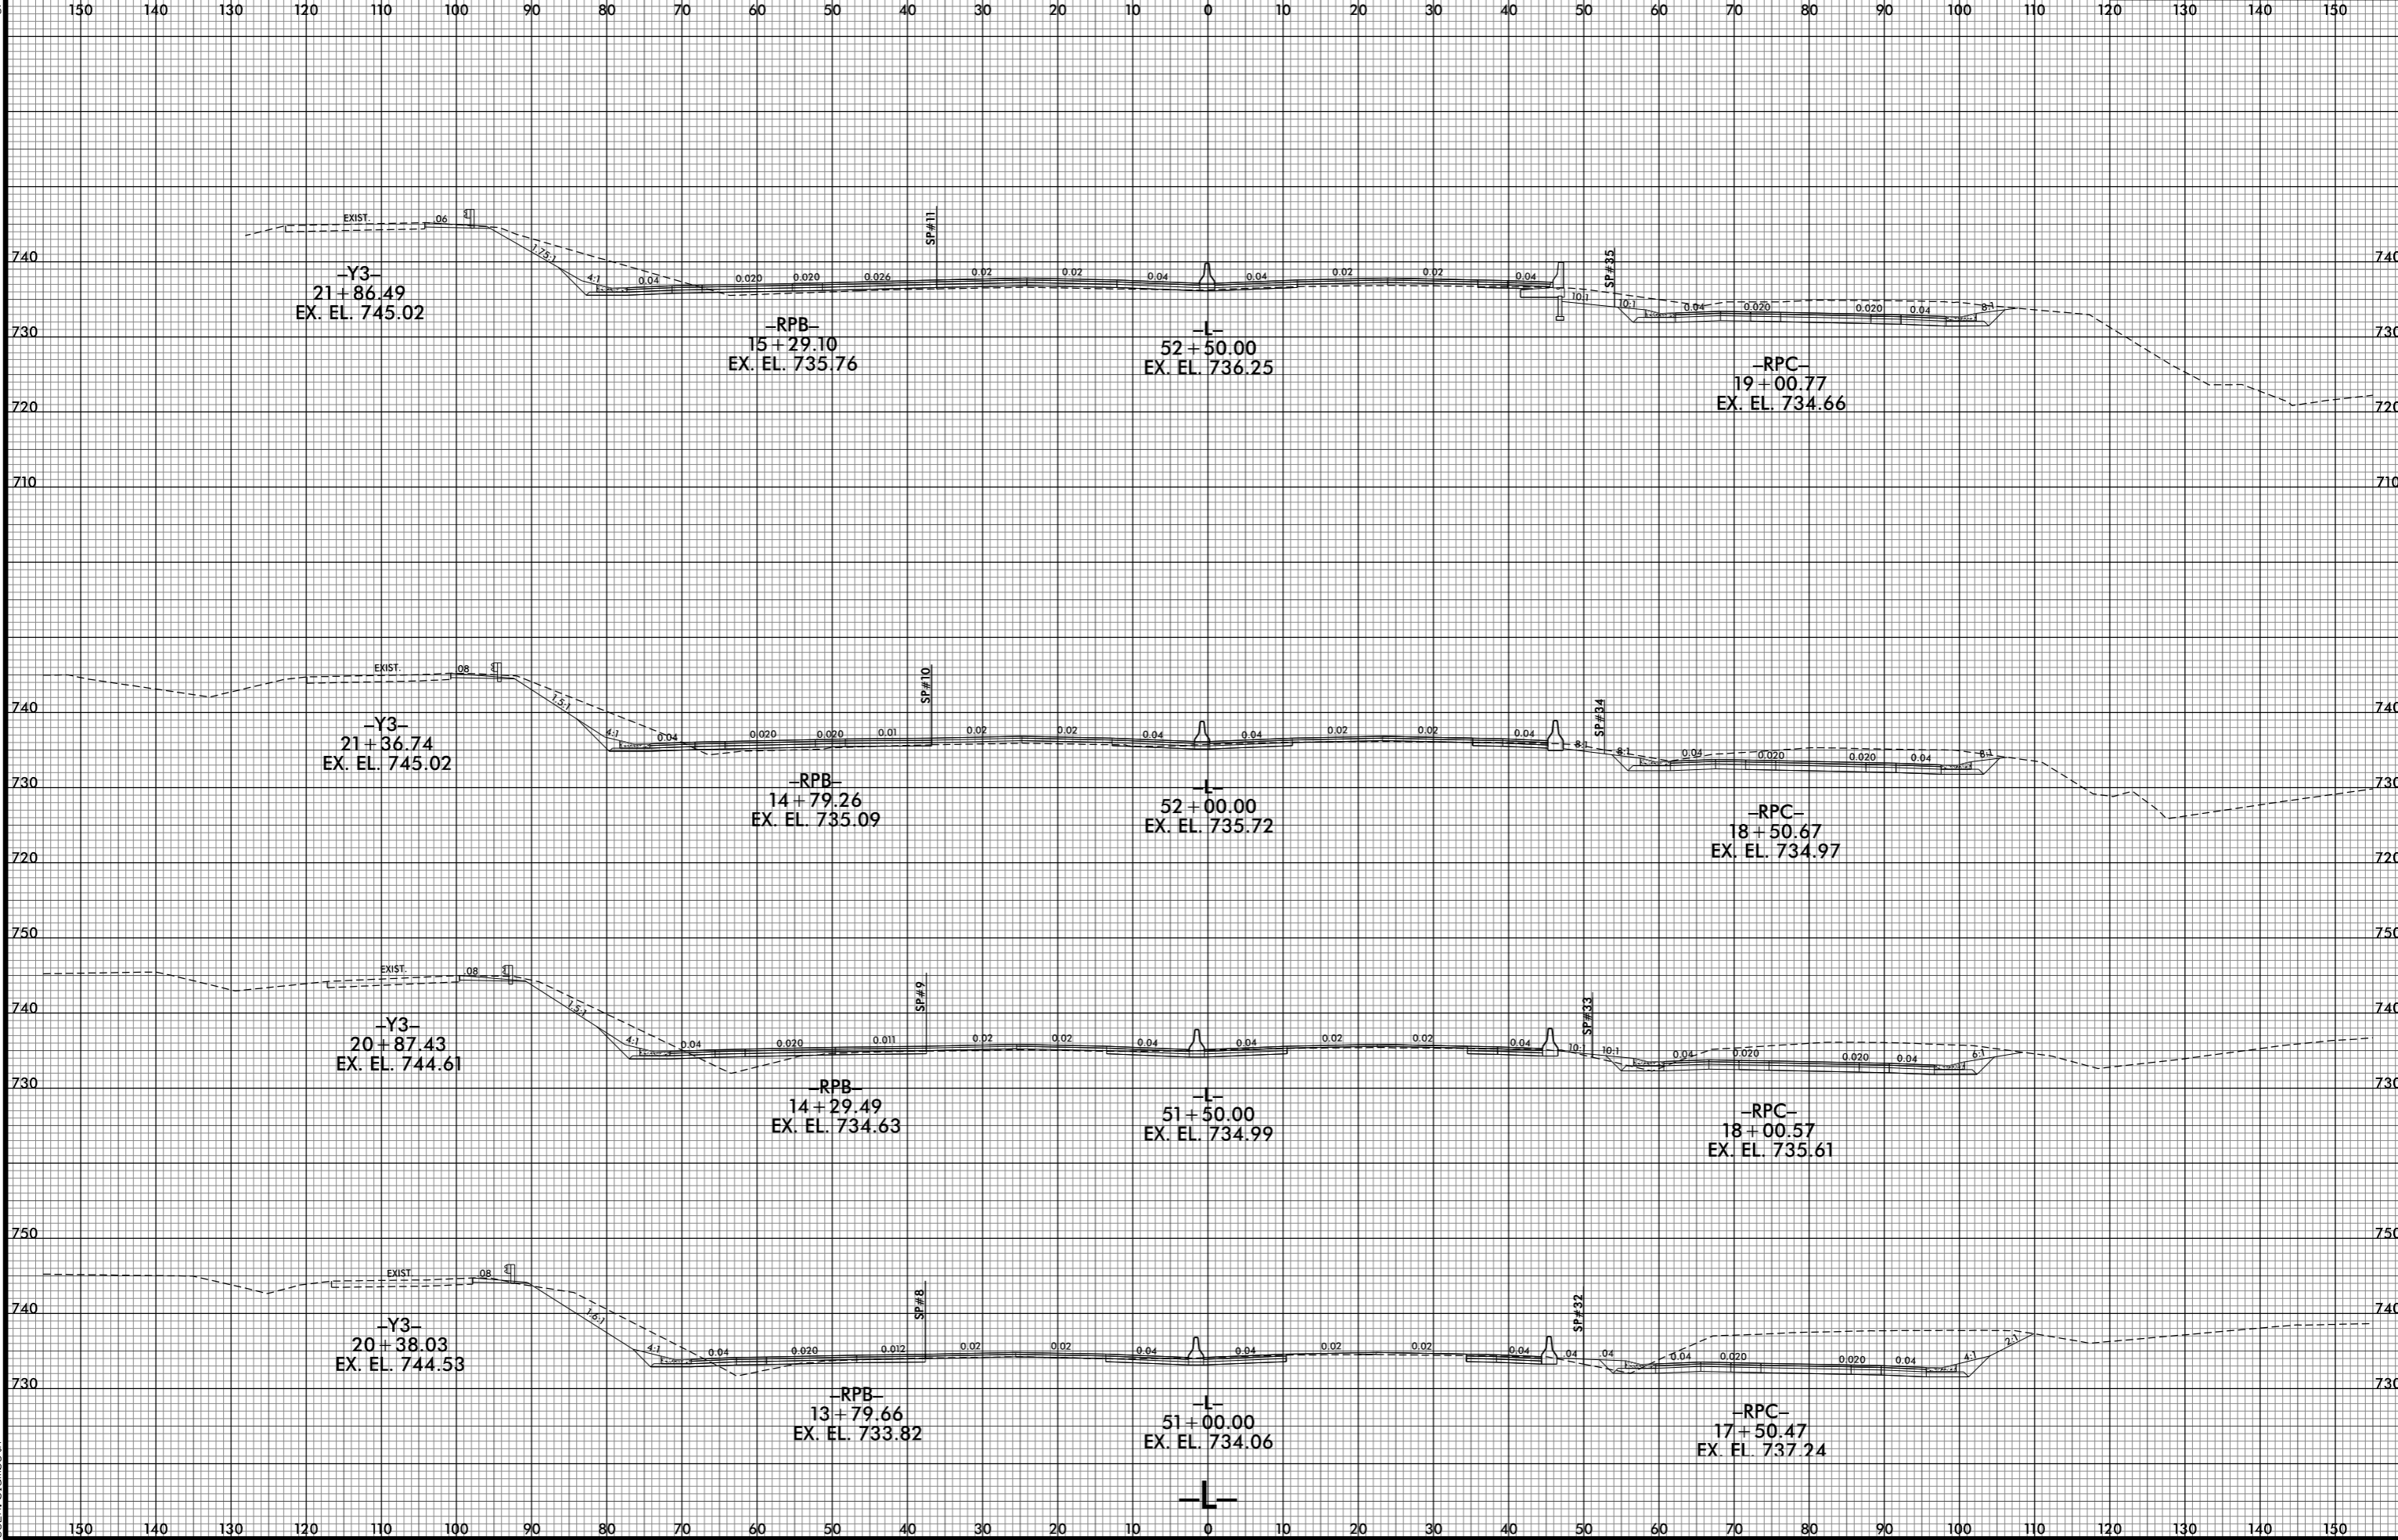

7/1/2015 2:47:47 PM
j:\R-5737_XPL\1.dgn