


6/23/16



| | |
|---------------------|-----------|
| PROJ. REFERENCE NO. | SHEET NO. |
| R-5737 | X-32 |

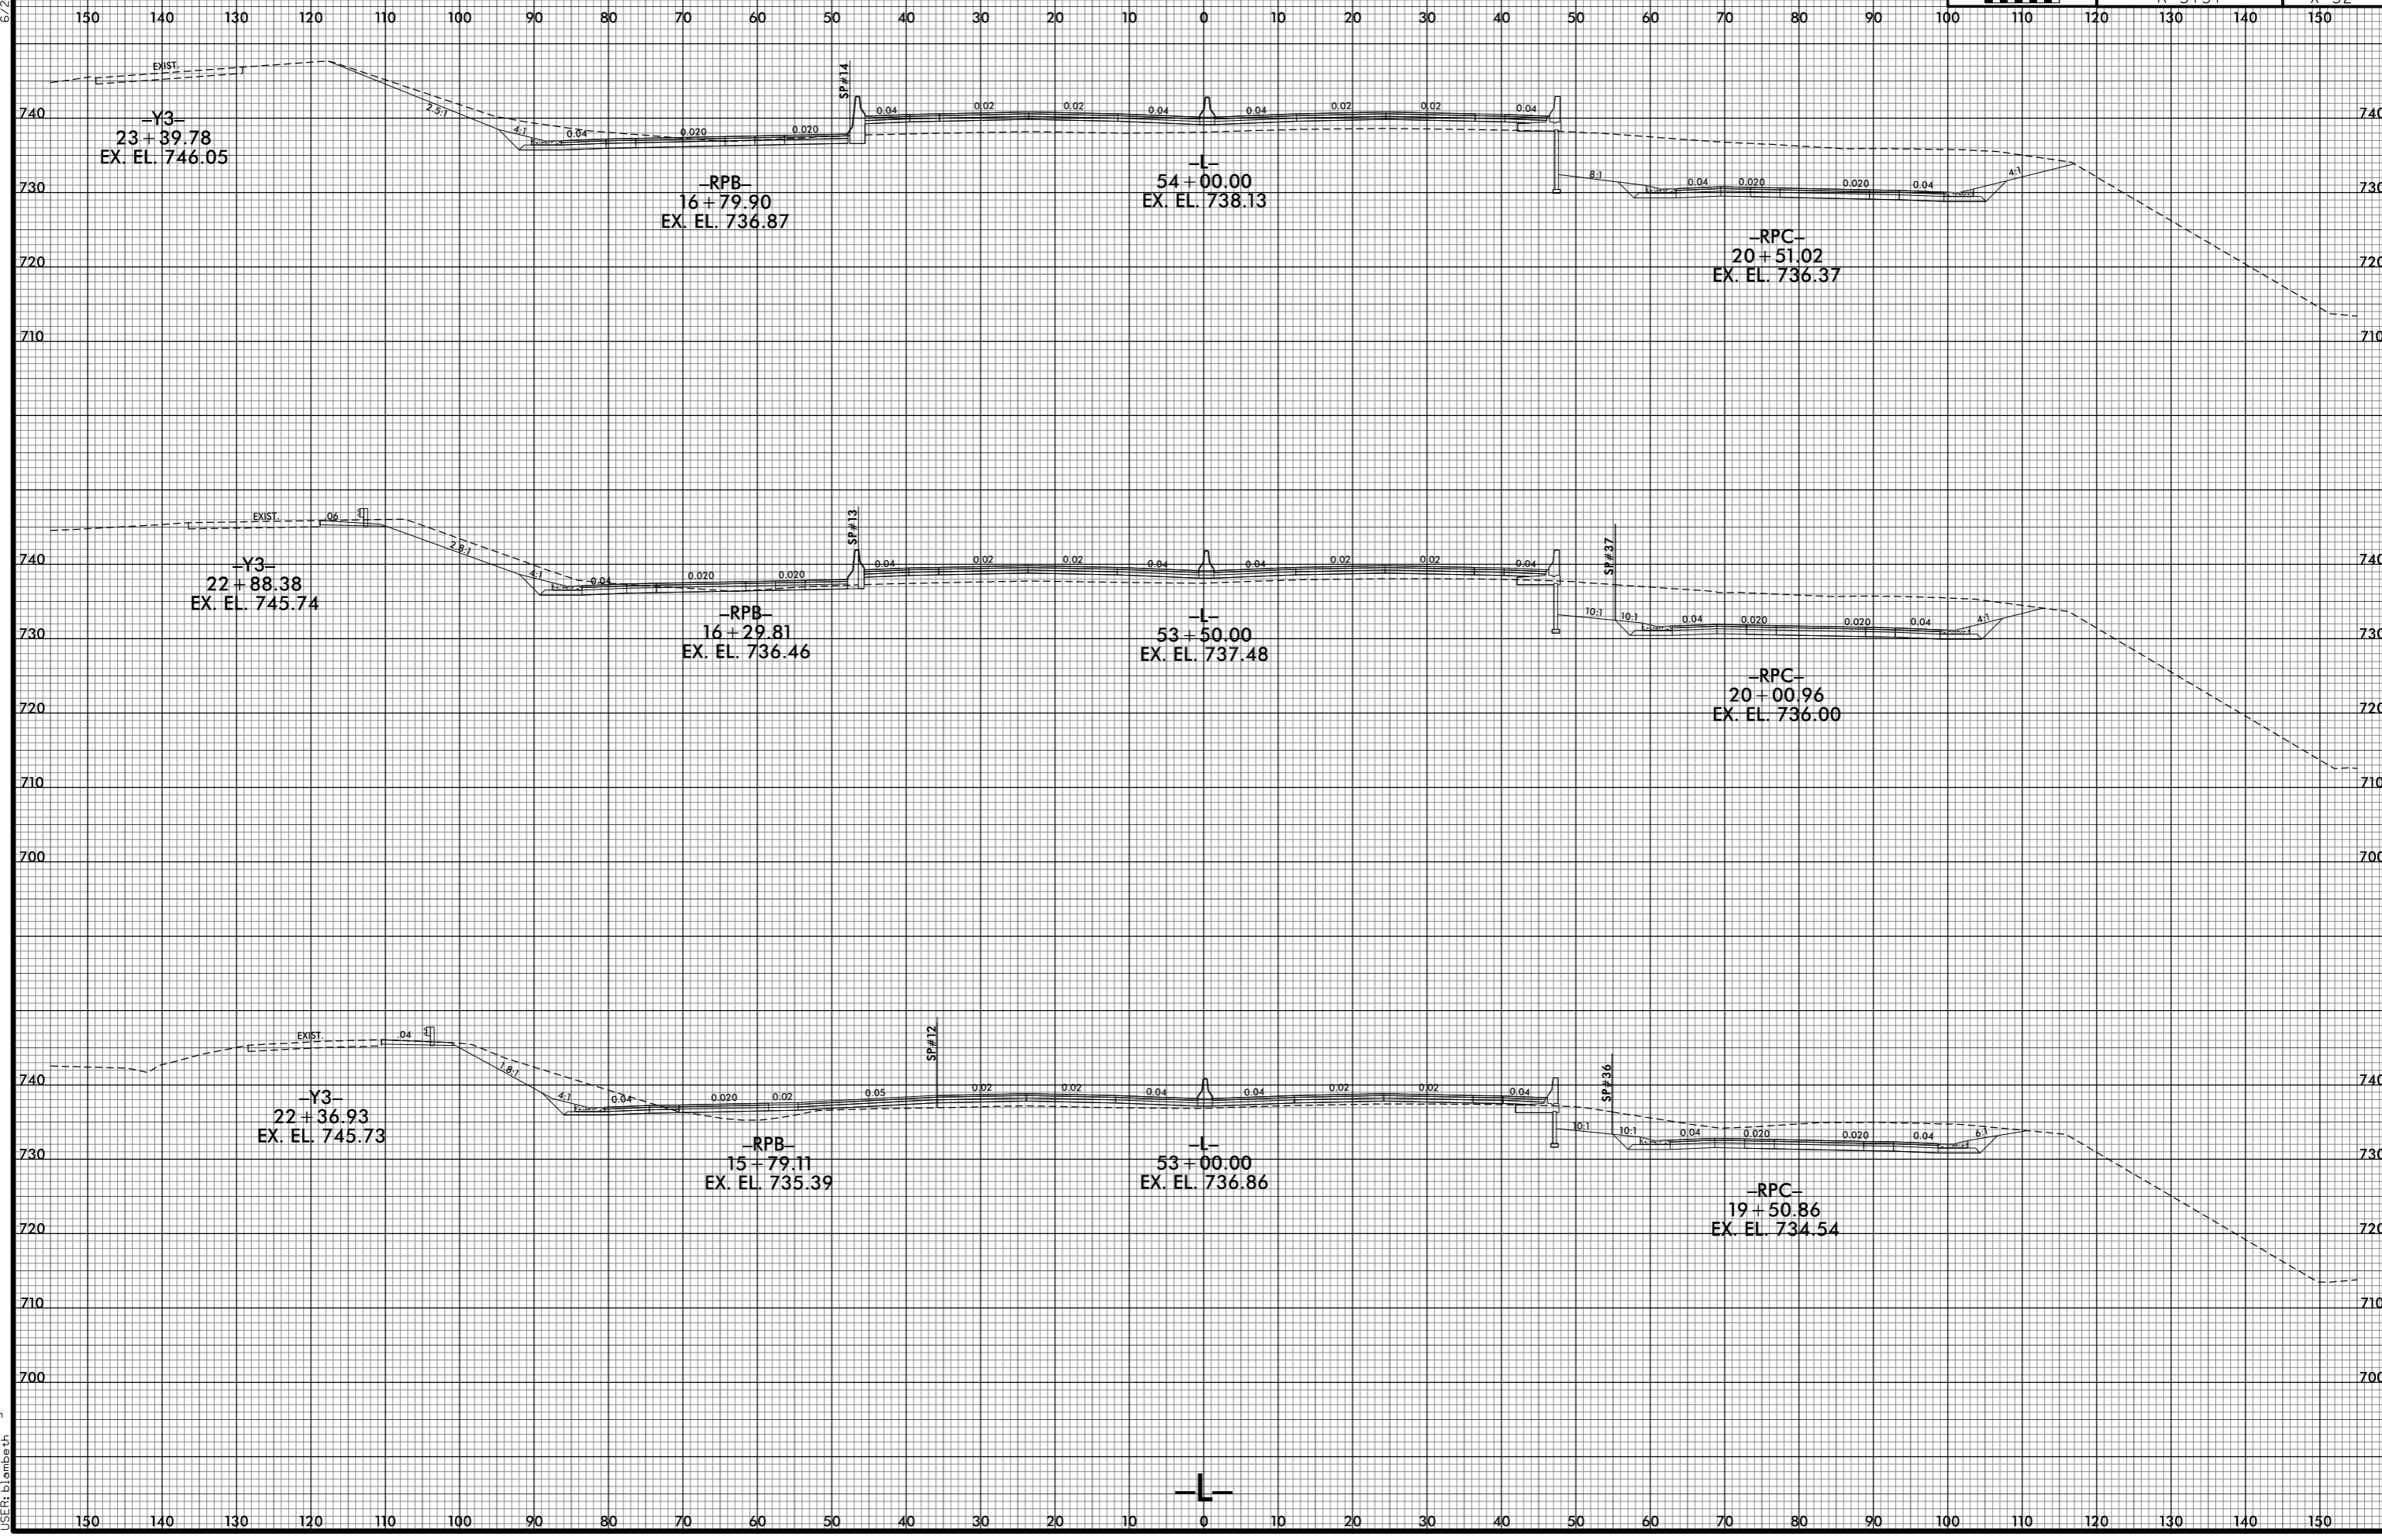

7/1/2021 5:27:49 PM
j:\R5737_XPL\1.dgn