


6/23/16

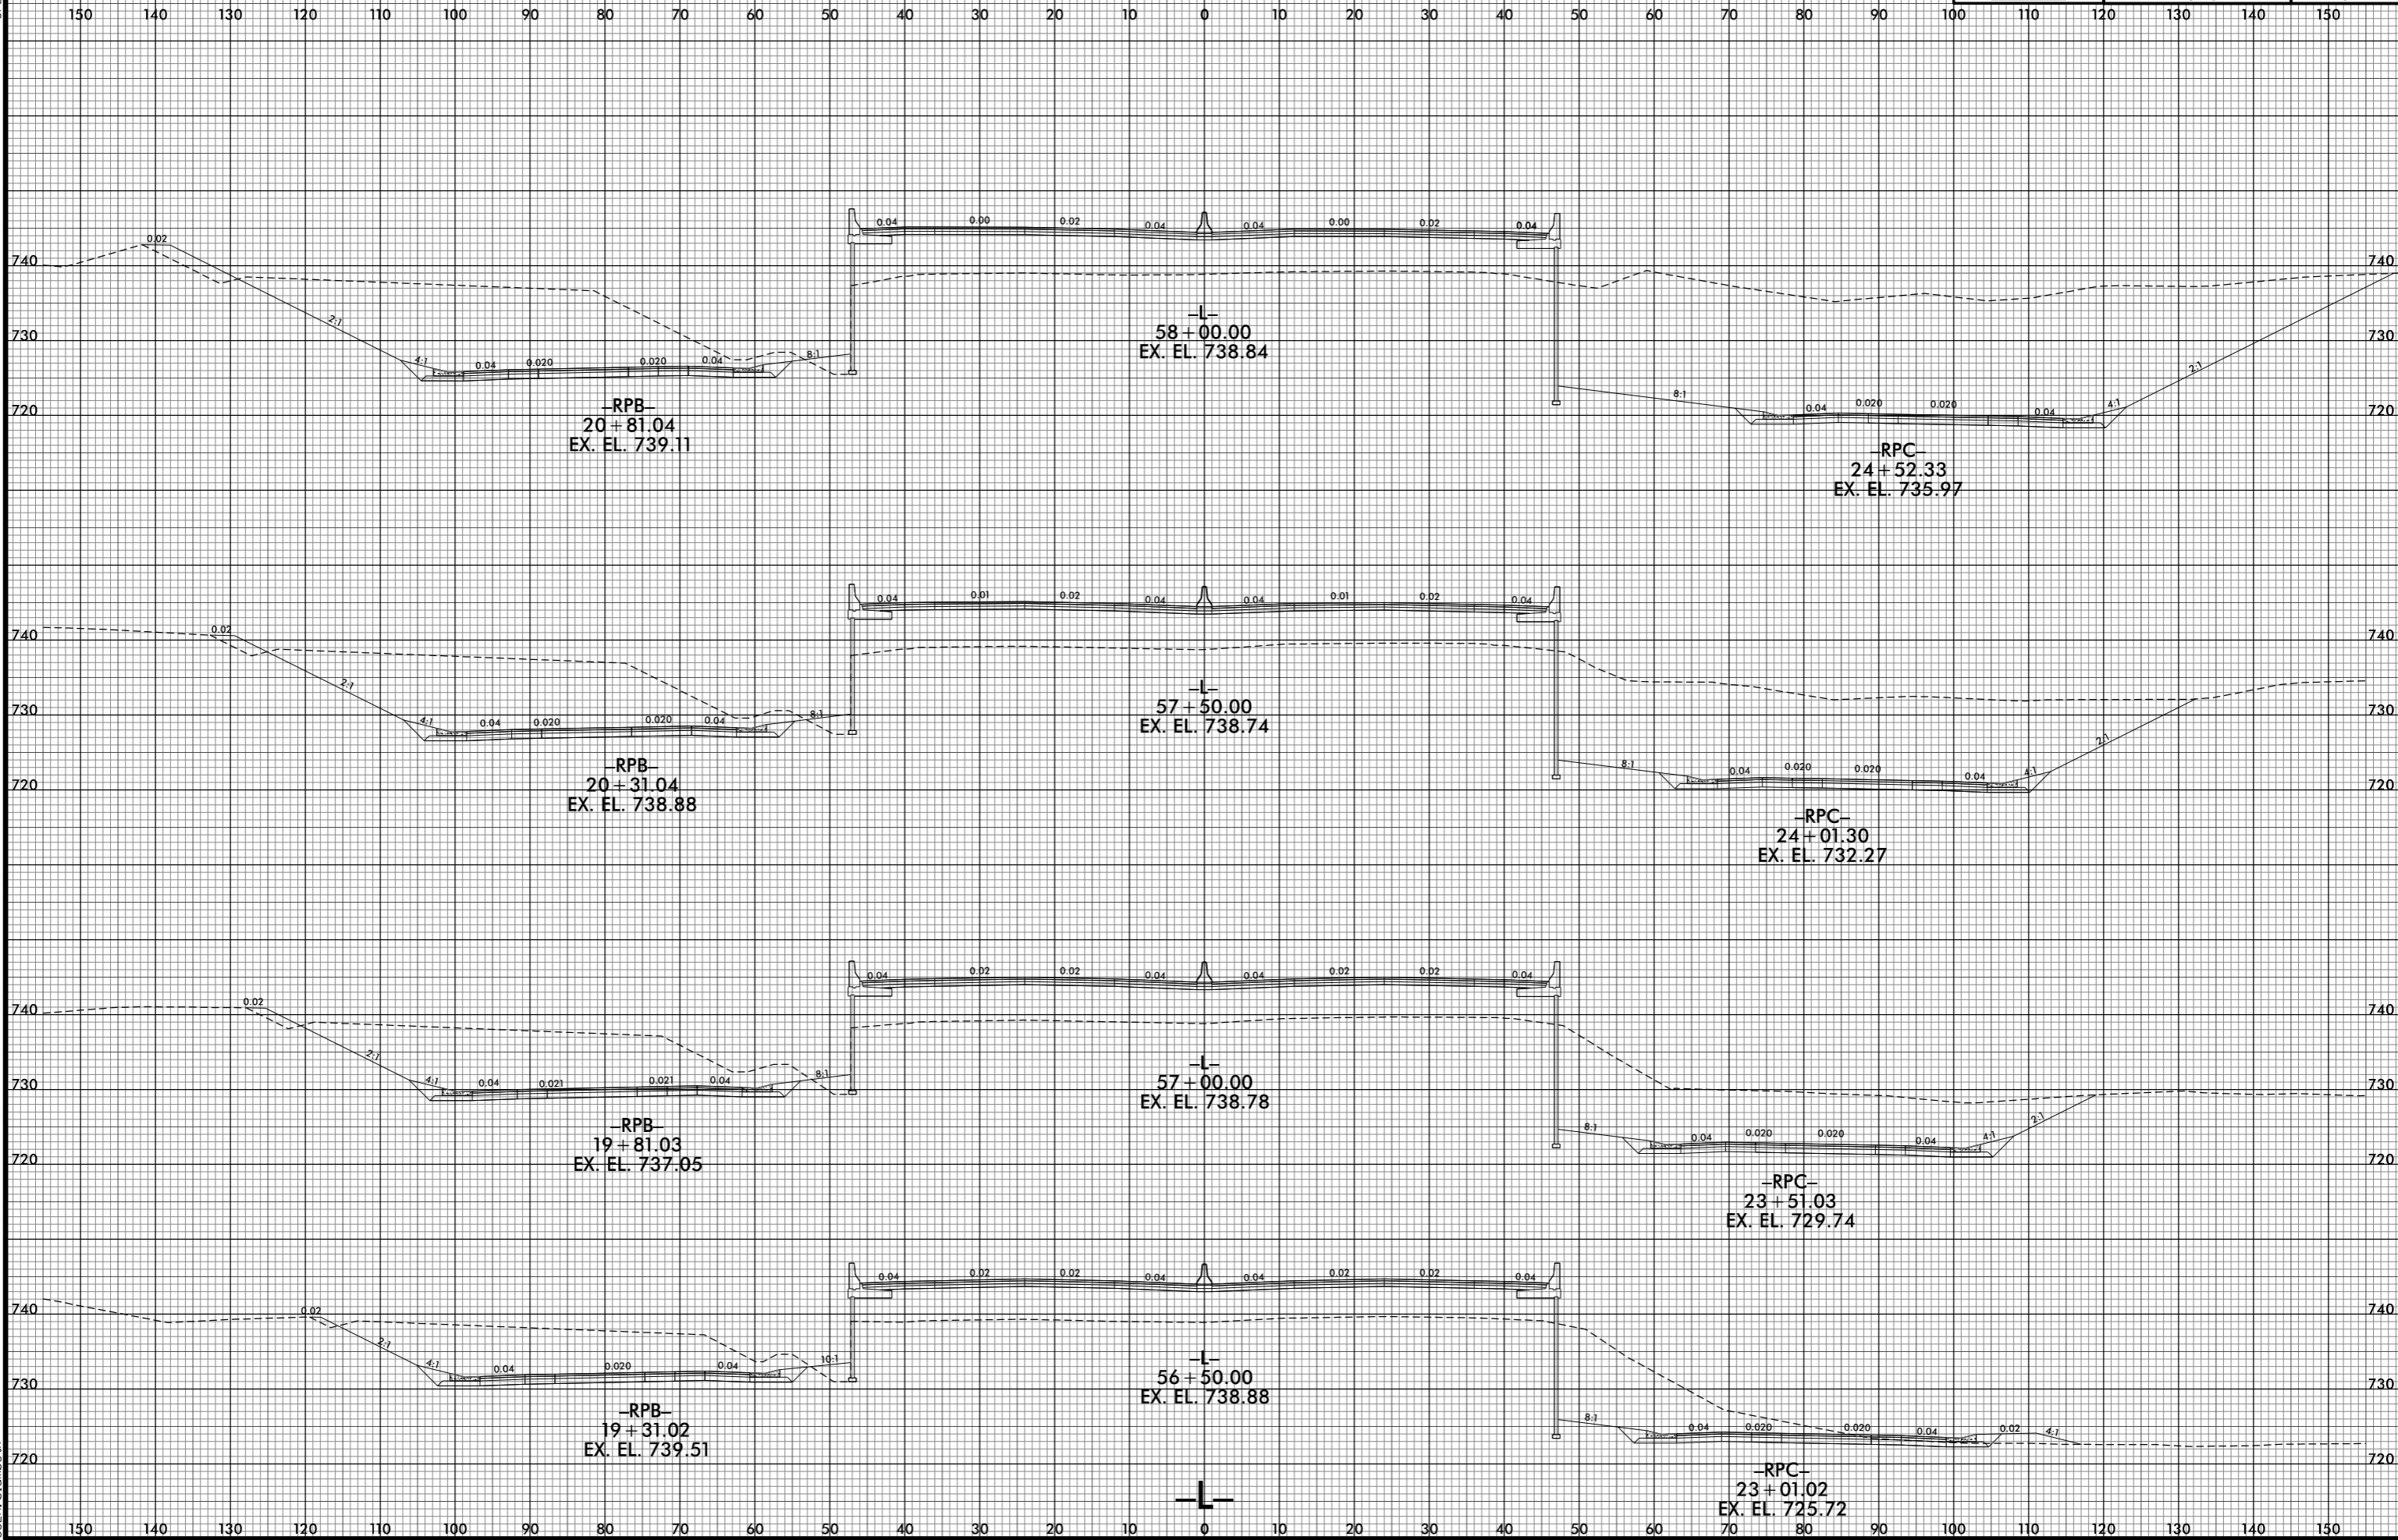

7/1/2025 4:27:52 PM
j:\RS737_XPL\1.dgn