


6/23/16

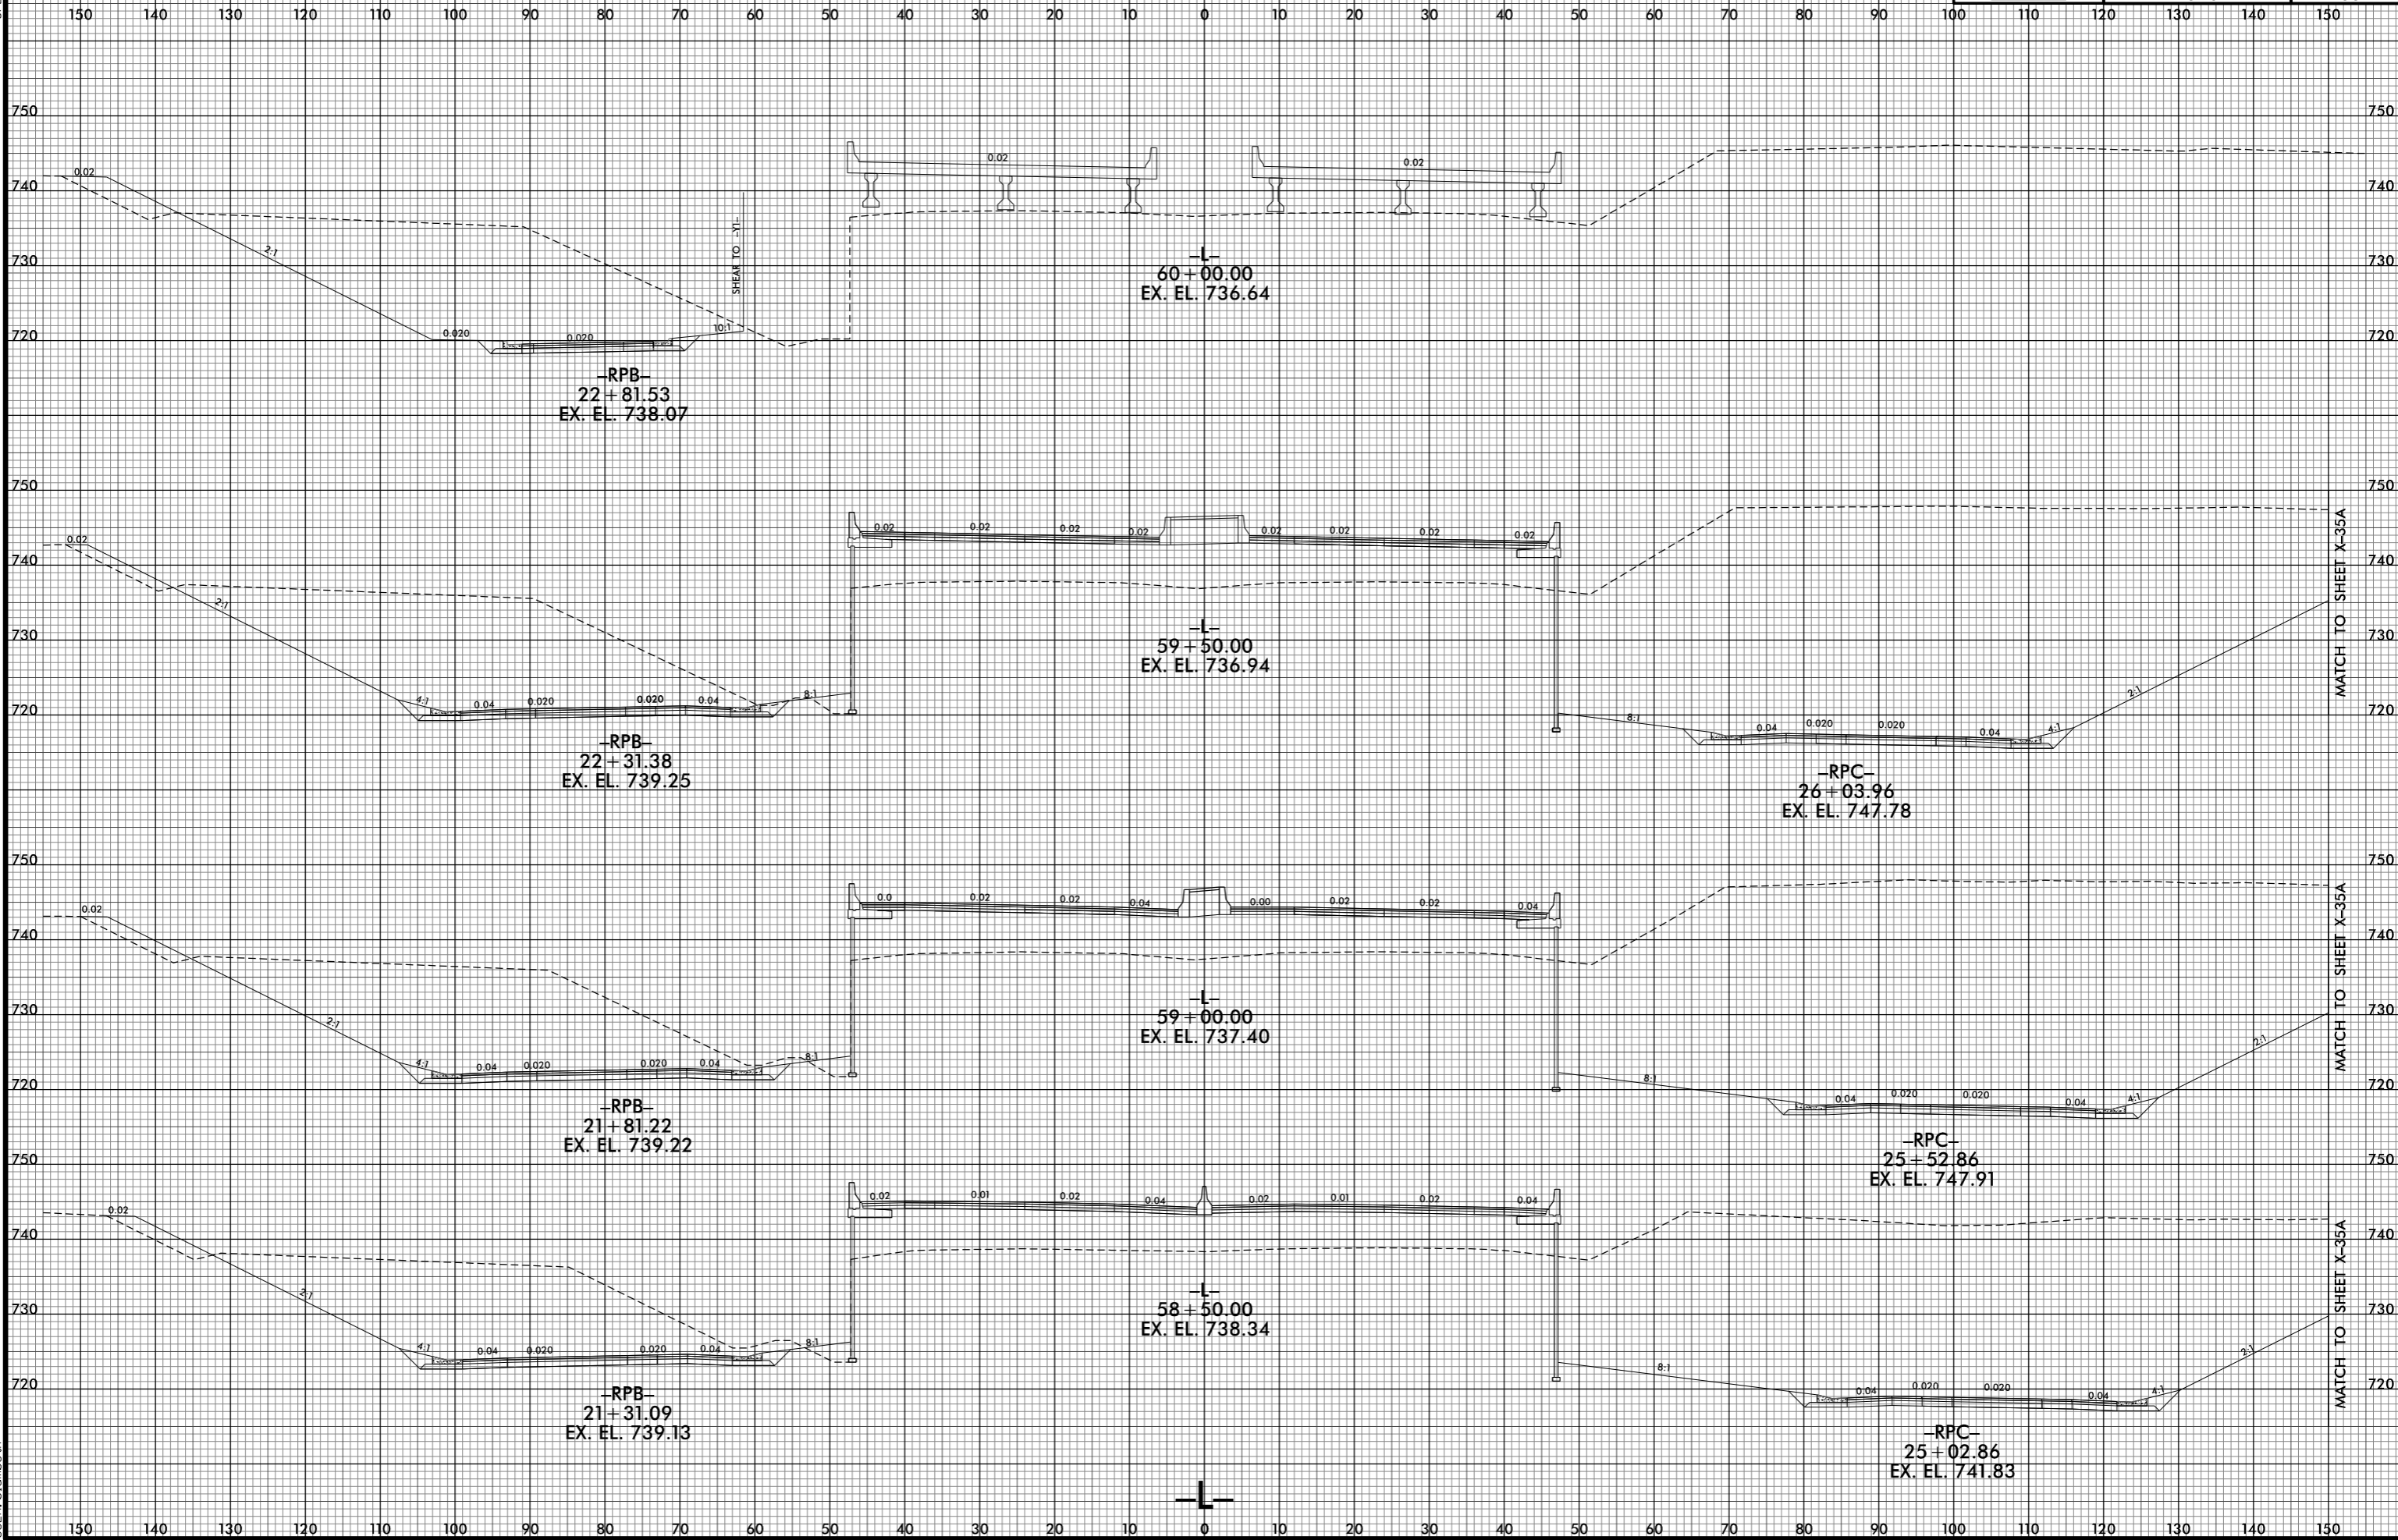

7/1/2021 5:27:54 PM
j:\R5737_XPL\1.dgn