


6/23/16

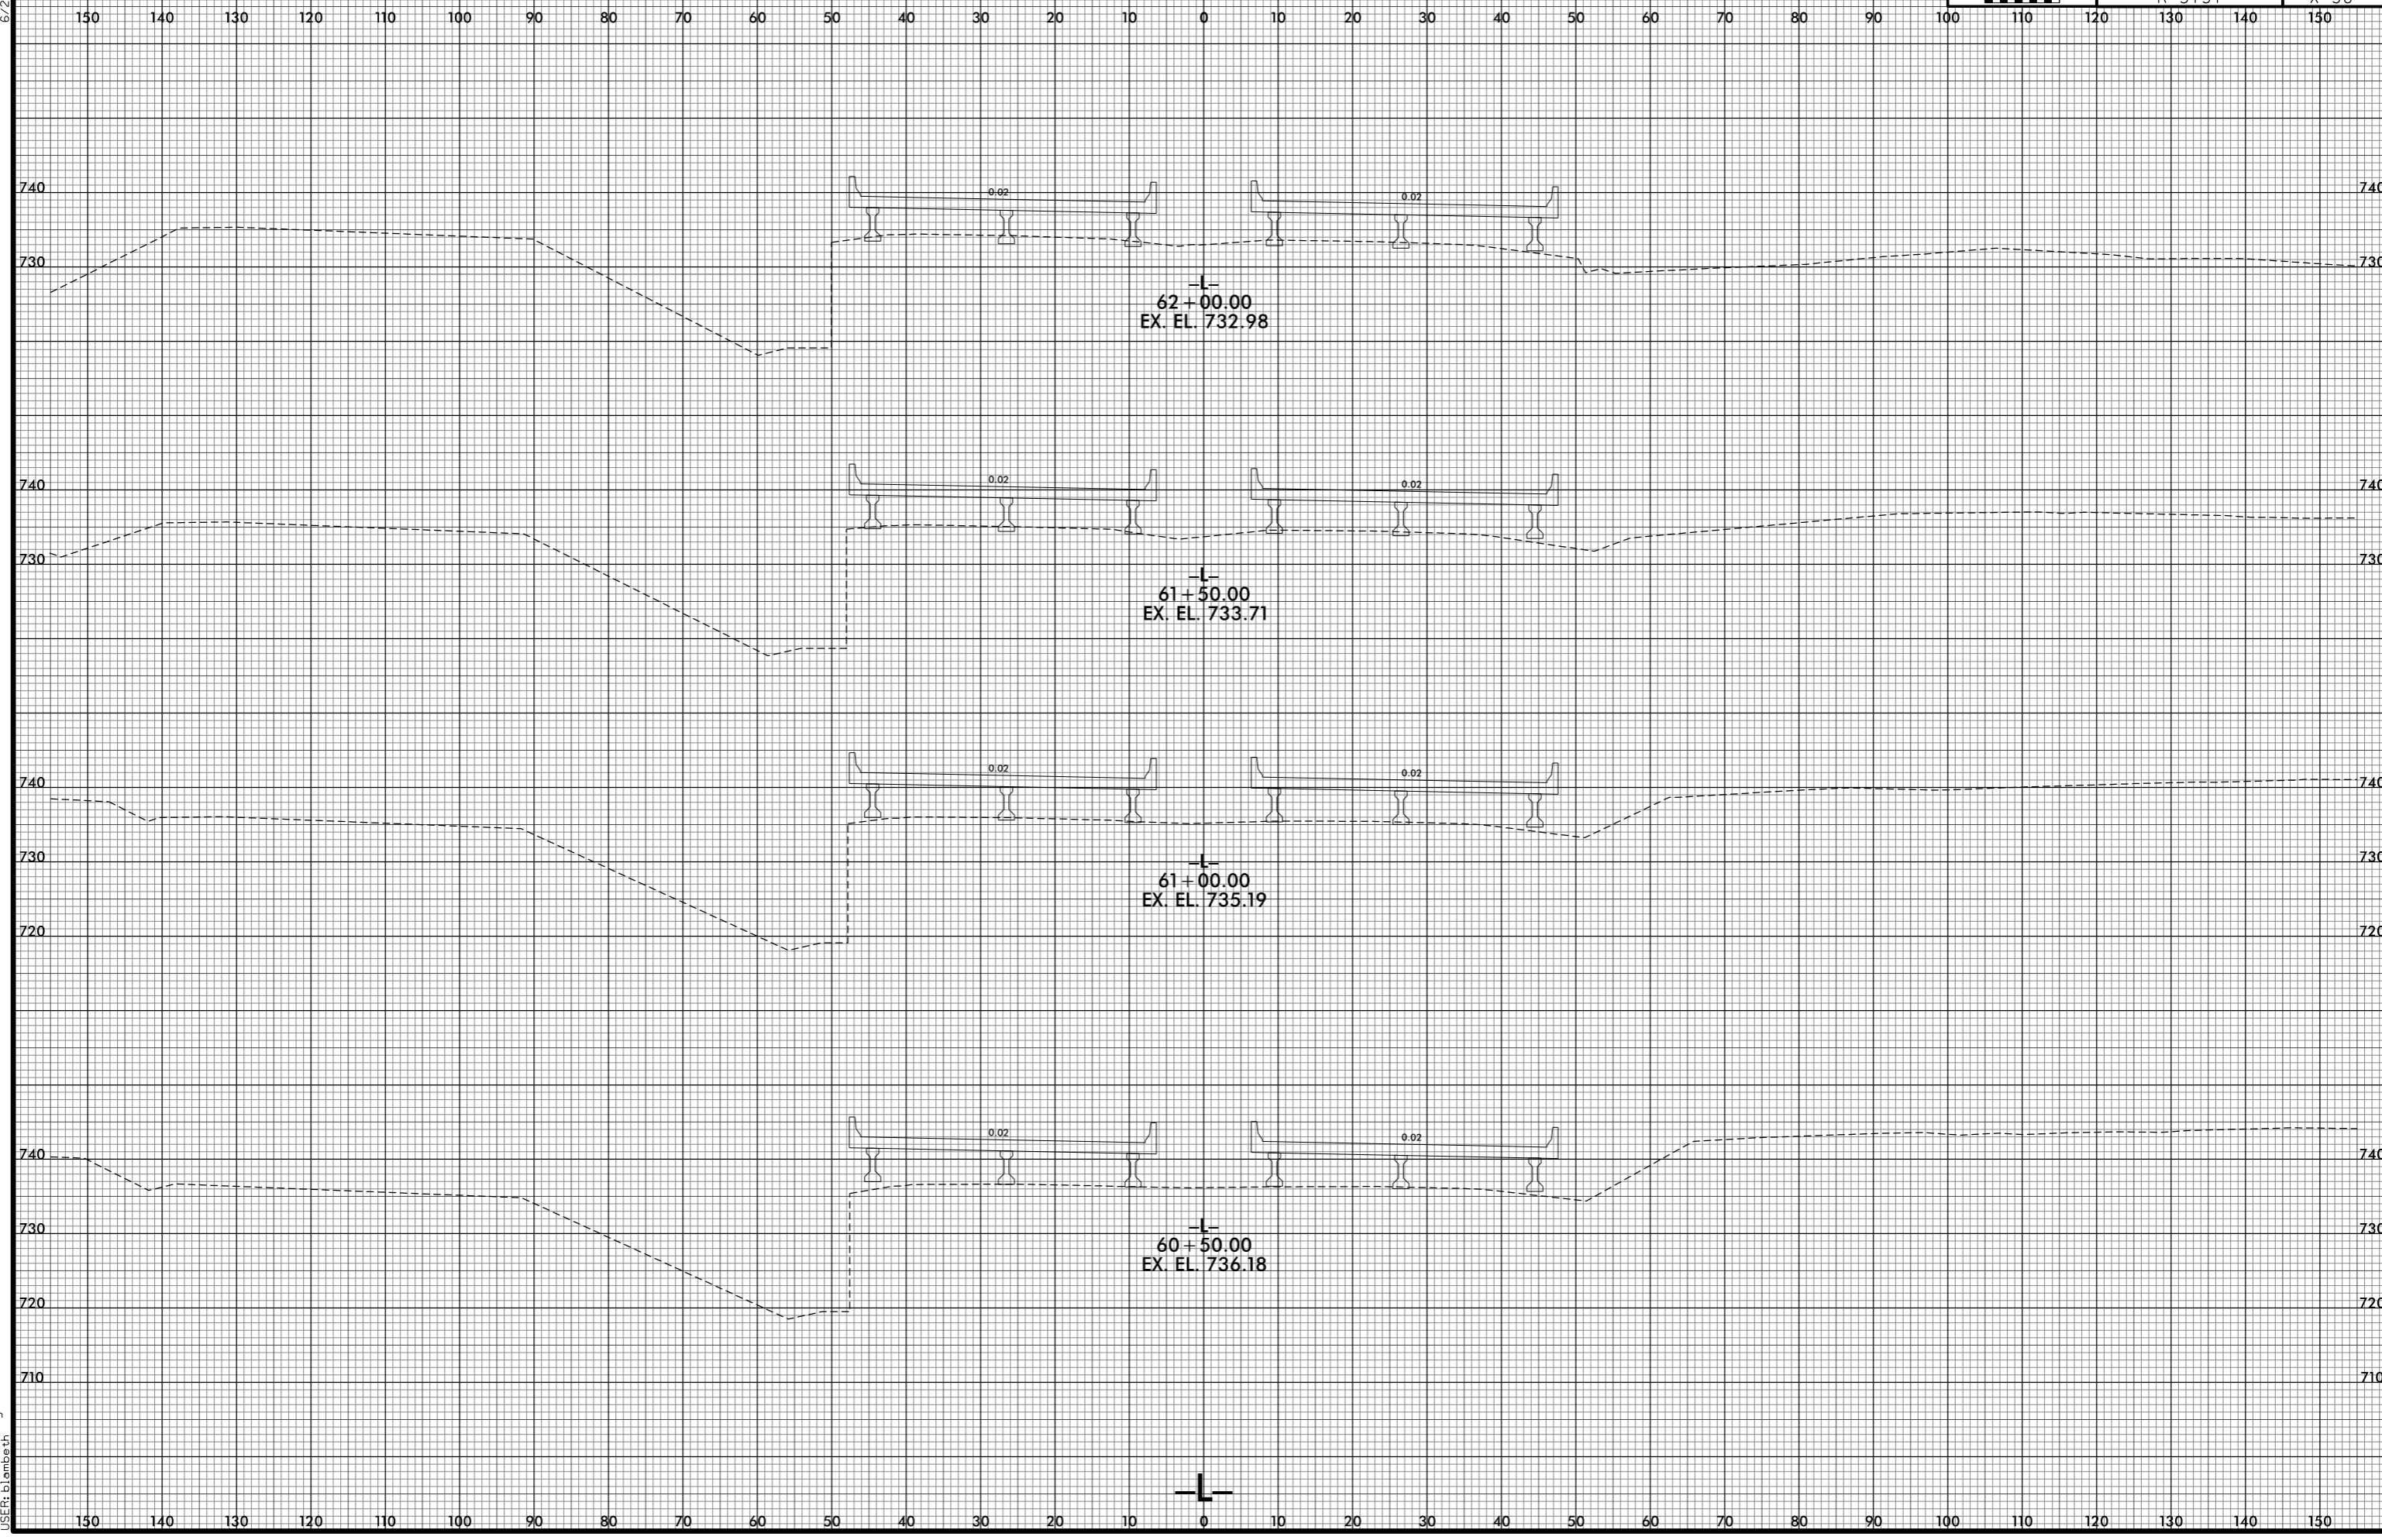

7/1/2021 5:28:37 PM  
j:\RS737\_XP\L\L.dgn  
j:\RS737\_XP\L\L.dgn