


6/23/16

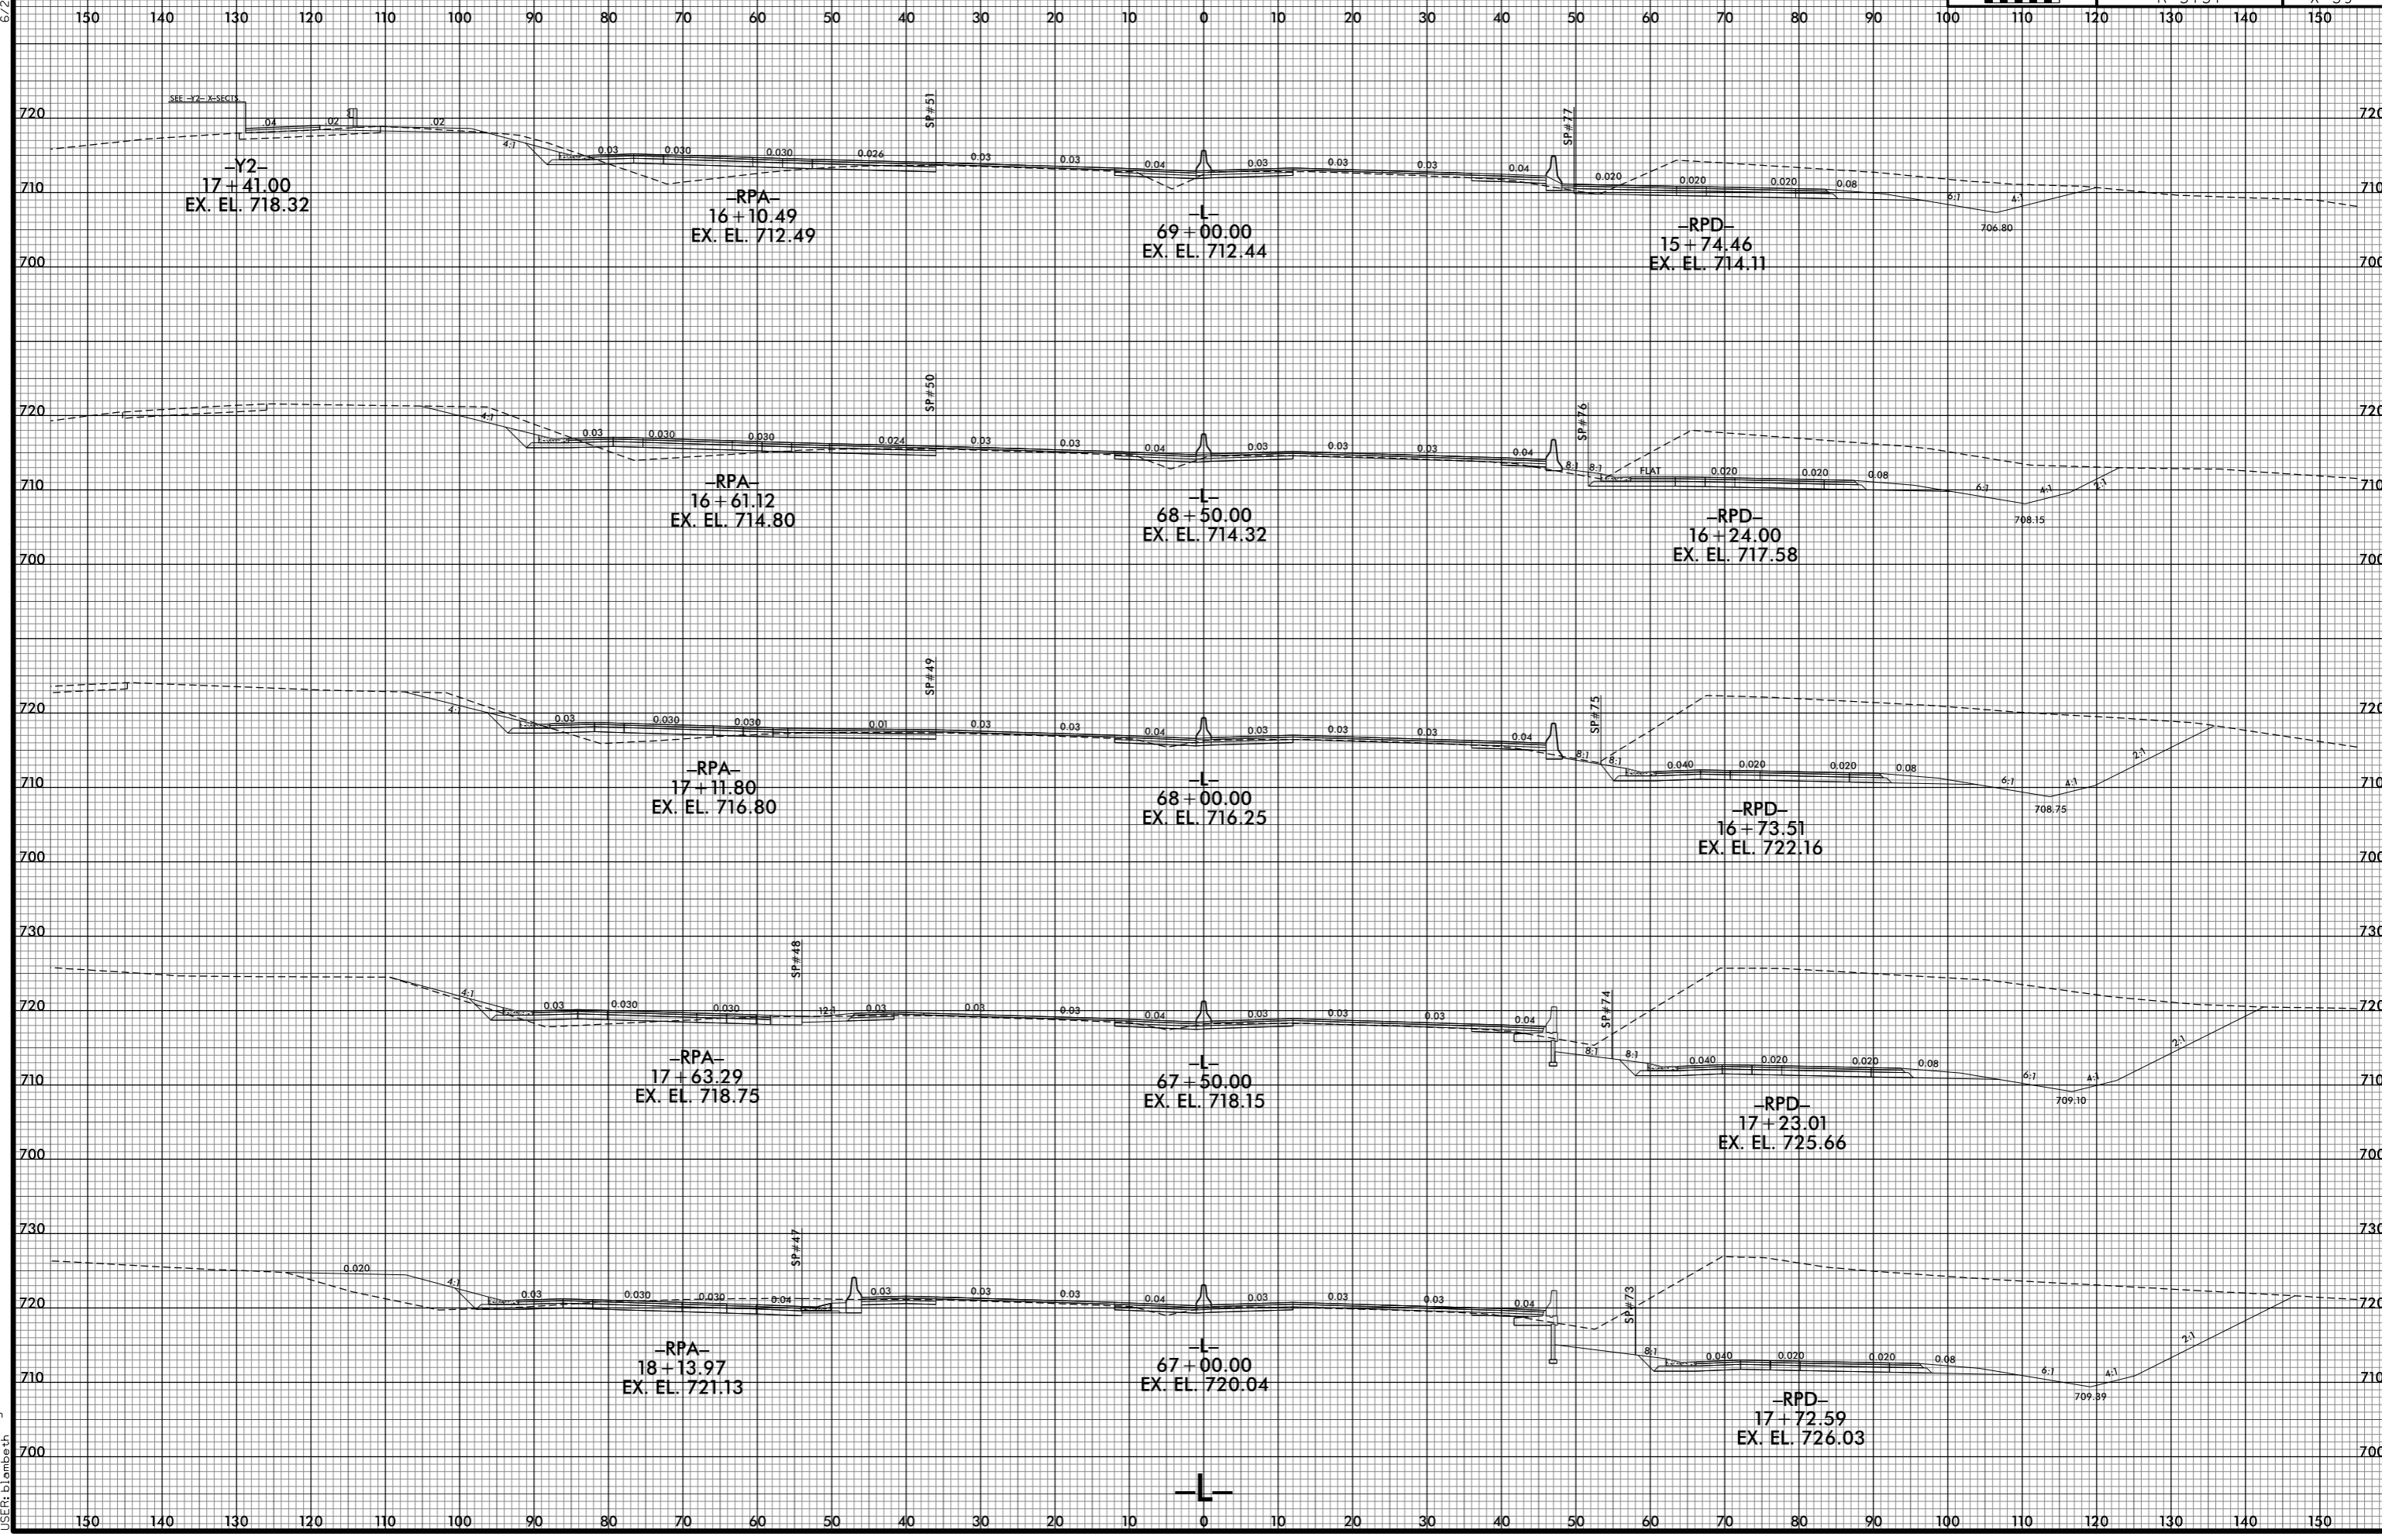

7/1/2021 5:28:43 PM  
j:\R5737\_XP\L1.dgn