


6/23/16

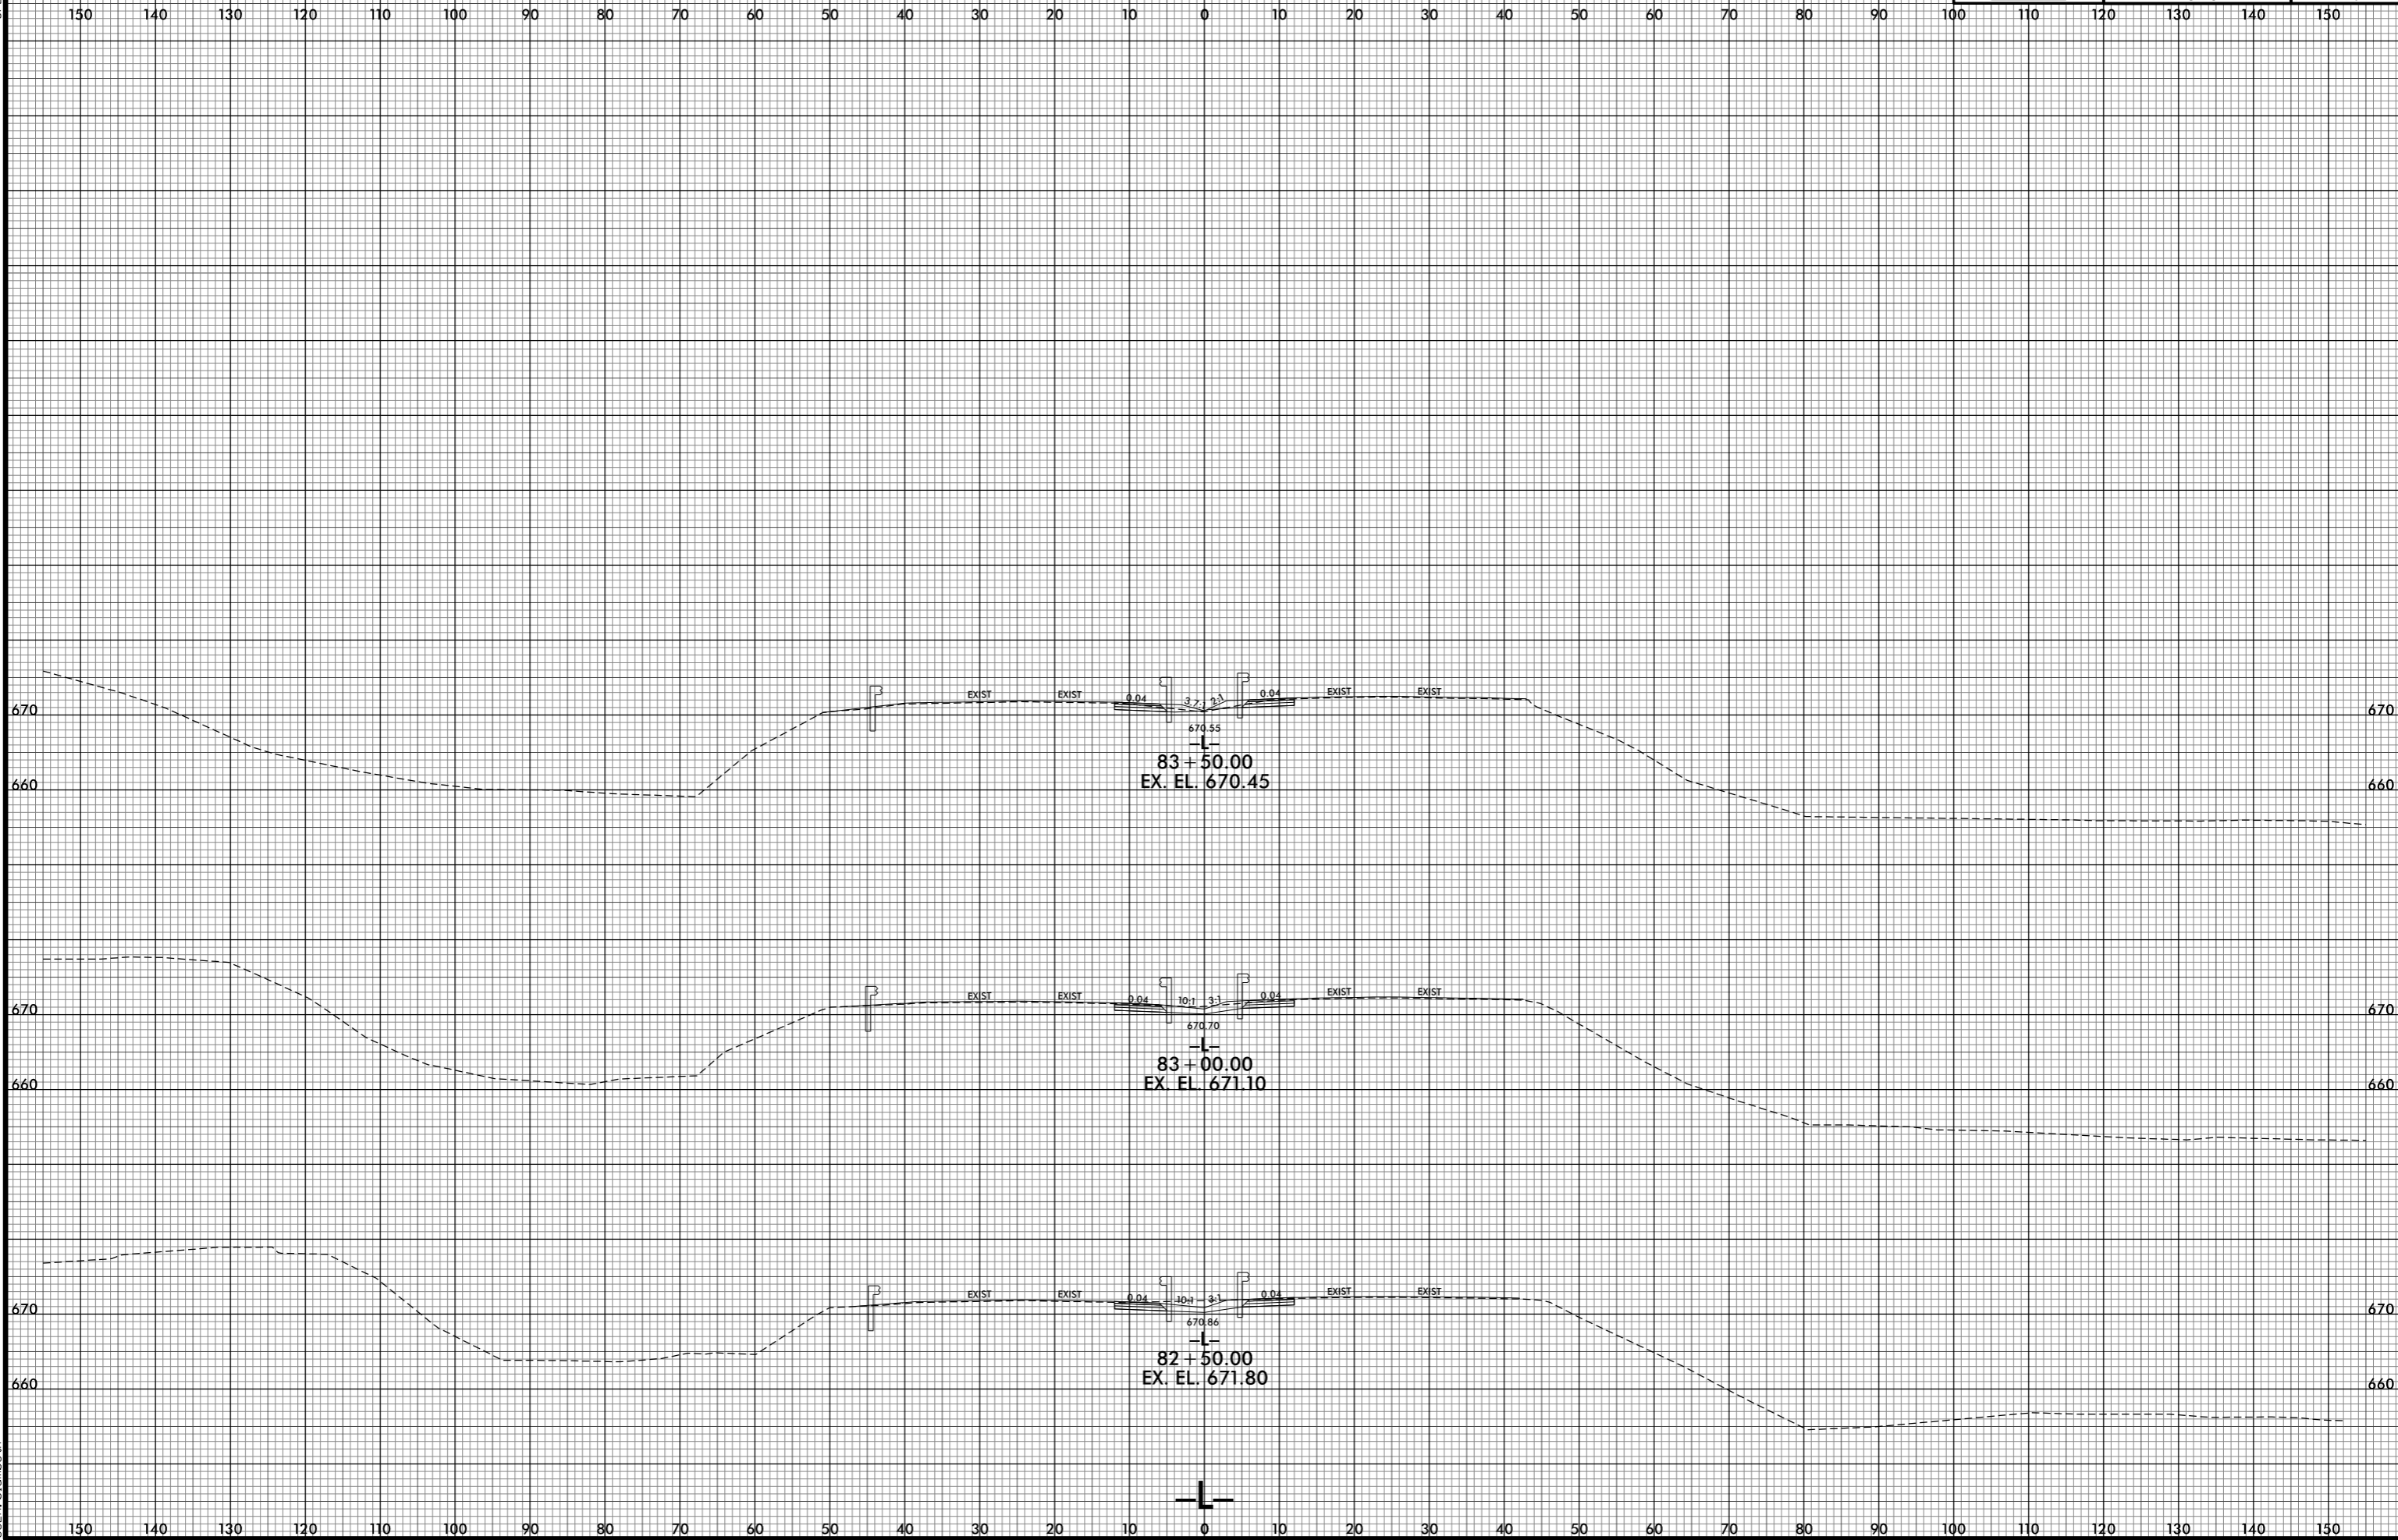

7/1/2021 5:28:55 PM
j:\RS737_XP\L\L.dgn
j:\RS737_XP\L\L.dgn