


6/23/16

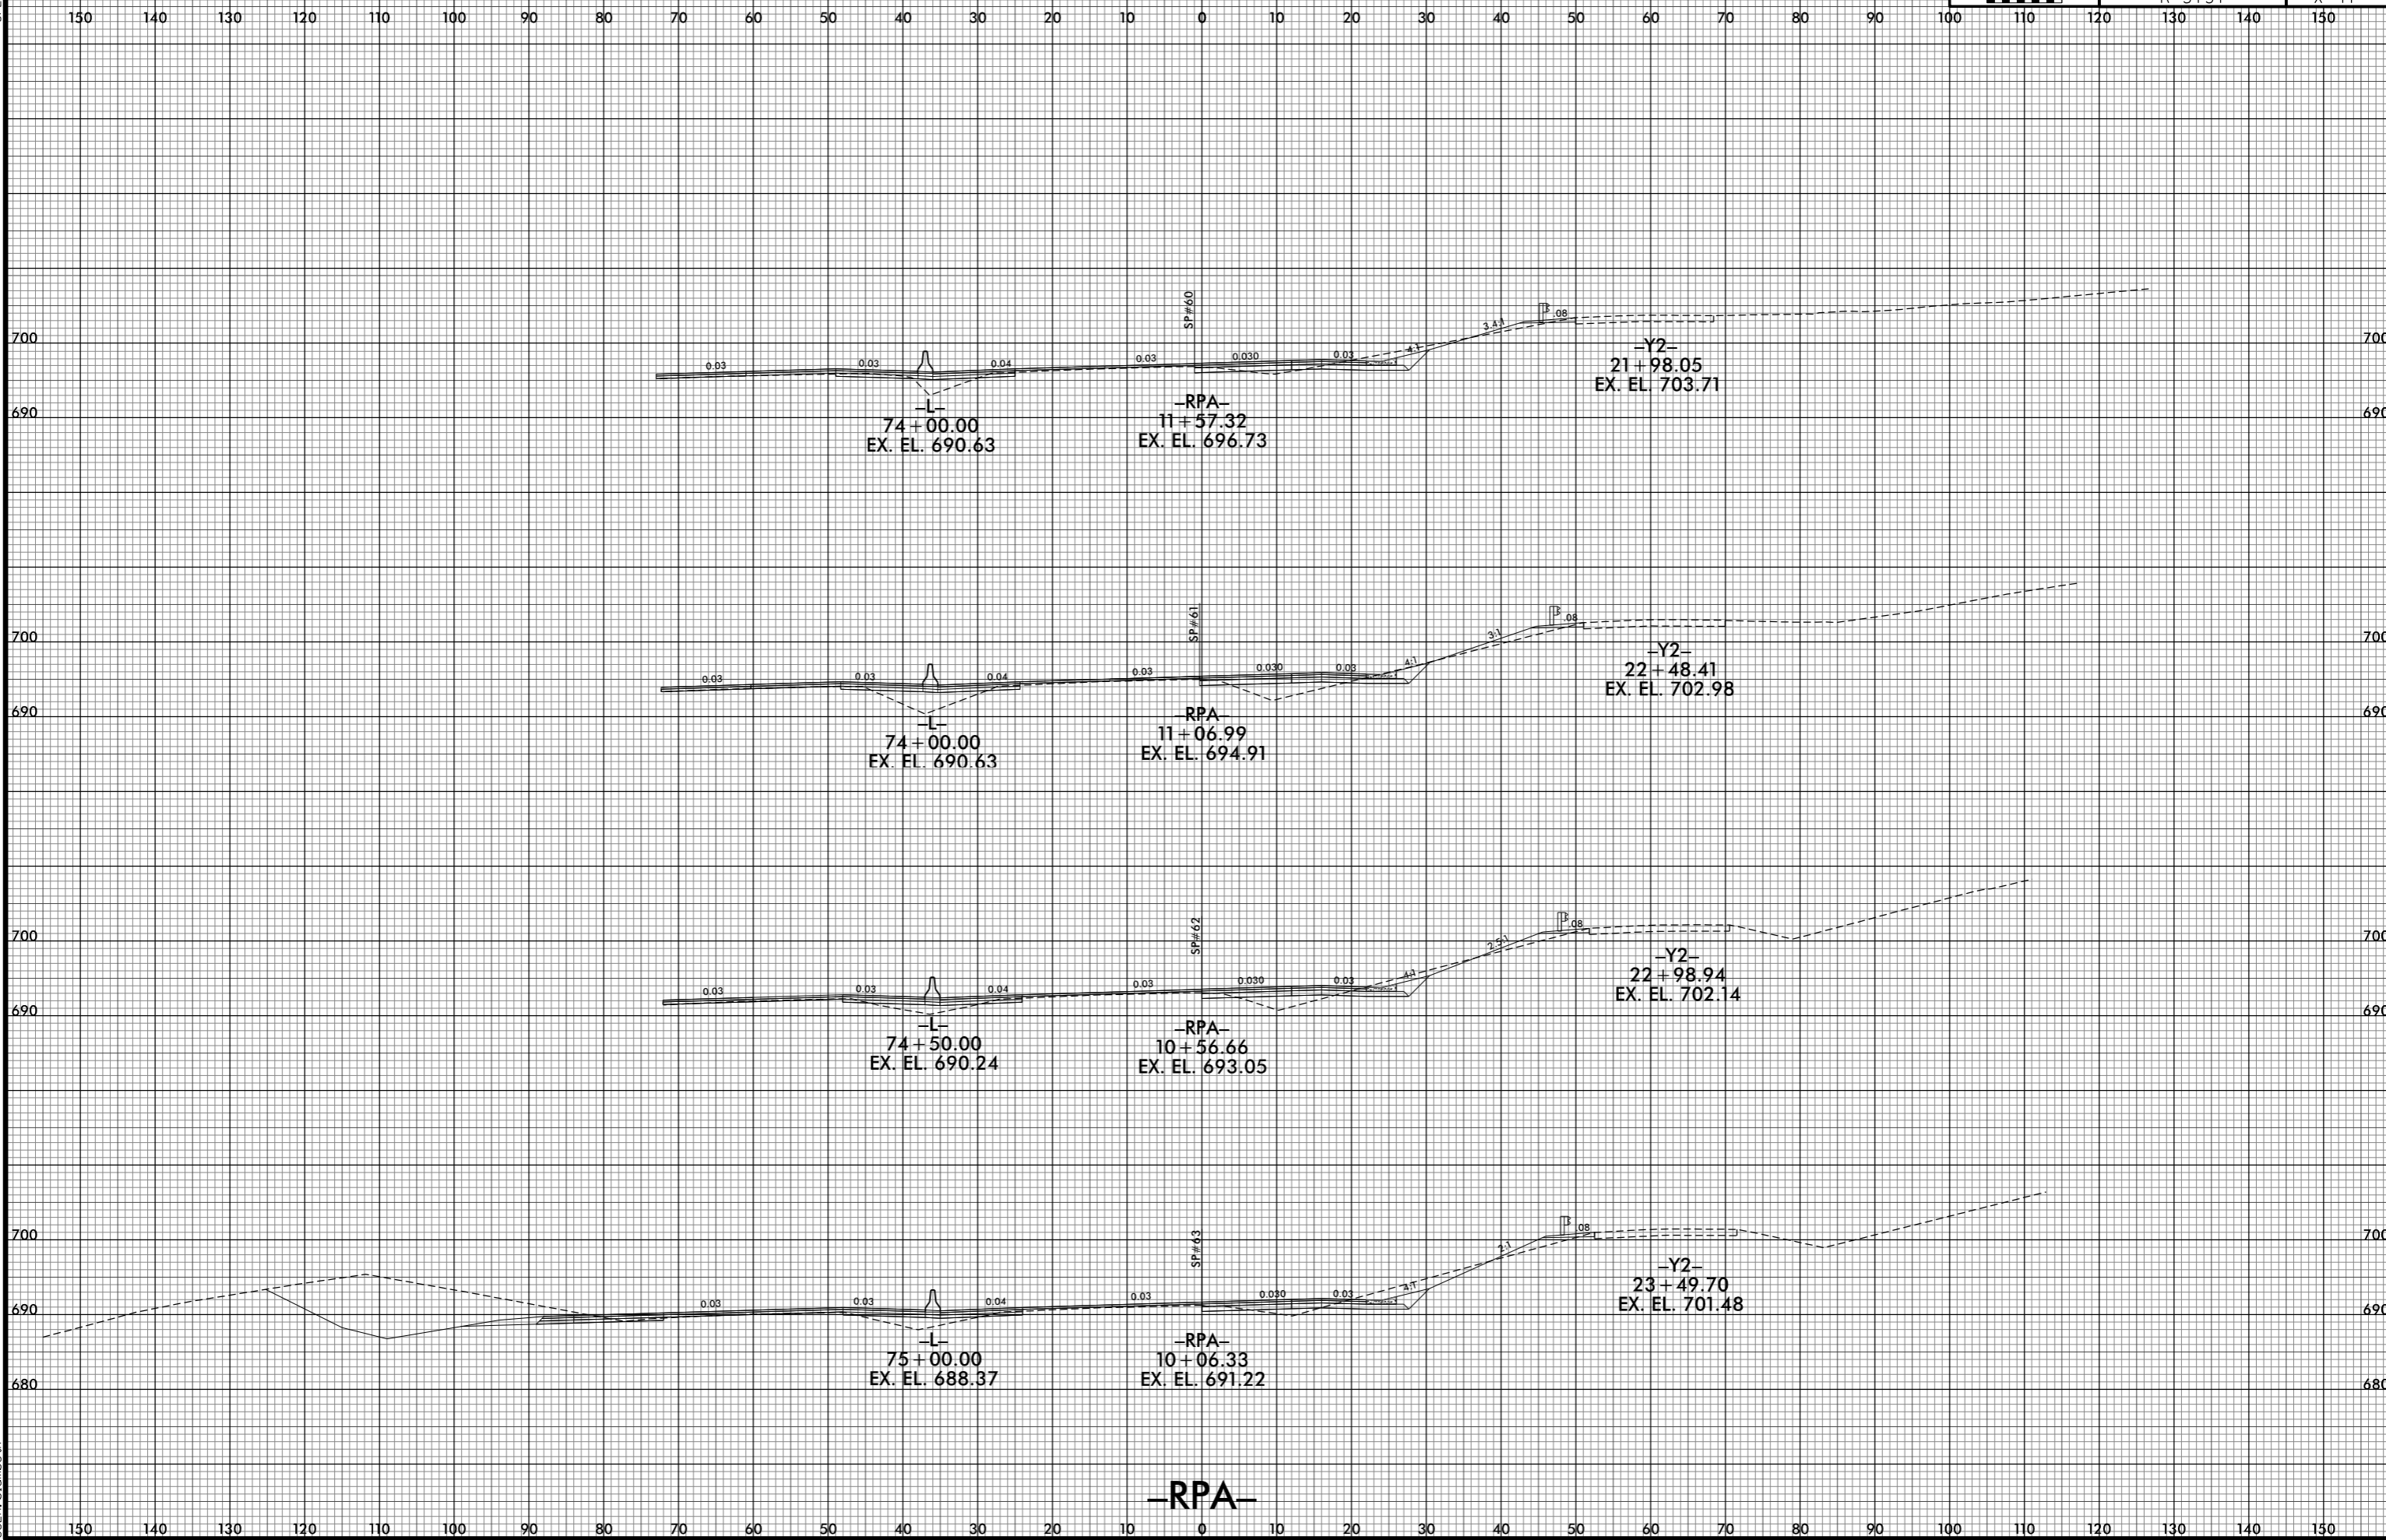

7/1/2015 4:28:57 PM
j:\RS737_XPL\1_RPA.dgn
USER:blsm@th

-RPA-