


6/23/16

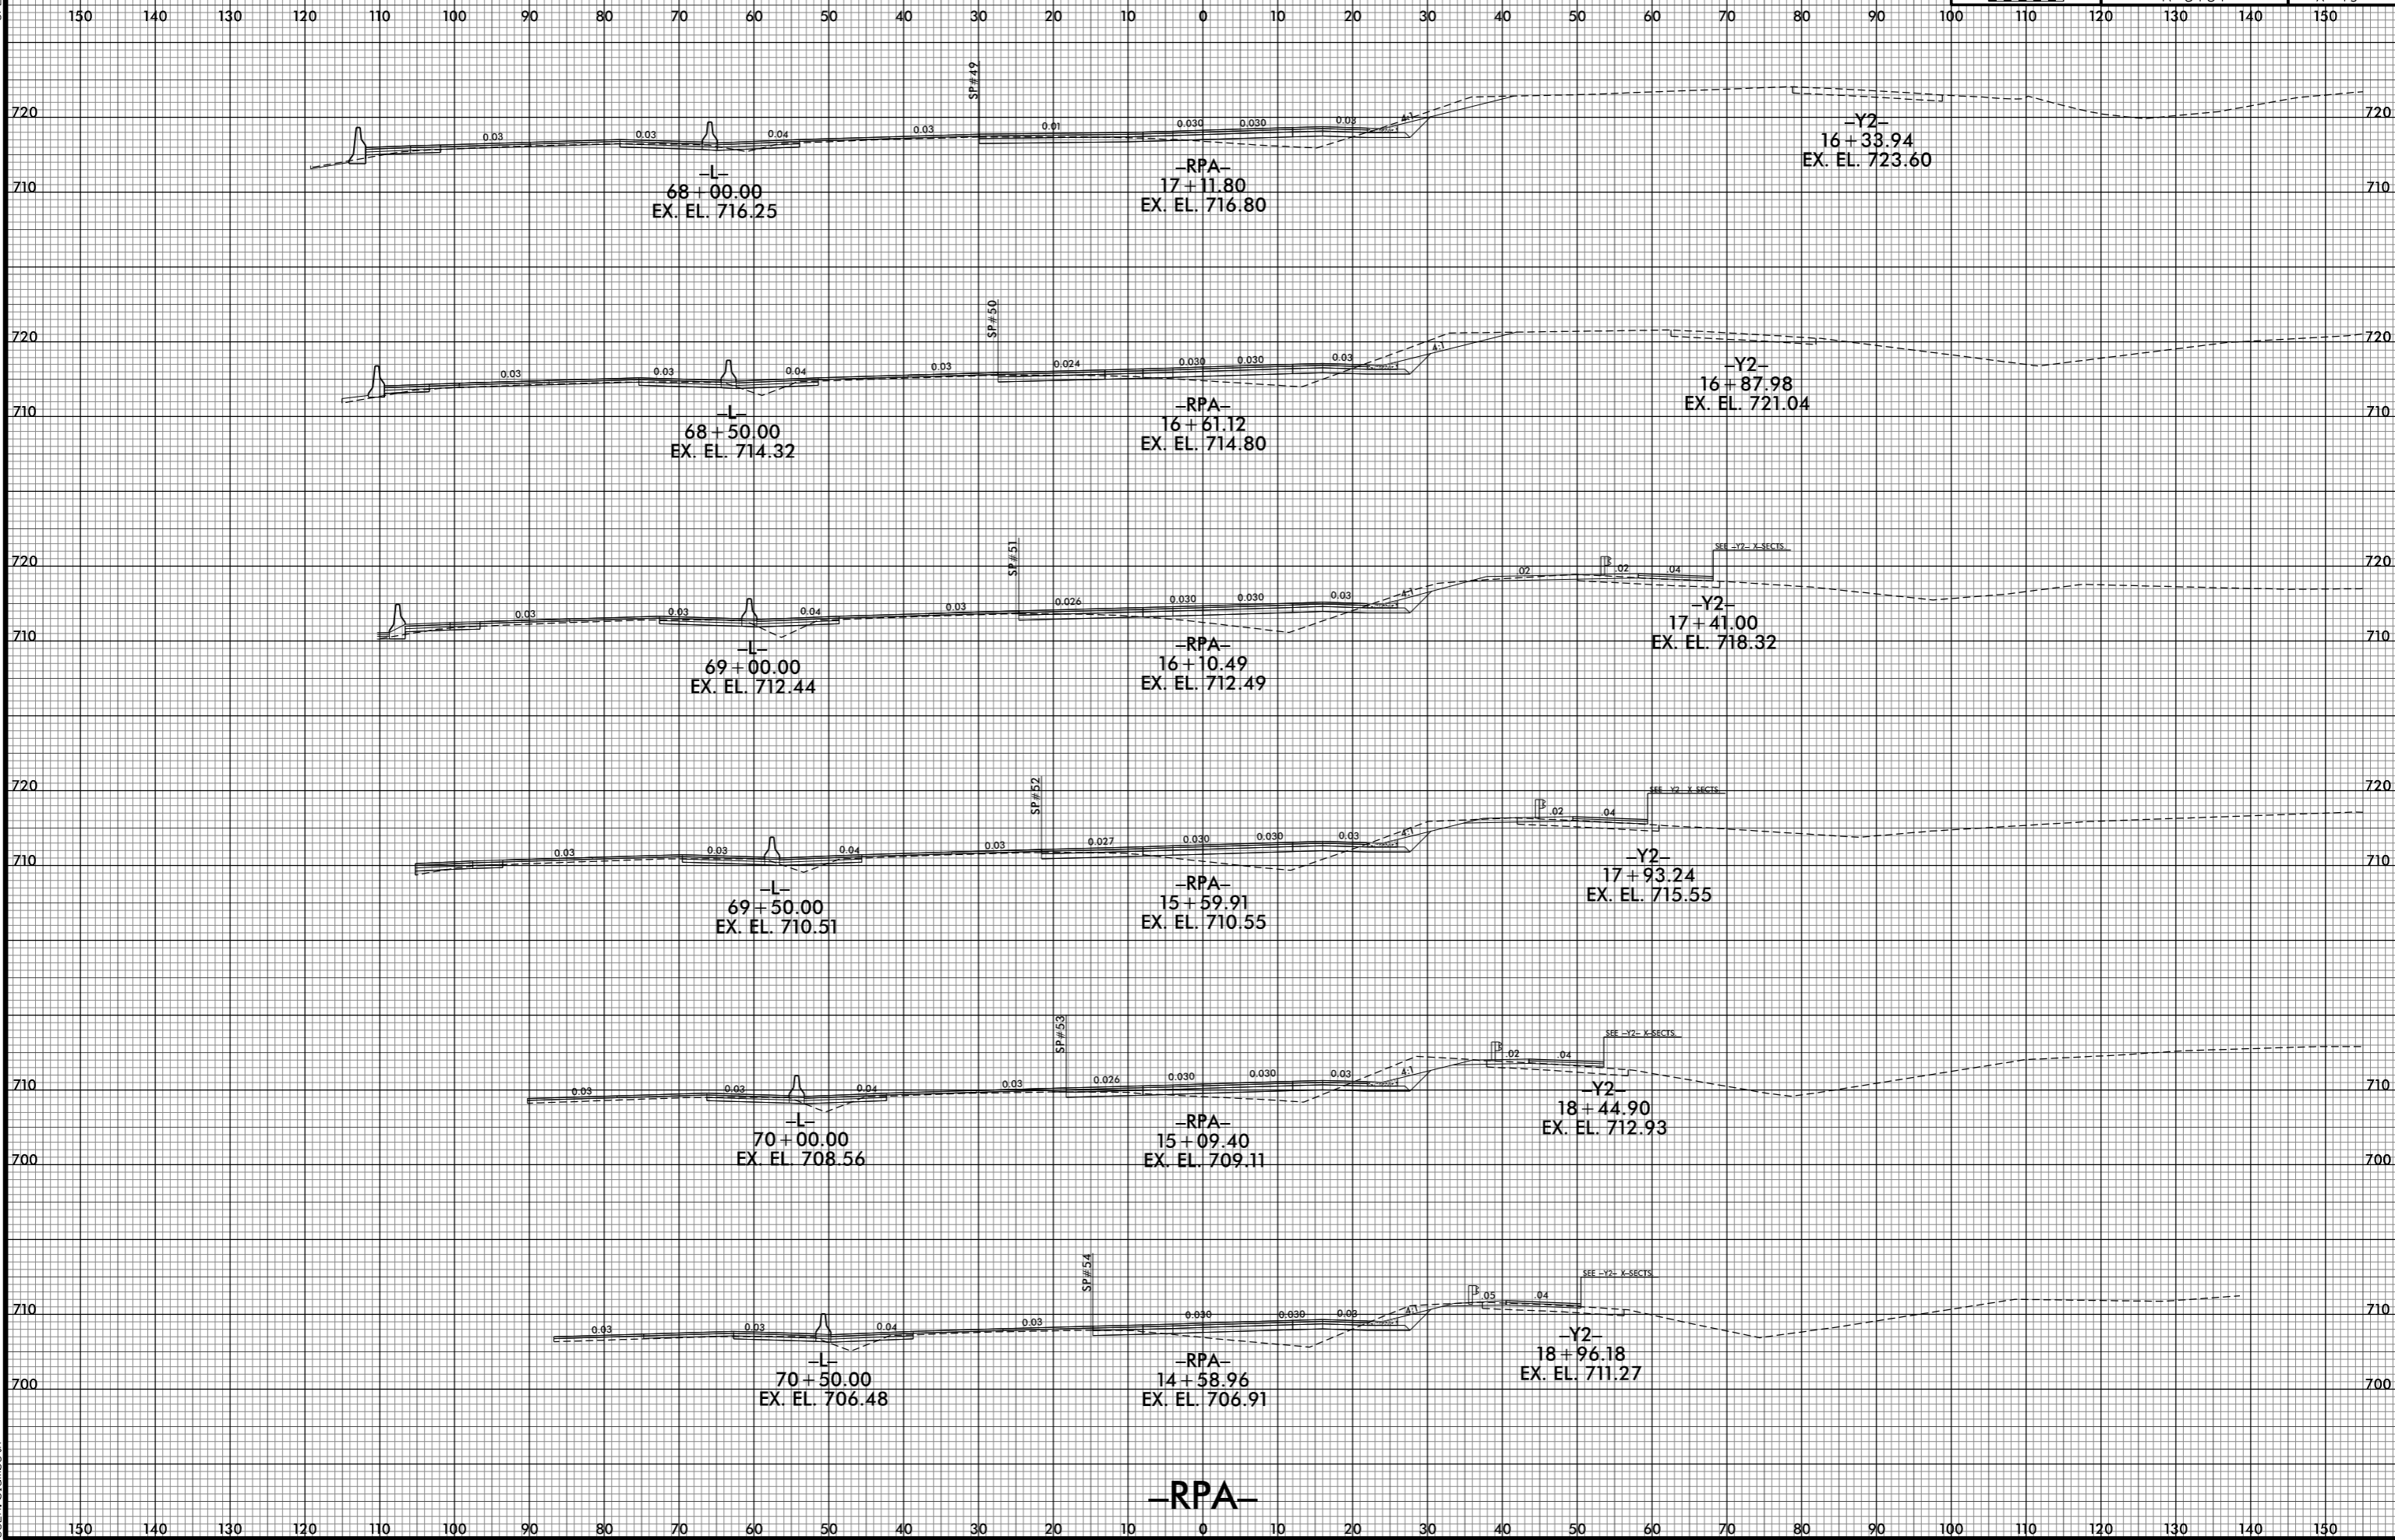

7/1/2021 5:29:00 PM
i:\s\rs\737_xpl\l_rpa.dgn
jls\re\blsm\eth