


6/23/16

150 140 130 120 110 100 90 80 70 60 50 40 30 20 10 0 10 20 30 40 50 60 70 80 90 100 110 120 130 140 150

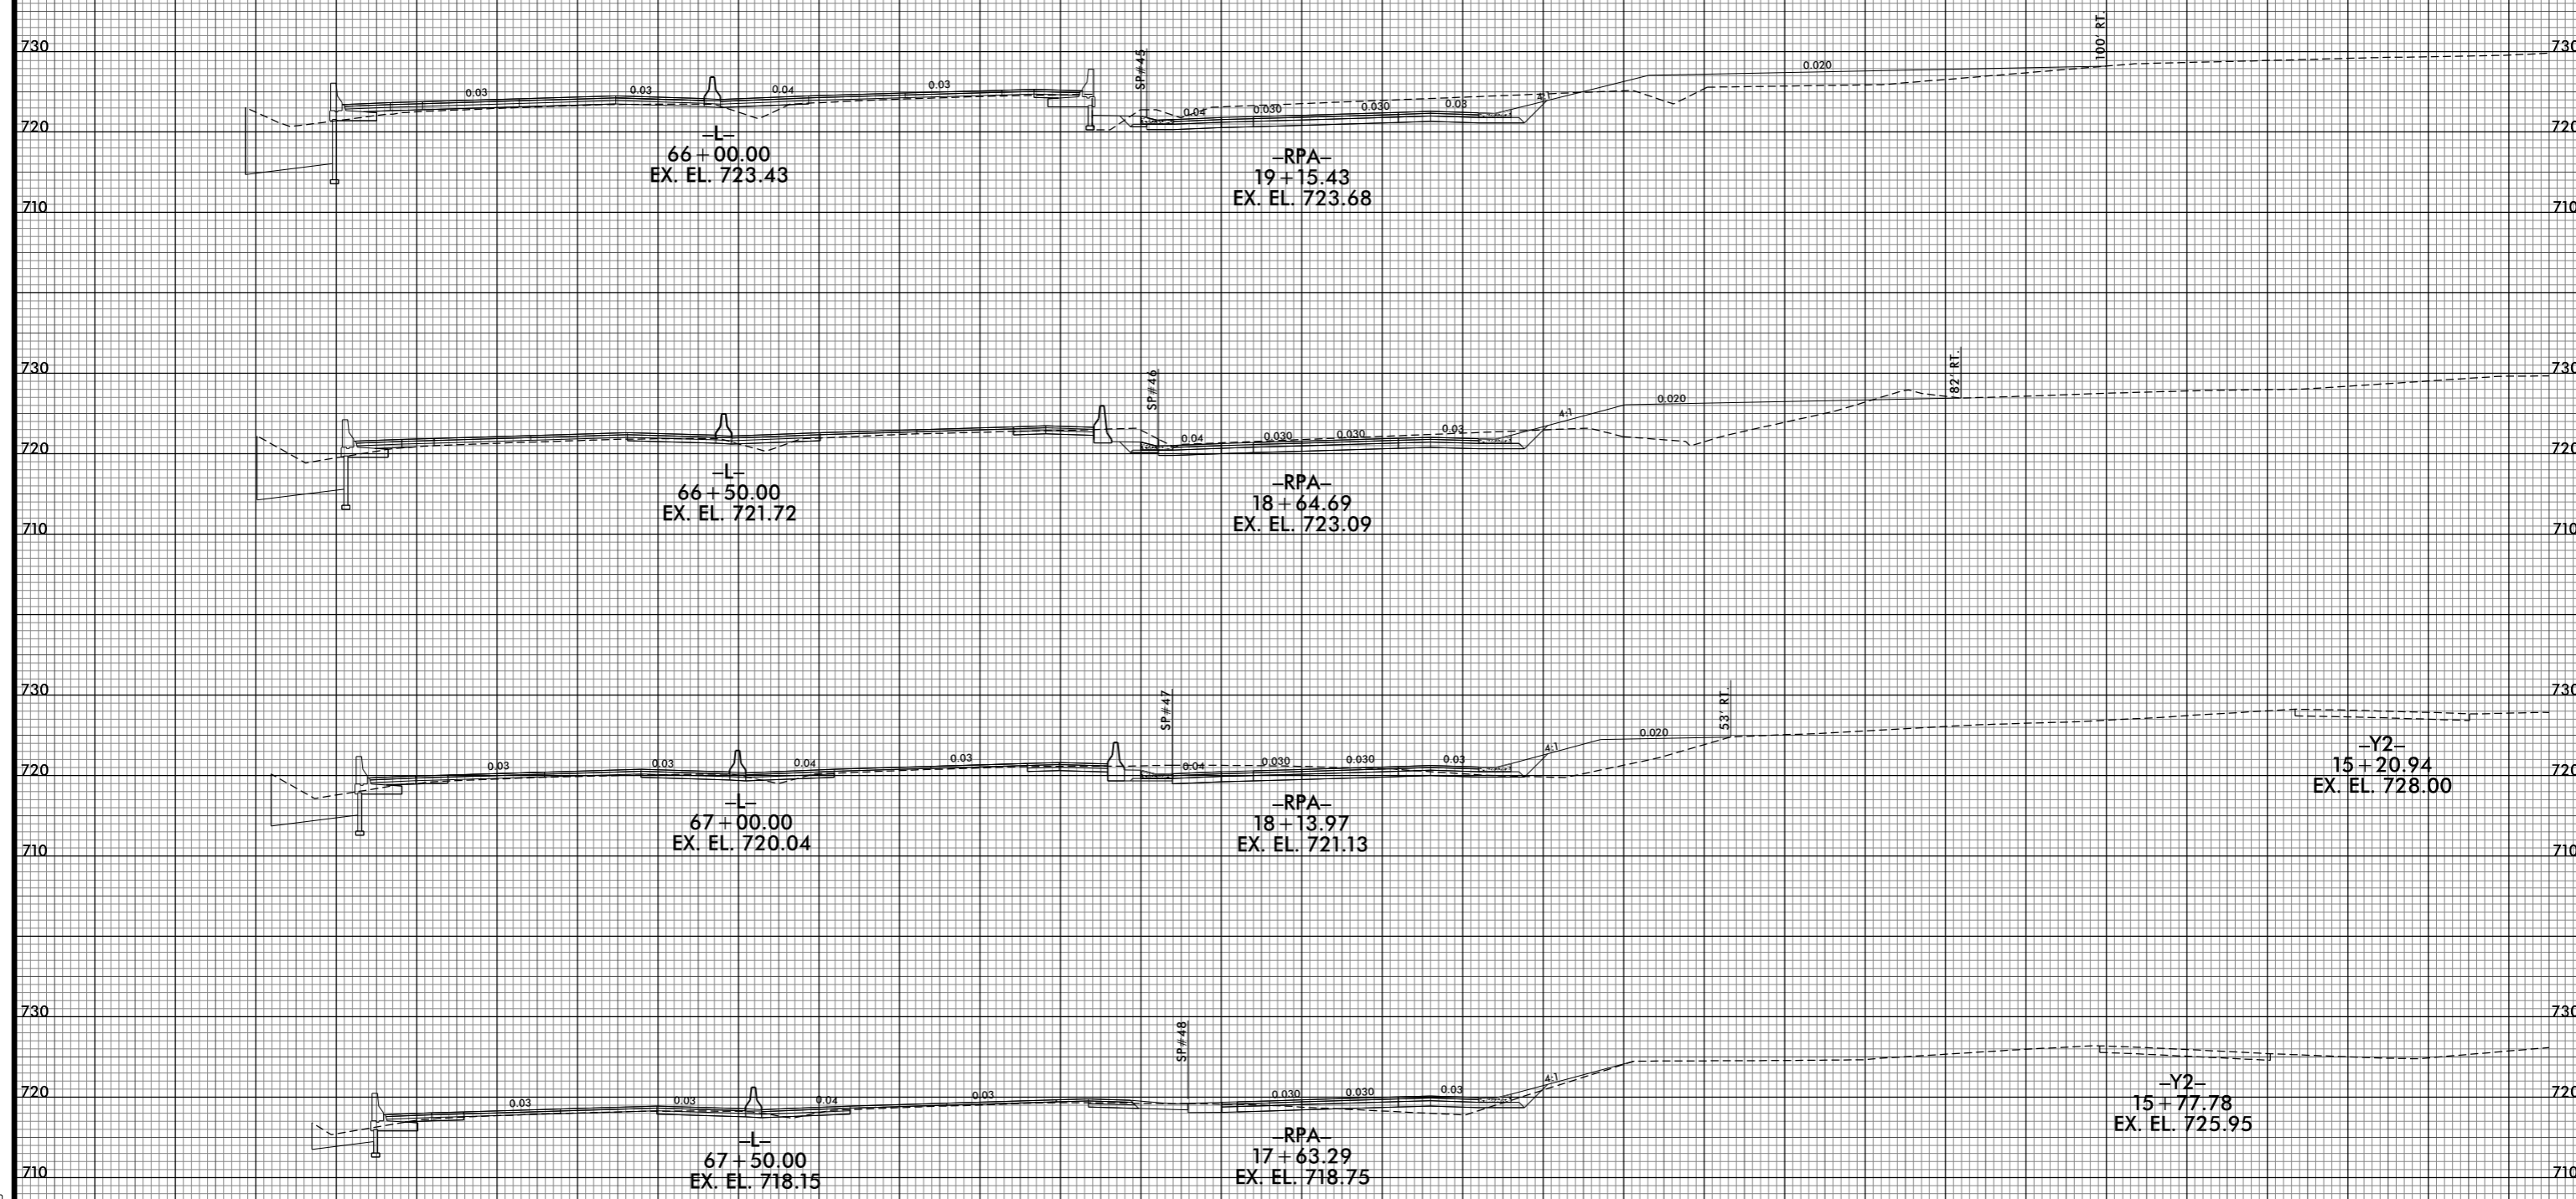

-RPA-

7/1/2021 5:29:02 PM  
j:\RS737\_XPL\RPA.dgn